


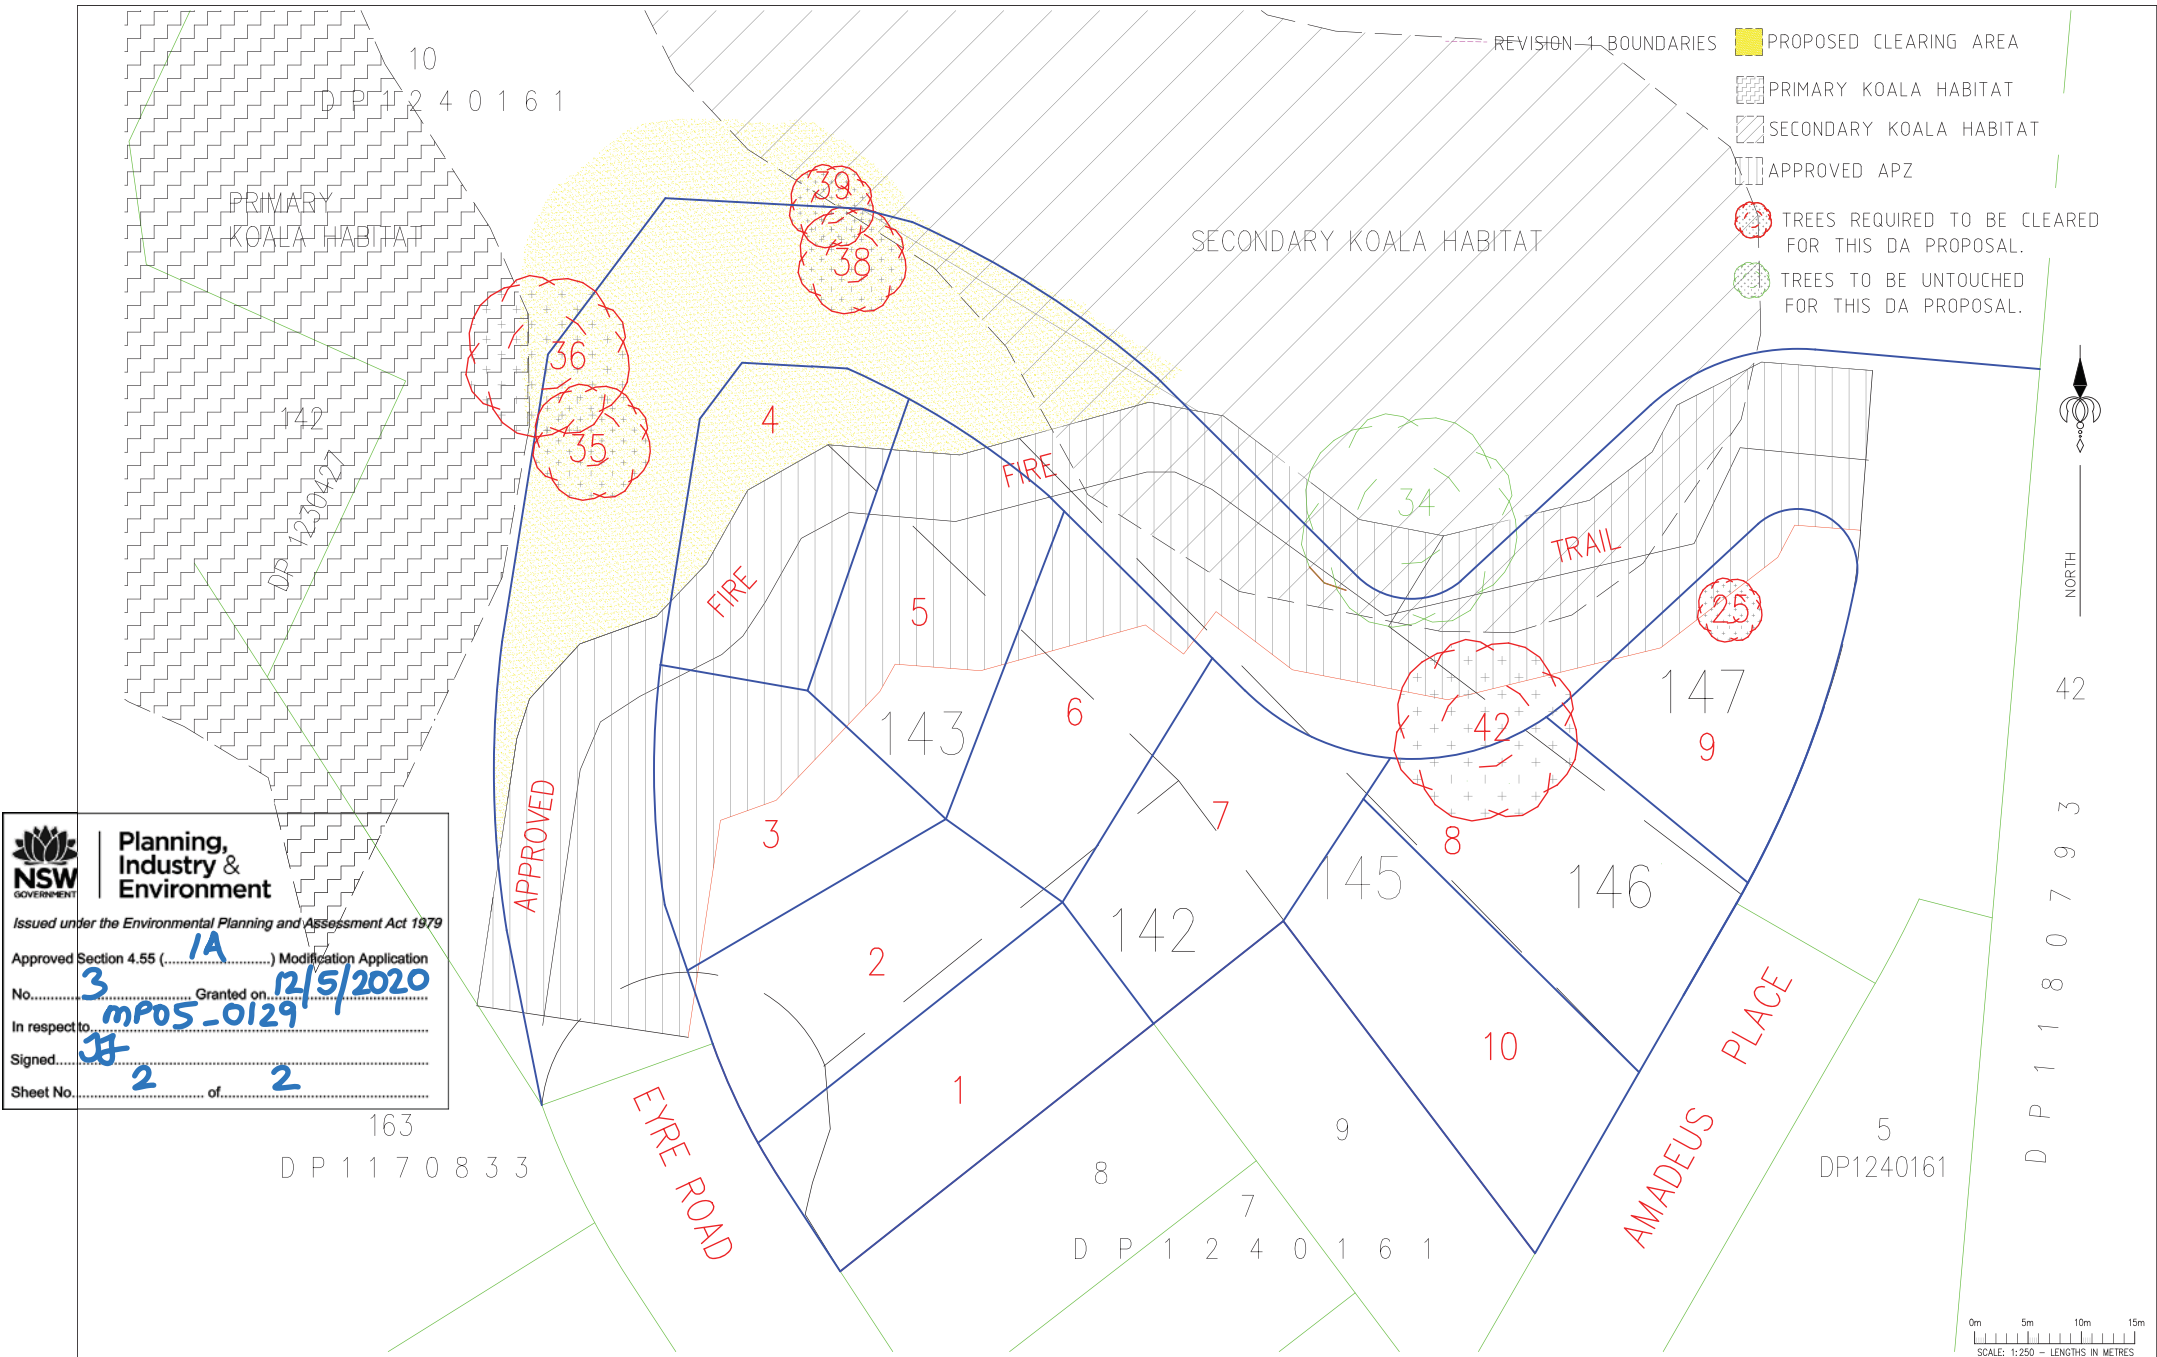

NSW GOVERNMENT
Planning, Industry & Environment
Issued under the Environmental Planning and Assessment Act 1979
Approved Section 4.55 (IA) Modification Application
No. 3 Granted on 12/5/2020
In respect to mp05-0129
Signed JH
Sheet No. 2 of 2

© COPYRIGHT - This document is and shall remain the property of Newnham Karl Weir and Partners. The document may only be used for the purpose for which it was commissioned and in accordance with the terms of engagement for the commission. Unauthorised use of this document in any form whatsoever is prohibited.		AMENDMENT		AUTHORISED BY		CLIENT: ASTORIA GROUP Pty. Ltd.		CONSULTING SURVEYORS/URBAN PLANNERS/PROJECT MANAGERS		SCALE: 1:250		SHEET SIZE: A1		PROJECT: THE LAKES ESTATE STAGE 3A(ii)		FILE No. 13267 STG 3A(ii) DA r3	
1		14.10.19		LOT LAYOUT CHANGED		A.V.S.		Newnham Karl Weir and Partners Pty Ltd		CONTOURS:		CAUTION DO NOT SCALE		TITLE: PROPOSED SUBDIVISION		SHEET 2 OF 4	
2		17.03.2020		TREE 34 SHOWN & LOT LAYOUT AMENDED		A.V.S.		Incorporating A.V. Spagnolo & Associates		DATE: 27/03/2020		SURVEYED: S.A.		DRAWN: J.S.		COUNCIL DRAWING No.	
3		27.03.2020		TREE 34 RETAINED ROAD LAYOUT AMENDED 10.5m FROM TREE & NEW LOT LAYOUT		A.V.S.		APPROVED ON BEHALF OF COFFS HARBOUR CITY COUNCIL		DATUM: AHD		DESIGNED: A.H. T.L.		CHECKED: A.V.S.		PROPOSED NEW ROAD & LOT LAYOUT	
								CITY ENGINEER									