


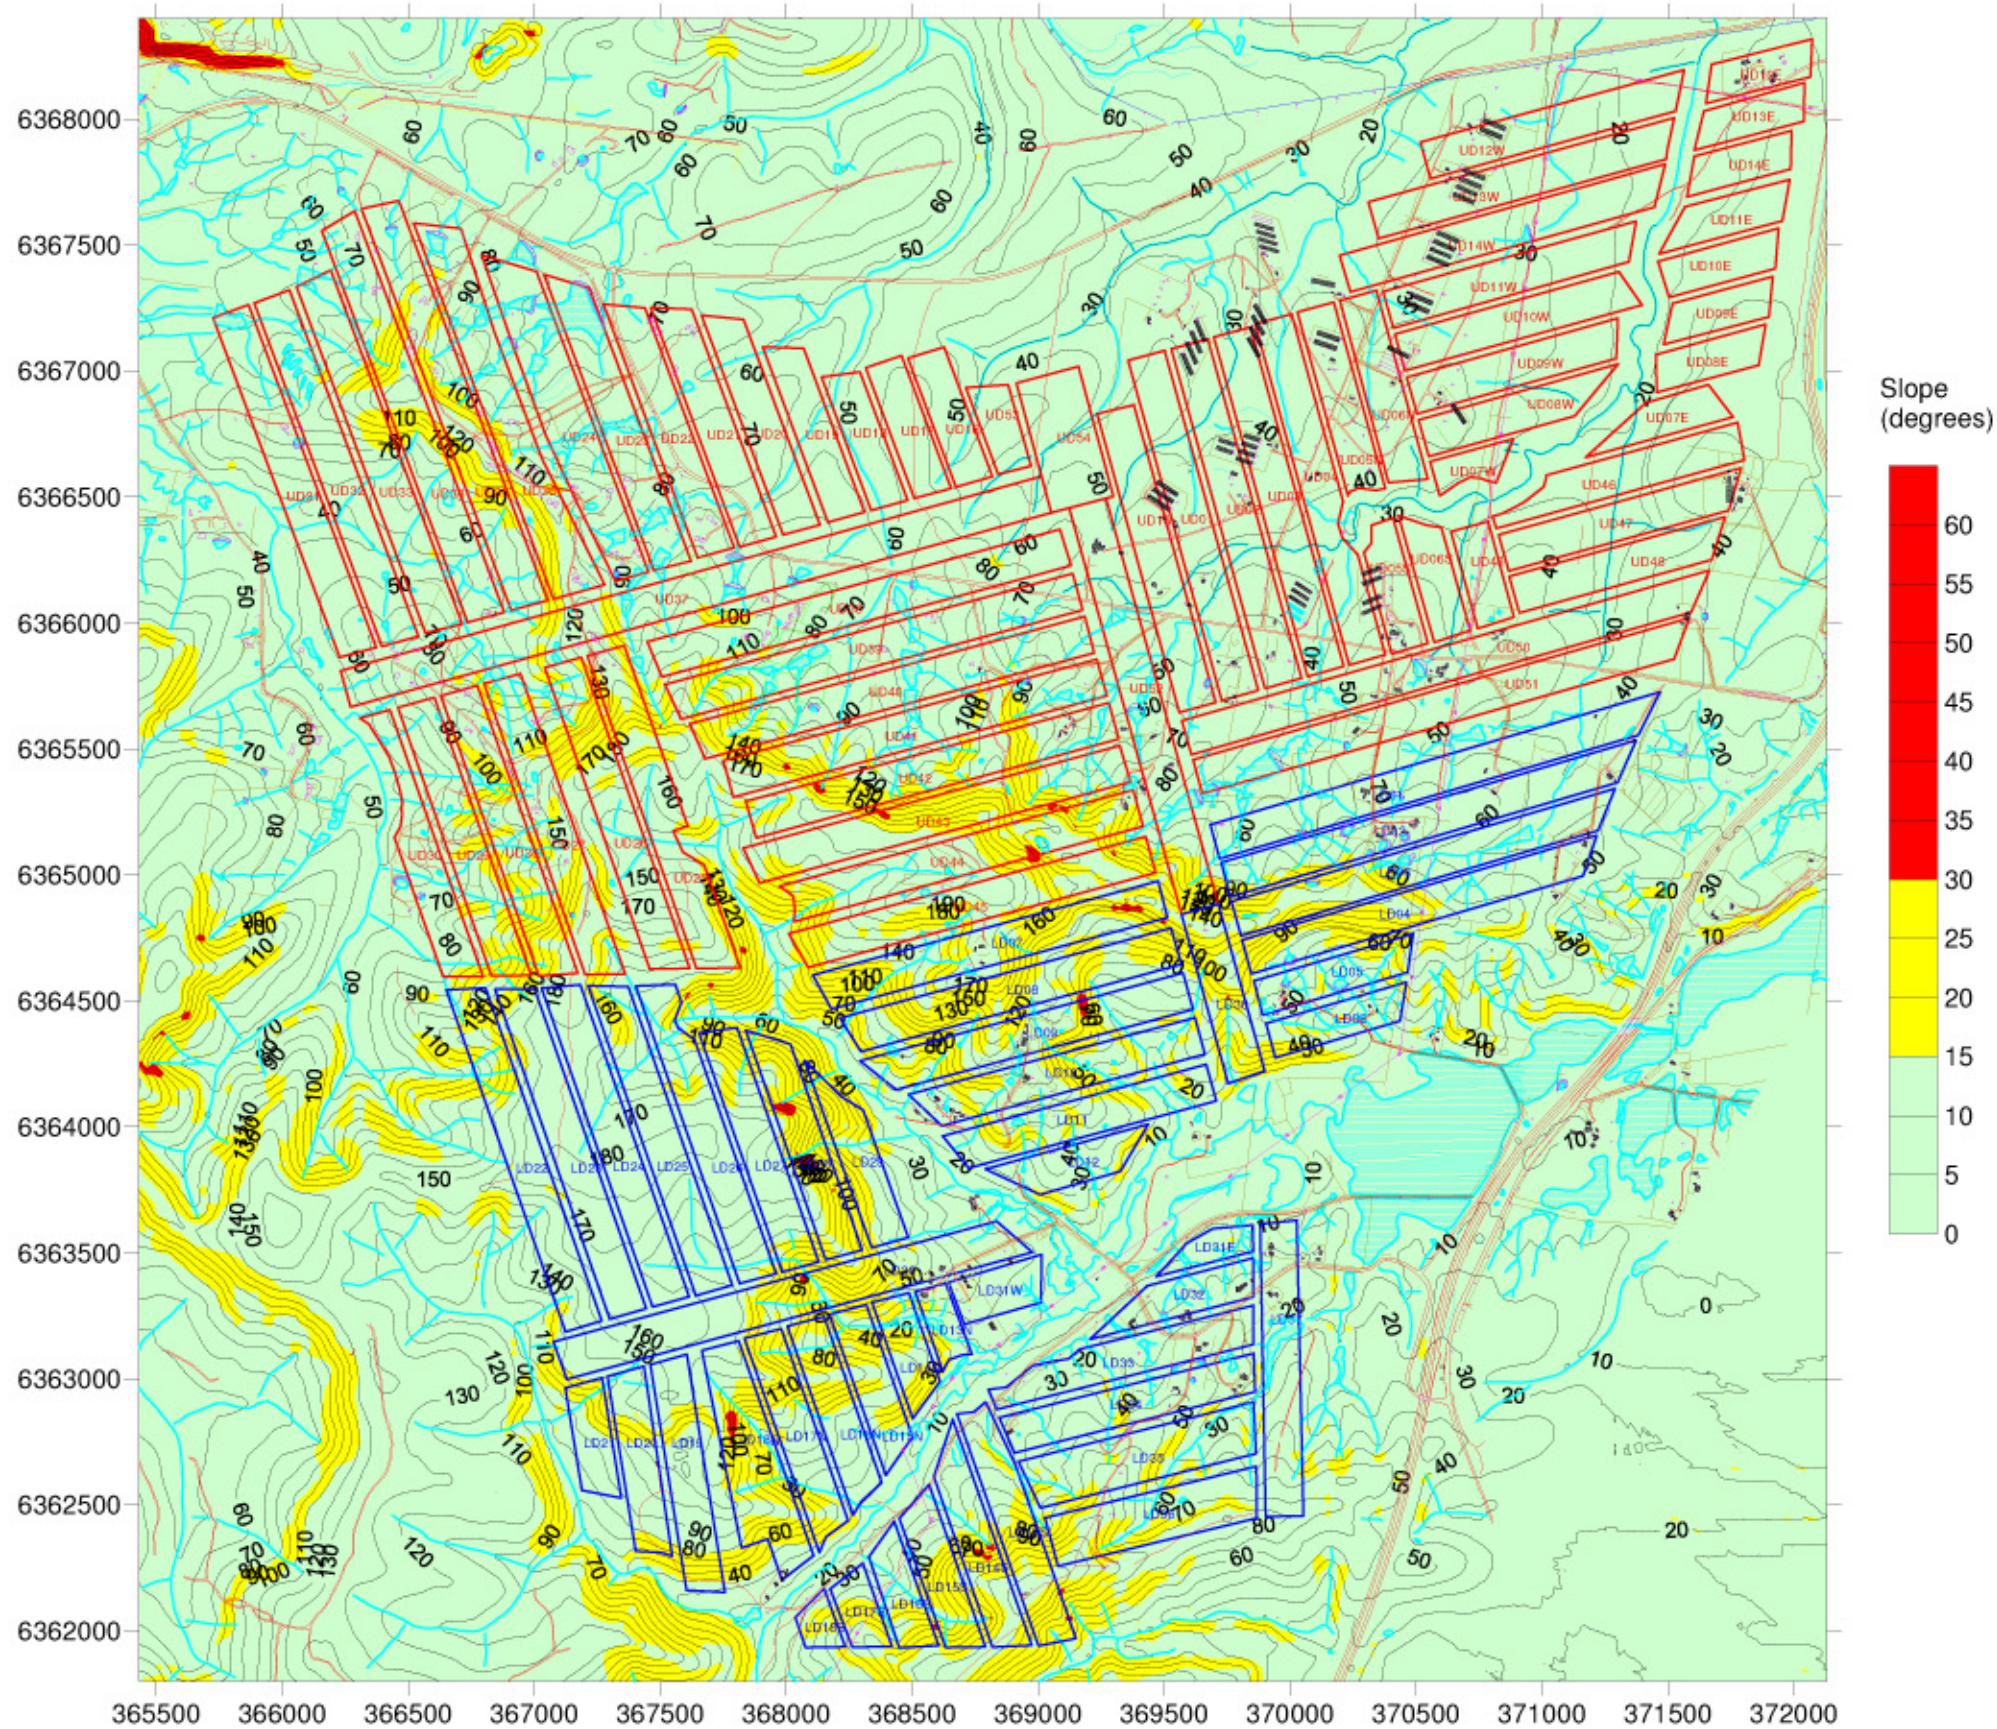

Key
 — 20 — Pre-mining Surface Levels

Engineer:	S. Ditton	CLIENT:	Donaldson Coal	STRATA ENGINEERING (Australia) Pty Ltd
Drawn:	S. Ditton		05-002-DON/3	
Date:	29/03/06	TITLE:	Pre-Mining Mining Surface Level Contours and Ground Slopes above Proposed Abel Underground Mine	FIGURE 6.1
Scale:	1:25,000			