



Door & Window Schedule								
Doors:					Windows:			
No	Description.	Height	Width	Loc	No.	Description.	Height	Width
1	XB2 Front Door	2100	820	ext	1	single slider	1500	1210
1	redicote hinged	2100	720	int	2	double slider	1200	2110
2	redicote cavity sliding	2100	720	int	2	single slider	1000	1010
					1	single slider obscure	600	610




ELEVATION 1



ELEVATION 2

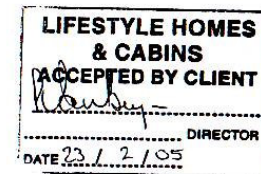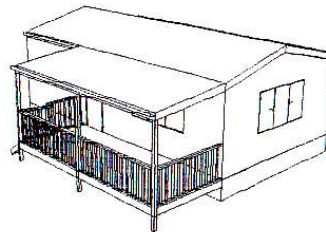

ELEVATION 3

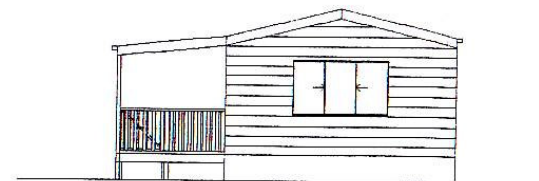


ELEVATION 4

Lifestyle homes & cabins	14-16 Blackburn Road Ulladulla 2539 (02) 4455 3339			
	Date: 15.2.2005	Scale: 1:100	Drawn by: CadWorks Drafting	
'KIOLOA NO2' 9.2M X 5.1M not inc Verandah This Plan is Copyright to Lifestyle Homes & Cabins				

Note:

Dimensions shown on this drawing are of the frame only. They do not include any external or internal embellishments such as cladding or gyprock that are added afterwards.

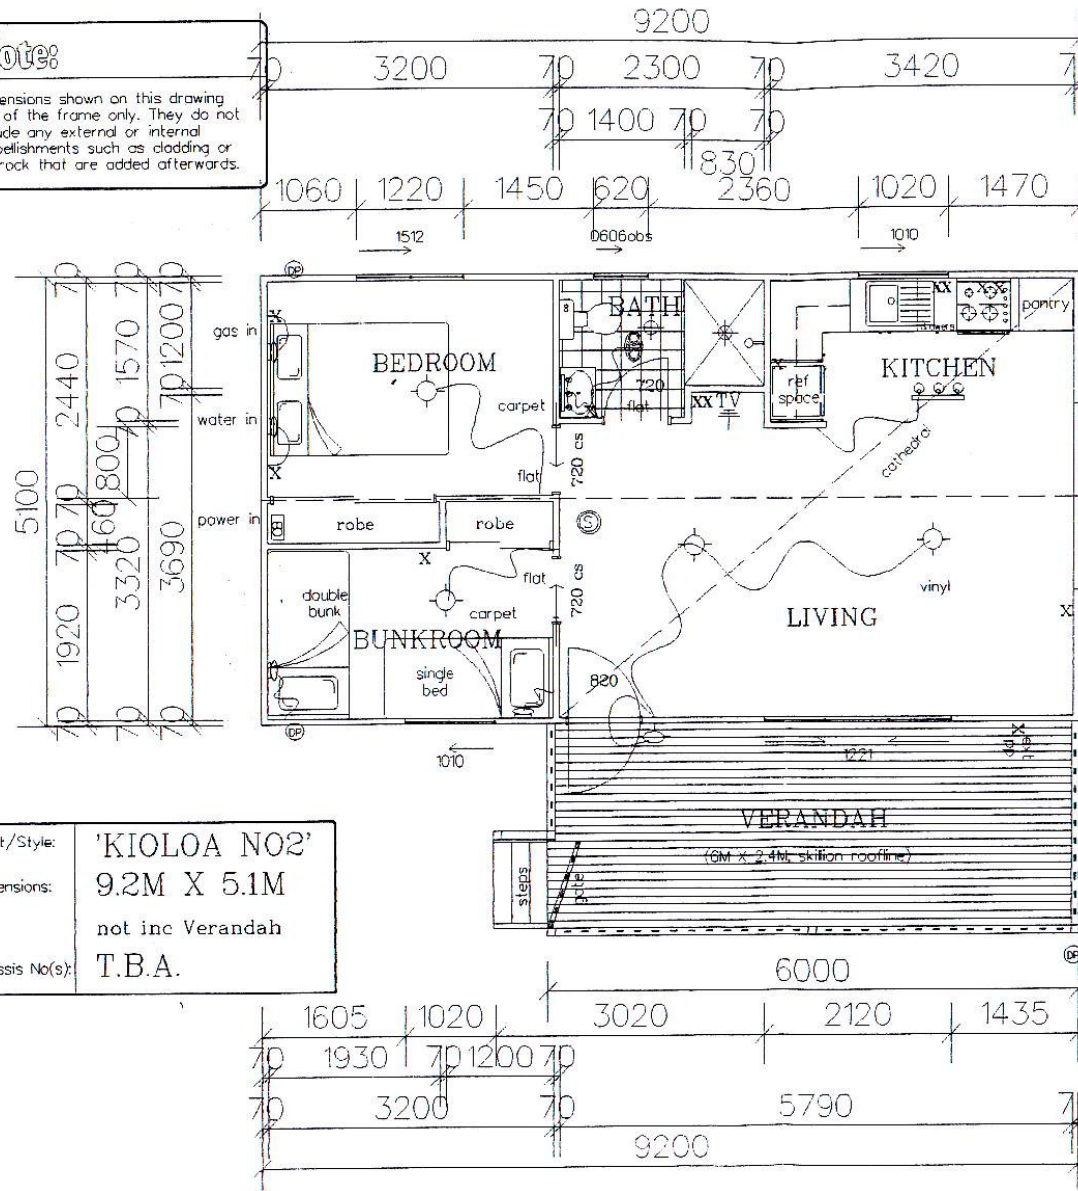

2ND
DRAFT

Please
Sign
return

Client/Style: 'KIOLOA NO2'
Dimensions: 9.2M X 5.1M
not inc Verandah
Chassis No(s): T.B.A.

LIFESTYLE HOMES
& CABINS
ACCEPTED BY CLIENT
Waubesa
DIRECTOR
DATE 23 / 2 / 05

Lifestyle
homes & cabins

PHONE NO. (02) 44553339
FAX NO. (02) 44555406
14-16 Blackburn Road Ulladulla NSW 2539

Date: 15.2.2005 Scale: 1:50

Drawn by: CadWerkz Drafting

This Plan is Copyright to Lifestyle Homes & Cabins

