


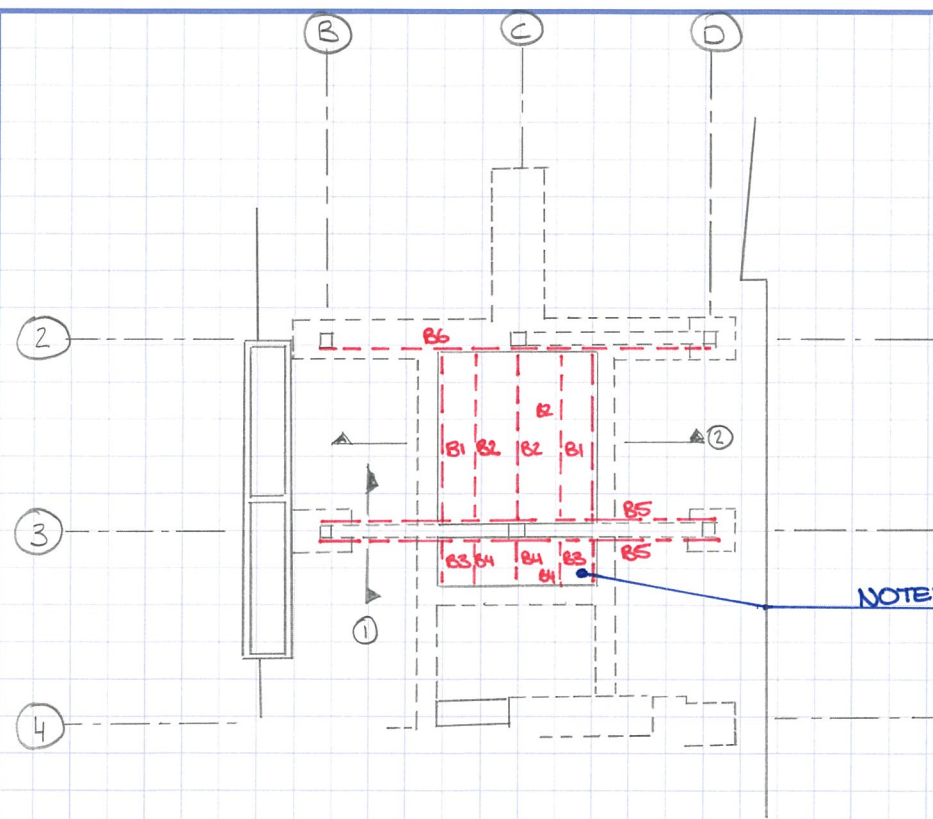

MEMBER SCHEDULE	
B1	100x100x5.0 EA
B2	310 UB 32
B3	100x100x5.0 EA
B4	310 UB 32
B5	300 PFC
B6	CUSTOM 250 PFC

