


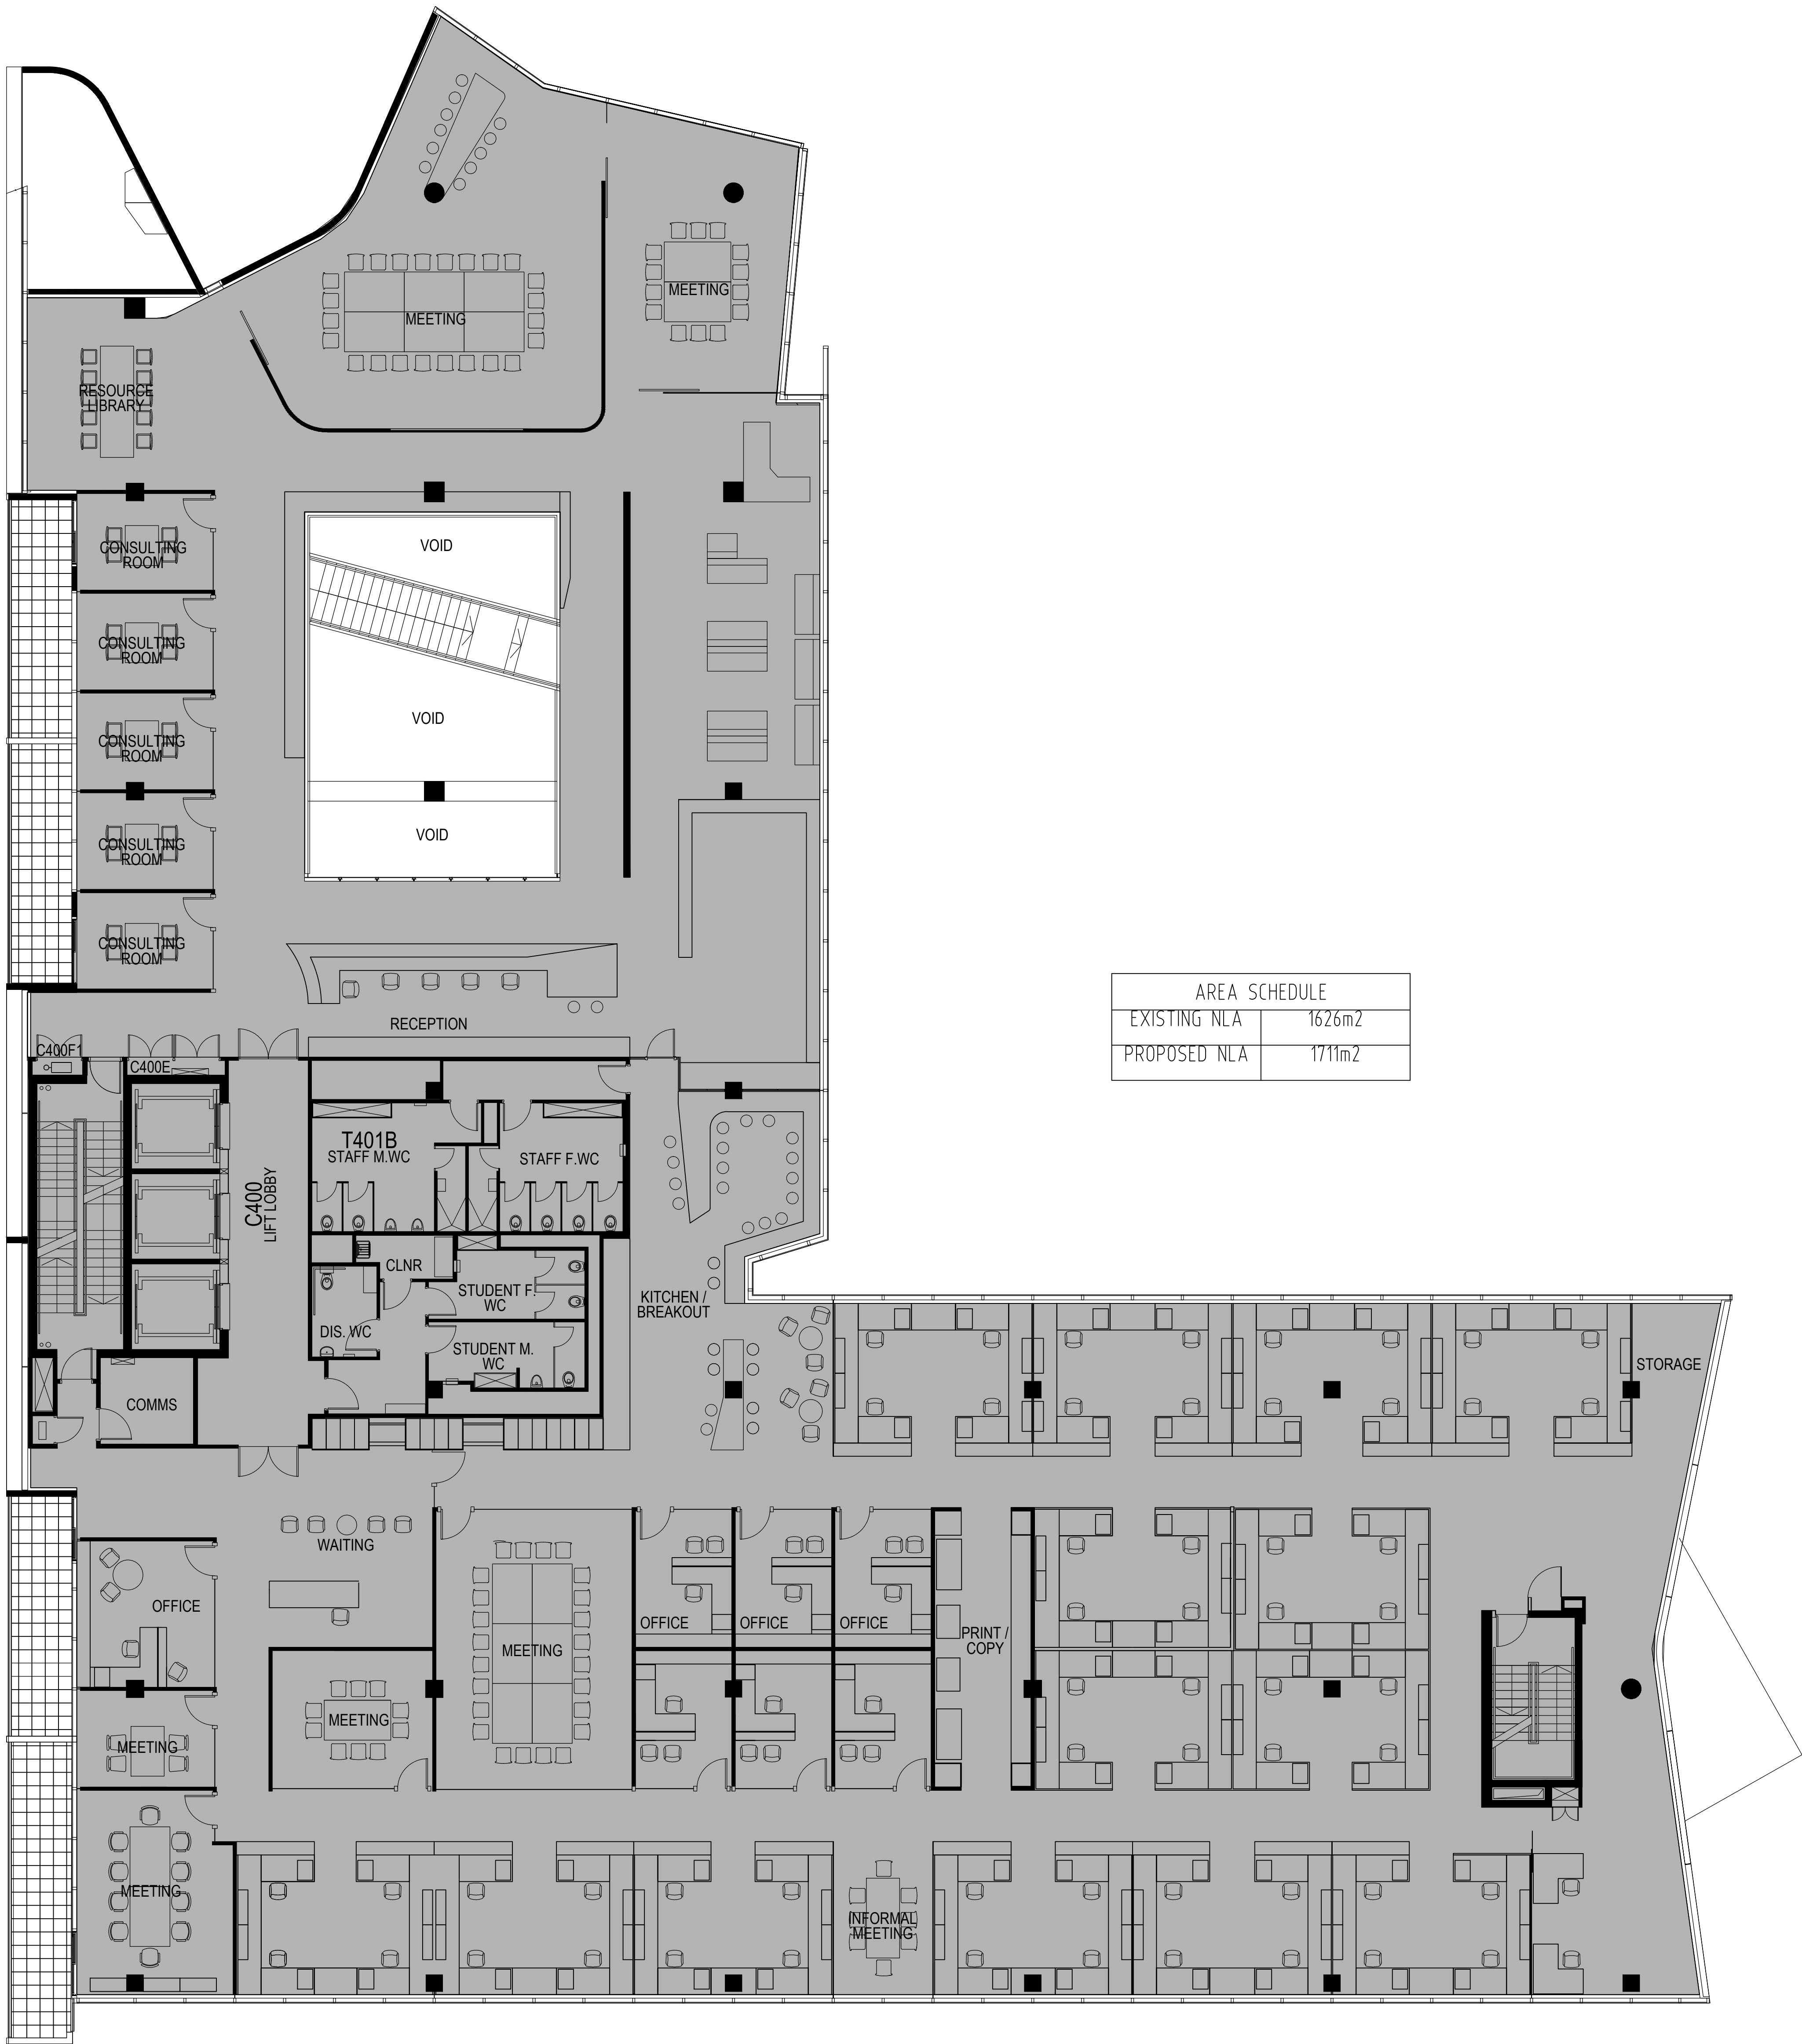

AREA SCHEDULE	
EXISTING NLA	1626m ²
PROPOSED NLA	1711m ²

All dimensions are in millimetres. Verify all dimensions on site prior to commencement of any work. Do not scale off drawing.
Copyright remains the property of this office.

Geyer Pty Ltd shall not be liable for any use by the Client or its affiliates of any of the documents for any purpose other than that for which the same were prepared by or on behalf of Geyer Pty Ltd.

geyer

www.geyer.com.au

Brisbane	Strategy
Melbourne	Workplace
Perth	Retail
Sydney	Hospitality
Singapore	Public
Wellington	Sectors

1202 Elizabeth St.
Brisbane QLD 4000
Telephone 07 3211 9889
Facsimile 07 3211 9890

approved:	CLP/C	initials	date	OR	initials	date
		-	-		-	-

project
G02 JANE FOSS RUSSELL BUILDING
UNIVERSITY OF SYDNEY
96-148 CITY ROAD, DARLINGTON

date	drawn	project co-ordinator
26-03-15	NSH	ns

north
 scale
1:100 (A0)

drawing
LEVEL 04
EXISTING PLAN

project number	drawing number	revision
142088	DA0004	A

0m 1m 2m 4m 6m 10m
SCALE 1 : 100

01 EXISTING PLAN
SCALE