
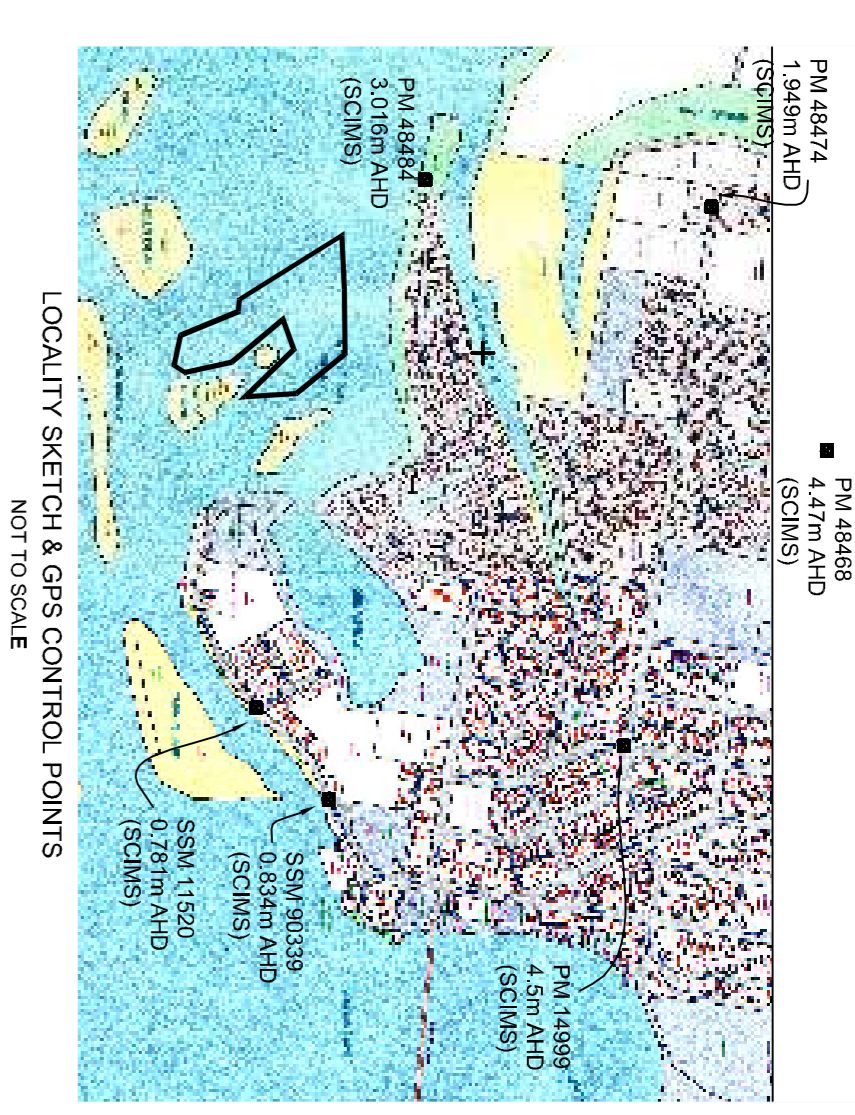
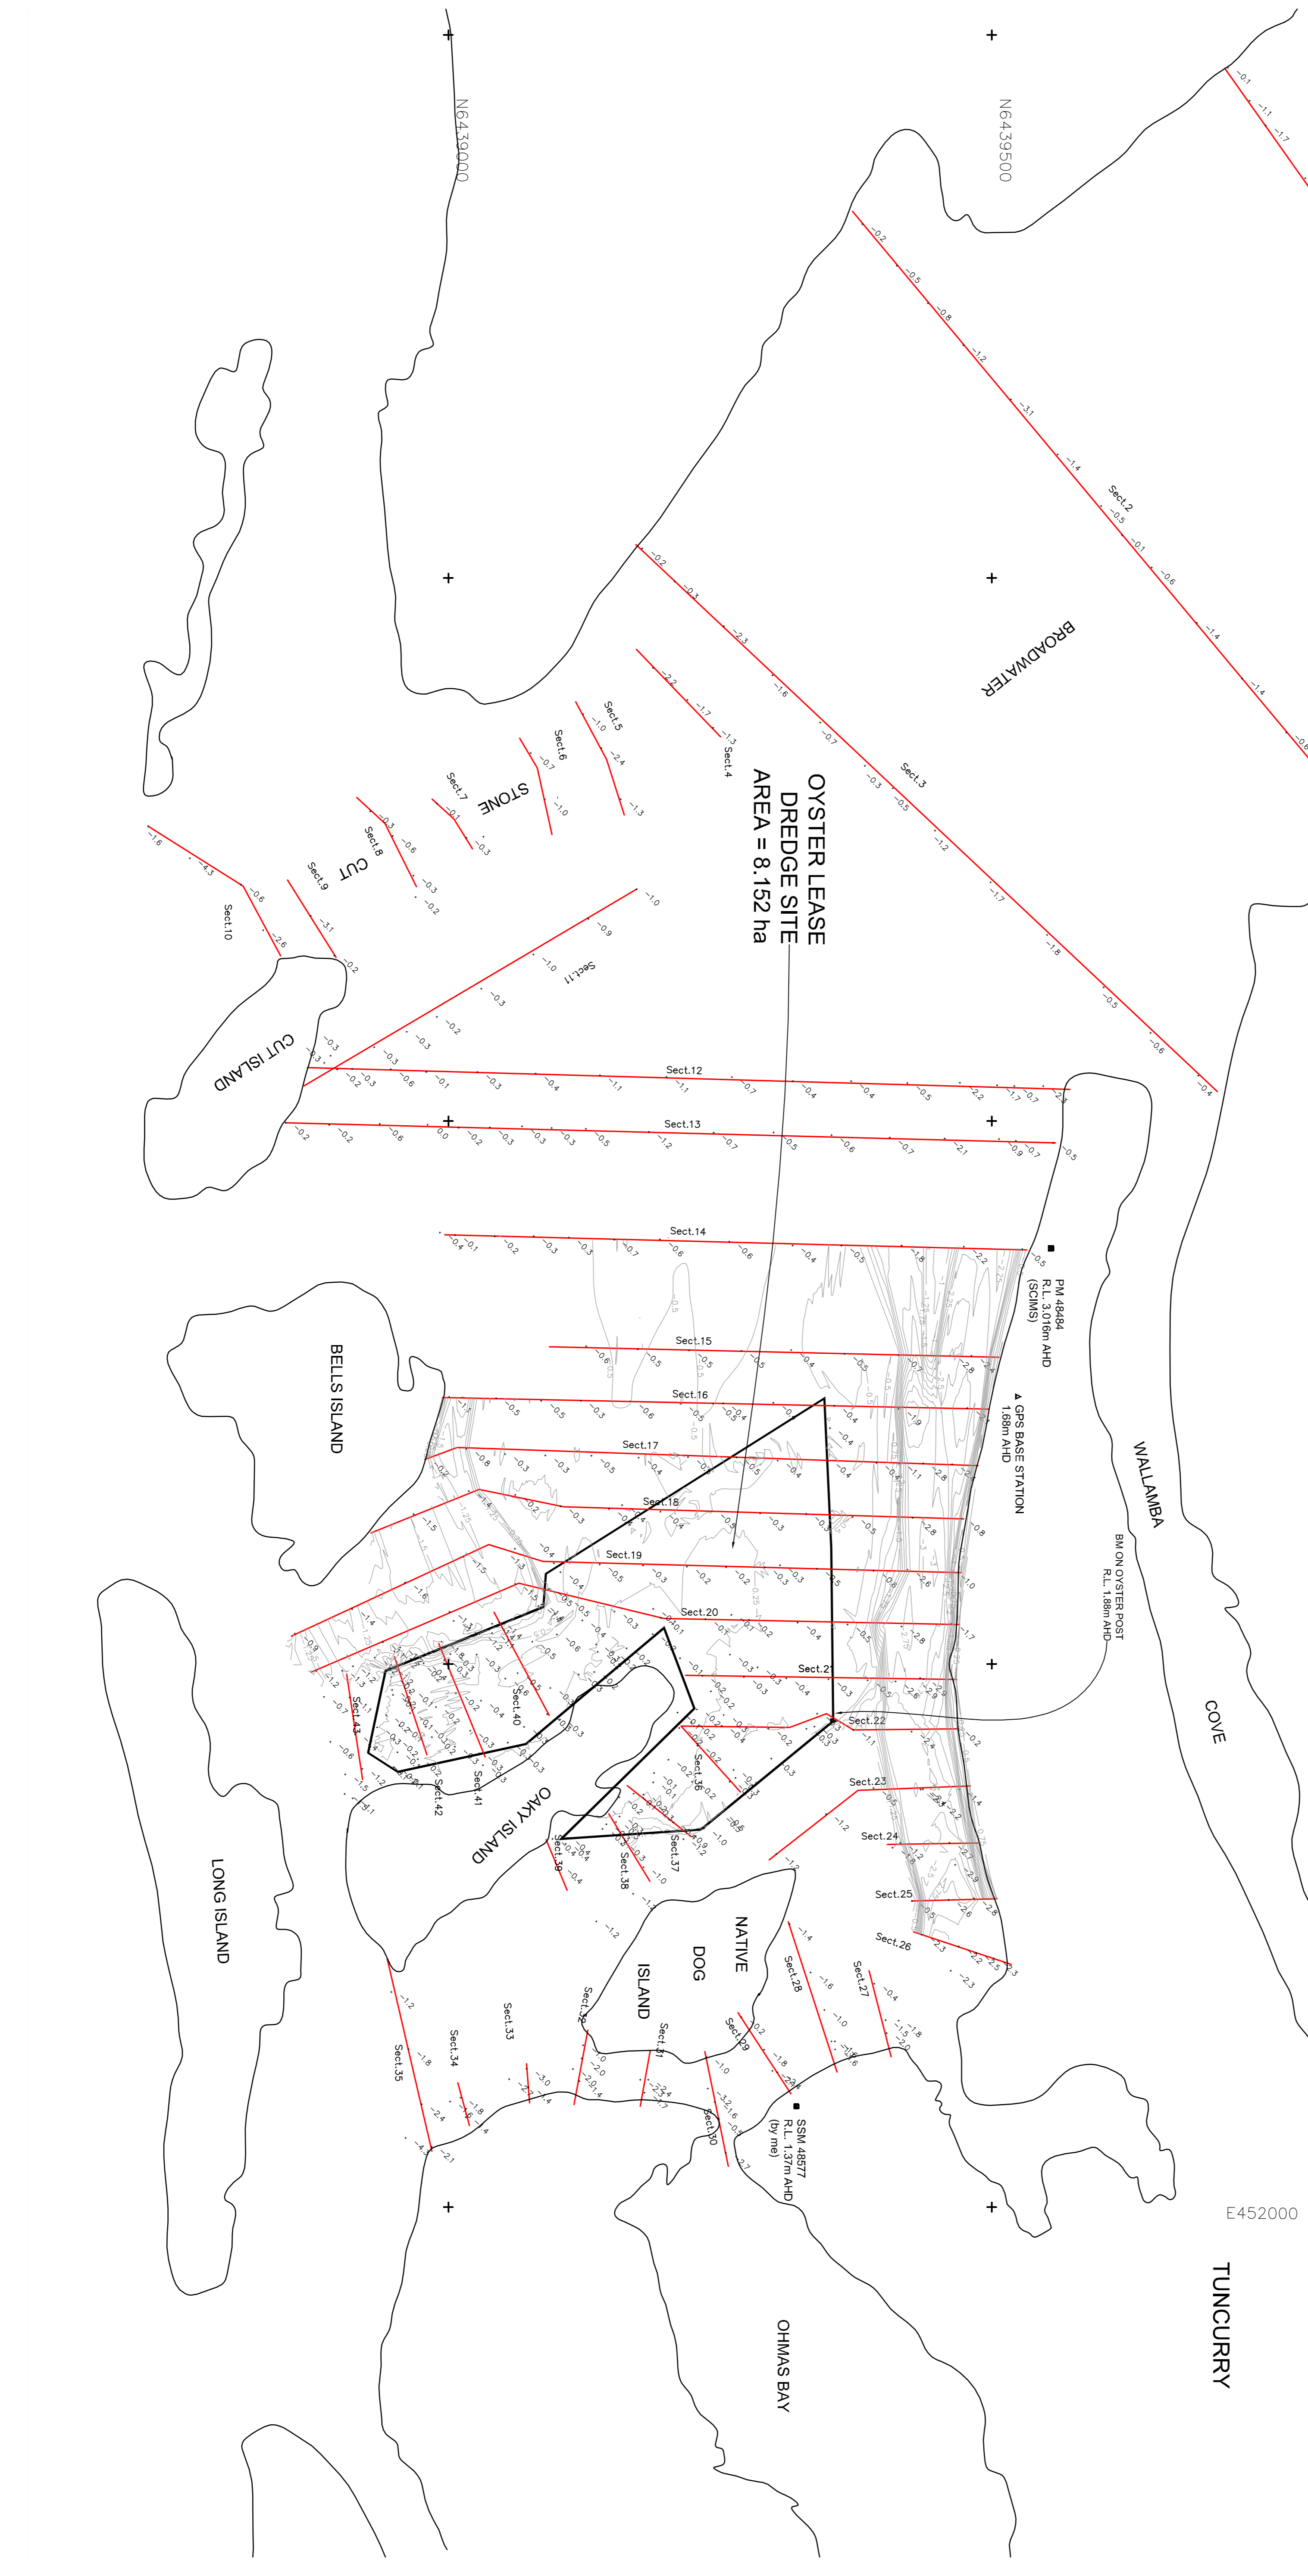


City	GREAT LAKES	Drawn	N.G.	LEVEL BOOK	 McGLASHAN & CRISP Pty Ltd CONSULTING SURVEYORS 117 VICTORIA STREET, TAREE 2430, Ph: 02 65521566, DX 7009 EMAIL: mcgcrisp@midcoast.com.au	CLIENT	GEOLYSE Pty Ltd	TITLE	PLAN SHOWING OYSTER LEASE DREDGE SITE AND SURROUNDS - PRE DREDGE WALLIS LAKE - TUNCURRY	FILE No.	F920	JOB No.	16805
Shire		Checked	G.A.C.	COMPUTER FILE		PROJECT	WALLIS LAKE HYDRO SURVEY	No. in SET	16805	SHEET No.			
DATUM	AZIMUTH	Date	10 JAN 06	Scale									
A.H.D.	M.G.A.												



0	-0.22	RL-14.0
15	-0.334	
30	-0.516	
45	-0.368	
60	-0.36	
75	-0.52	
90	-0.531	
105	-0.492	
120	-0.46	
135	-0.511	
150	-0.747	
165	-1.099	
180	-1.507	
195	-1.687	
210	-1.738	
225	-1.786	
240	-1.717	
255	-1.712	
270	-1.738	
285	-1.731	
300	-1.633	
315	-1.602	
330	-1.478	
345	-1.307	
360	-1.145	
375	-0.783	
390	-0.607	
405	-0.438	
420	-0.208	
435	-0.27	
450	-0.41	
465	-0.508	
480	-0.555	
495	-0.657	
510	-0.813	
525	-1.201	
540	-1.43	
555	-1.614	
570	-1.73	
585	-1.622	
600	-1.852	
615	-2.169	
630	-2.284	
645	-1.71	
660	-1.555	
675	-0.596	
690	-0.311	
705	-0.637	
720	-0.326	
734.647	-0.04	

Cross Section.No.3

0	-0.08	RL-15.0
15	-0.236	
30	-0.287	
45	-0.381	
60	-0.563	
75	-0.694	
90	-0.656	
105	-0.719	
120	-0.556	
135	-0.752	
150	-0.709	
165	-0.936	
180	-1.191	
195	-1.492	
210	-1.568	
225	-1.506	
240	-1.488	
255	-1.439	
270	-1.345	
285	-1.191	
300	-0.939	
315	-0.768	
330	-0.537	
345	-0.129	
360	-0.096	
375	-0.286	
390	-0.403	
405	-0.578	
420	-0.745	
435	-0.992	
450	-1.273	
465	-1.412	
480	-1.724	
495	-2.235	
510	-2.838	
525	-3.075	
540	-2.754	
555	-2.141	
570	-1.733	
585	-1.277	
600	-1.196	
615	-1.133	
630	-0.997	
645	-0.815	
660	-0.564	
675	-0.598	
690	-0.479	
705	-0.336	
720	-0.273	
735	-0.239	
750	-0.194	
753.242	-0.18	

Cross Section.No.2

0	-0.241	RL-14.0
15	-0.304	
30	-0.388	
45	-0.51	
60	-0.595	
75	-0.656	
90	-0.604	
105	-0.819	
120	-0.965	
135	-1.013	
150	-0.962	
165	-0.915	
180	-0.821	
195	-0.769	
210	-0.65	
225	-0.536	
240	-0.526	
255	-0.529	
270	-0.556	
285	-0.495	
300	-0.473	
315	-0.473	
330	-0.469	
345	-0.47	
360	-0.542	
375	-0.602	
390	-0.851	
405	-1.003	
420	-1.184	
435	-1.32	
450	-1.69	
465	-2.15	
480	-2.603	
495	-2.717	
510	-2.549	
525	-2.371	
540	-1.744	
555	-1.597	
570	-1.092	
585	-0.563	
600	-0.303	
606.705	-0.084	

Cross Section.No.1
LOOKING DOWNSTREAM

MAIN RIVER
CHANNEL -
TERTIARY AREA


PLAN
SHOWING PROFILE CROSS SECTIONS FROM HYDRO
SURVEY OF OYSTER LEASE AND SURROUNDS
WALLIS LAKE - TUNCURRY




McGLASHAN & CRISP Pty Ltd
CONSULTING SURVEYORS

117 VICTORIA STREET, TAREE 2430. Ph: 02 65521566. DX 7009


SCALE:	H 1:2000 V 1:400	CLIENT	GEOLYSE Pty Ltd	REFERENCE
DRAWN:	NG	MUN./SHIRE/CITY	GREAT LAKES	COMPUTER FILE
DATE:	10 JAN '06	PARISH	TUNCURRY	.F92016805SUR.dwg

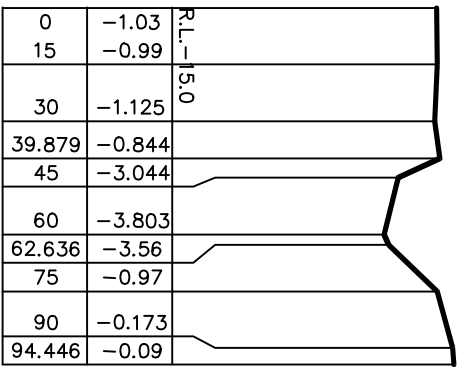


Cross Section.No.6

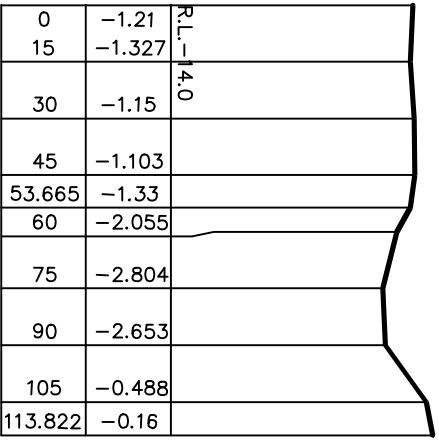


Cross Section.No.5

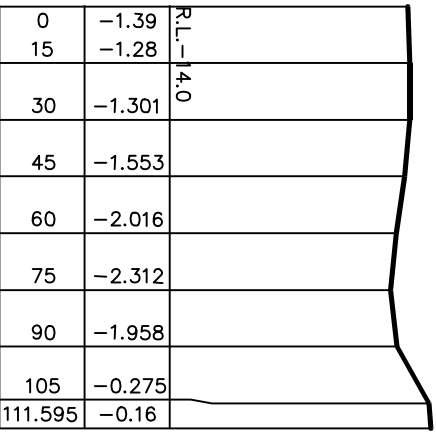


Cross Section.No.4

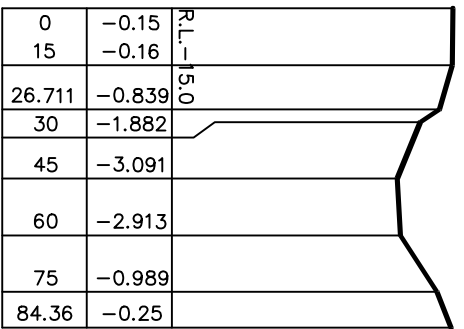


Cross Section.No.9

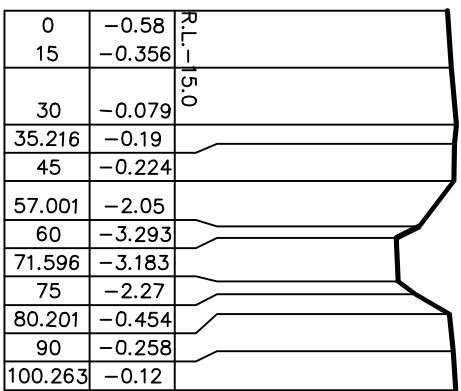

Cross Section.No.8

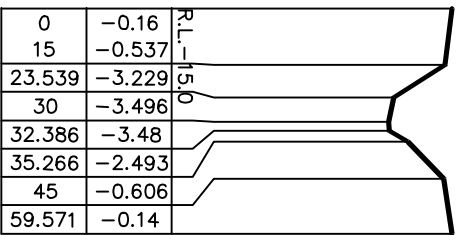

Cross Section.No.7
LOOKING DOWNSTREAM

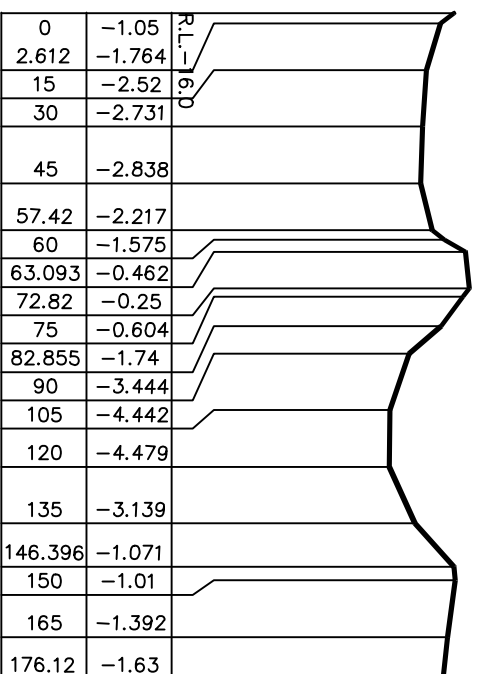

Cross Section.No.10
STONECUT CHANNEL

PLAN
SHOWING PROFILE CROSS SECTIONS FROM HYDRO
SURVEY OF OYSTER LEASE AND SURROUNDS
WALLIS LAKE - TUNCURRY



McGLASHAN & CRISP Pty Ltd
CONSULTING SURVEYORS

117 VICTORIA STREET, TAREE 2430. Ph: 02 65521566. DX 7009

SCALE: H 1:2000 V 1:400	CLIENT GEOLYSE Pty Ltd	REFERENCE
DRAWN: NG	MUN./SHIRE/CITY GREAT LAKES	COMPUTER FILE .F92016805SUR.dwg
DATE: 10 JAN '06	PARISH TUNCURRY	

0	-0.28	R.L. -14.0
15	-2.279	
30	-1.847	
36.615	-0.661	
45	-0.807	
60	-1.397	
70.305	-0.702	
75	-1.308	
83.467	-2.054	
90	-1.752	
105	-2.083	
120	-2.006	
135	-1.442	
150	-0.675	
165	-0.505	
180	-0.624	
195	-0.517	
210	-0.488	
225	-0.496	
240	-0.57	
255	-0.575	
270	-0.495	
285	-0.571	
300	-0.721	
315	-0.719	
330	-1.21	
345	-1.551	
360	-1.516	
375	-1.174	
390	-1.027	
405	-1.084	
420	-0.909	
435	-0.448	
450	-0.336	
465	-0.281	
480	-0.264	
495	-0.287	
510	-0.271	
525	-0.23	
540	-0.248	
555	-0.189	
570	-0.16	
585	-0.355	
600	-0.727	
615	-0.633	
630	-0.429	
645	-0.338	
660	-0.259	
675	-0.271	
690	-0.318	
705	-0.273	
708.831	-0.19	

Cross Section.No.13

0	-0.15	R.L. -14.0
6.234	-0.293	
15	-1.989	
30	-2.022	
36.03	-1.764	
41.993	-0.519	
45	-0.538	
60	-1.363	
66.761	-1.65	
71.894	-1.697	
75	-1.799	
90	-2.065	
105	-2.191	
120	-2.027	
135	-1.251	
150	-0.515	
165	-0.609	
180	-0.466	
195	-0.431	
210	-0.365	
225	-0.37	
240	-0.392	
255	-0.418	
270	-0.537	
285	-0.541	
300	-0.585	
315	-0.691	
330	-0.946	
345	-0.95	
360	-1.105	
375	-1.173	
390	-1.194	
405	-1.286	
420	-1.132	
435	-1.086	
450	-0.837	
465	-0.731	
480	-0.562	
495	-0.505	
510	-0.4	
525	-0.31	
540	-0.26	
555	-0.237	
570	-0.223	
585	-0.193	
600	-0.083	
615	-0.441	
630	-0.593	
645	-0.268	
660	-0.269	
675	-0.214	
690	-0.319	
702.043	-0.32	

Cross Section.No.12

0	-1.01	R.L. -13.0
15	-1.028	
30	-1.01	
45	-1.029	
60	-0.932	
75	-1.103	
90	-1.162	
105	-1.056	
120	-0.701	
135	-0.646	
150	-0.553	
165	-0.462	
180	-0.275	
195	-0.218	
210	-0.201	
225	-0.195	
240	-0.124	
255	-0.287	
270	-0.253	
285	-0.266	
300	-0.254	
315	-0.218	
330	-0.295	
345	-0.329	
355.582	-0.34	

Cross Section.No.11
LOOKING DOWNSTREAM

MAIN RIVER
CHANNEL -
PRIMARY AREA

PLAN
SHOWING PROFILE CROSS SECTIONS FROM HYDRO
SURVEY OF OYSTER LEASE AND SURROUNDS
WALLIS LAKE - TUNCURRY



McGLASHAN & CRISP Pty Ltd
CONSULTING SURVEYORS

117 VICTORIA STREET, TAREE 2430. Ph: 02 65521566. DX 7009


SCALE: H 1:2000
V 1:400
DRAWN: NG
DATE: 10 JAN '06

CLIENT
GEOLYSE Pty Ltd
MUN./SHIRE/CITY
GREAT LAKES

PARISH
TUNCURRY

REFERENCE
COMPUTER FILE
.F92016805SUR.dwg

PLAN
 SHOWING PROFILE CROSS SECTIONS FROM HYDRO
 SURVEY OF OYSTER LEASE AND SURROUNDS
 WALLIS LAKE - TUNCURRY

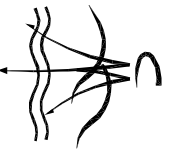

McGLASHAN & CRISP Pty Ltd
 CONSULTING SURVEYORS

117 VICTORIA STREET, TAREE 2430. Ph: 02 65521566. DX 7009


SCALE: H 1:2000
 V 1:400
 DRAWN: NG
 DATE: 10 JAN '06

CLIENT
GEOLYSE Pty Ltd
 MUN./SHIRE/CITY
 GREAT LAKES


PARISH
 TUNCURRY

REFERENCE
 COMPUTER FILE
 ..F920116905SUR.dwg


Cross Section.No.14
 LOOKING DOWNSTREAM

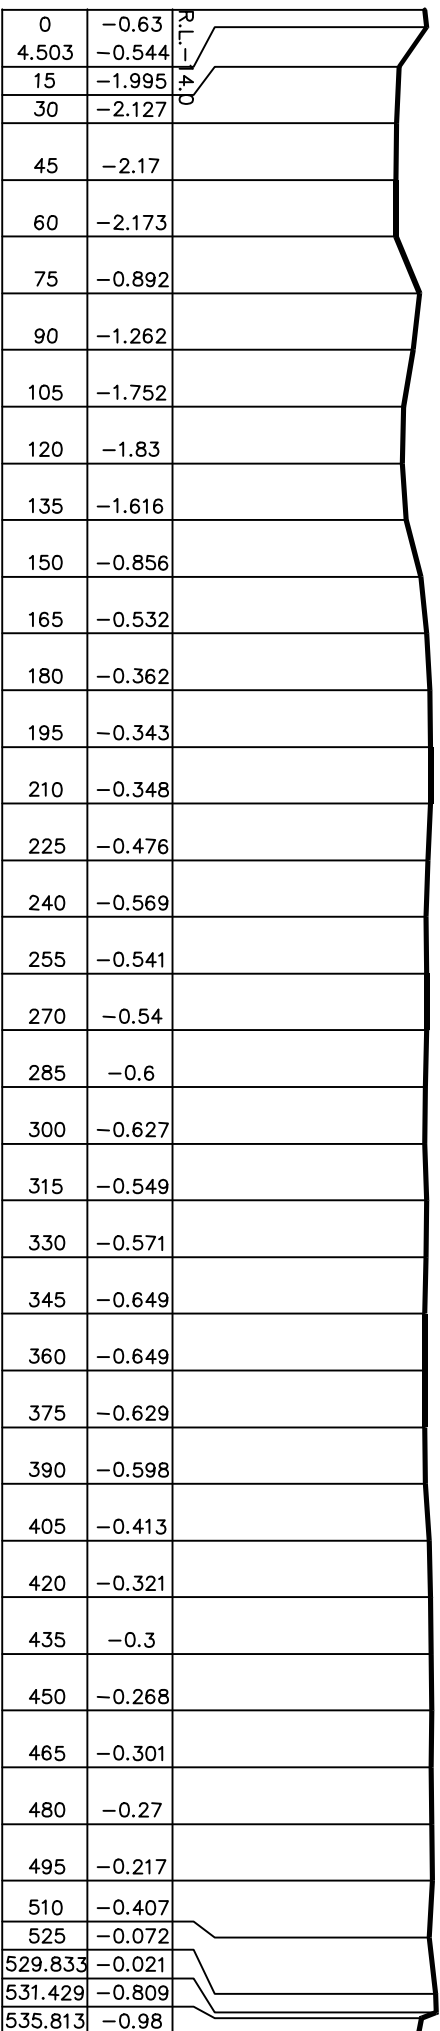

Cross Section.No.15

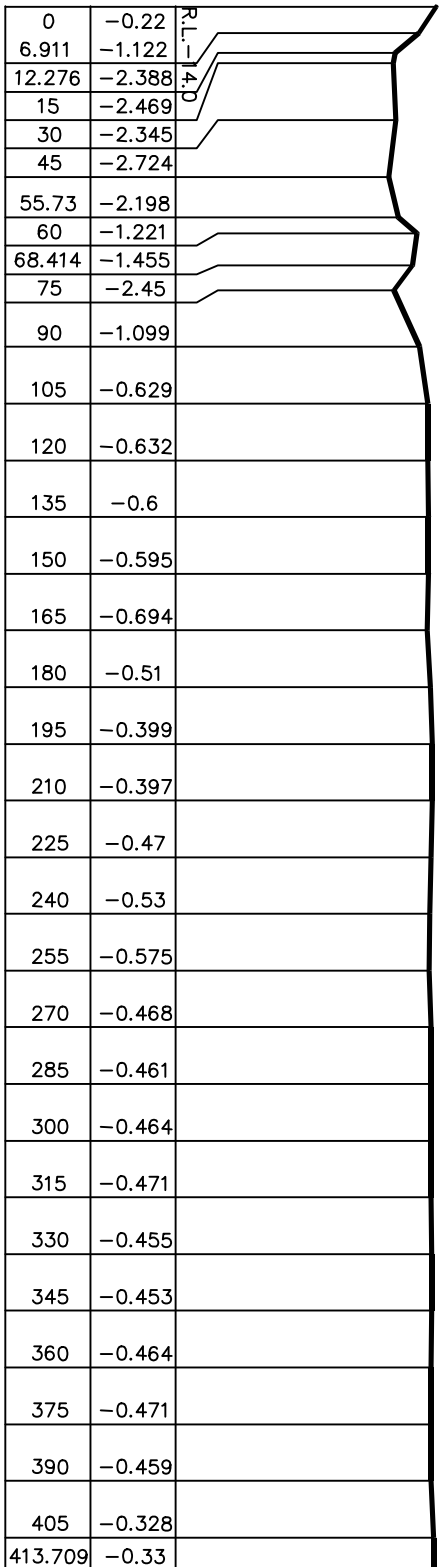


Cross Section.No.16

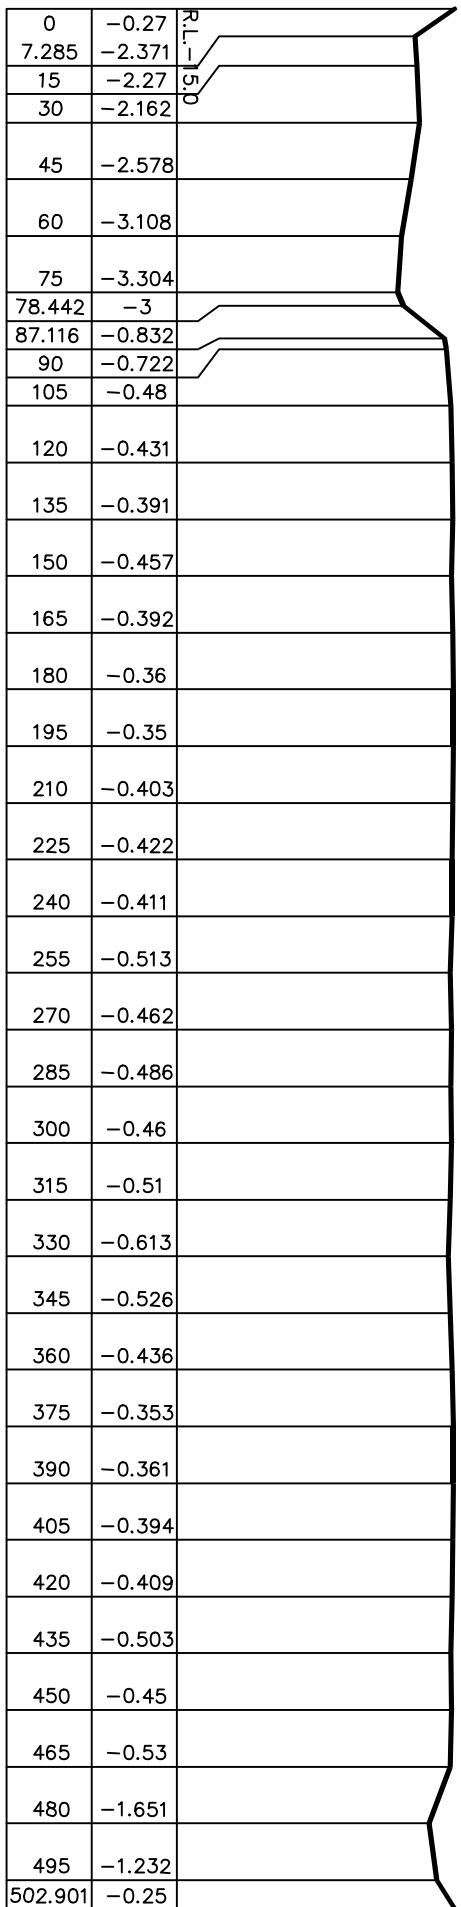

MAIN RIVER
 CHANNEL -
 PRIMARY AREA

PLAN
 SHOWING PROFILE CROSS SECTIONS FROM HYDRO
 SURVEY OF OYSTER LEASE AND SURROUNDS
 WALLIS LAKE - TUNCURRY

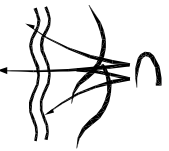

McGLASHAN & CRISP Pty Ltd
 CONSULTING SURVEYORS

117 VICTORIA STREET, TAREE 2430. Ph: 02 65521566. DX 7009


SCALE: H 1:2000
 V 1:400
 DRAWN: NG
 DATE: 10 JAN '06

CLIENT
GEOLYSE Pty Ltd
 MUN./SHIRE/CITY
 GREAT LAKES

PARISH
 TUNCURRY


REFERENCE
 COMPUTER FILE
 ..F920116805SUR.dwg

Cross Section.No.17
 LOOKING DOWNSTREAM

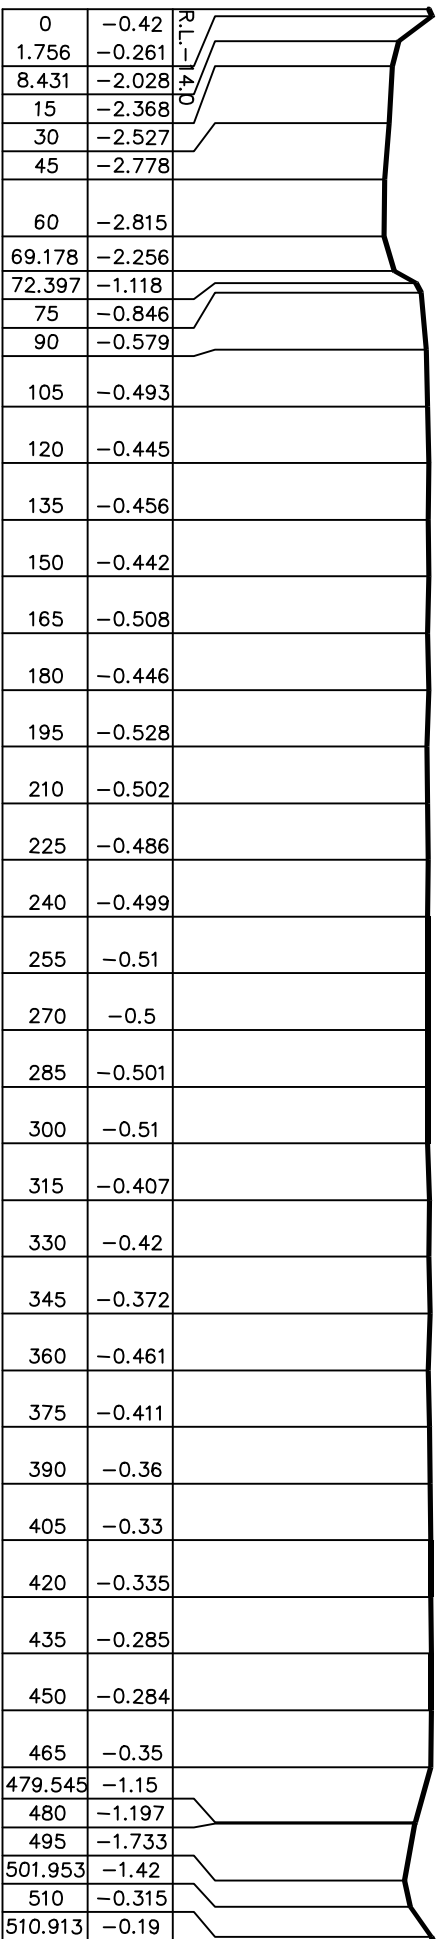



MAIN RIVER
 CHANNEL -
 PRIMARY AREA

Cross Section.No.18

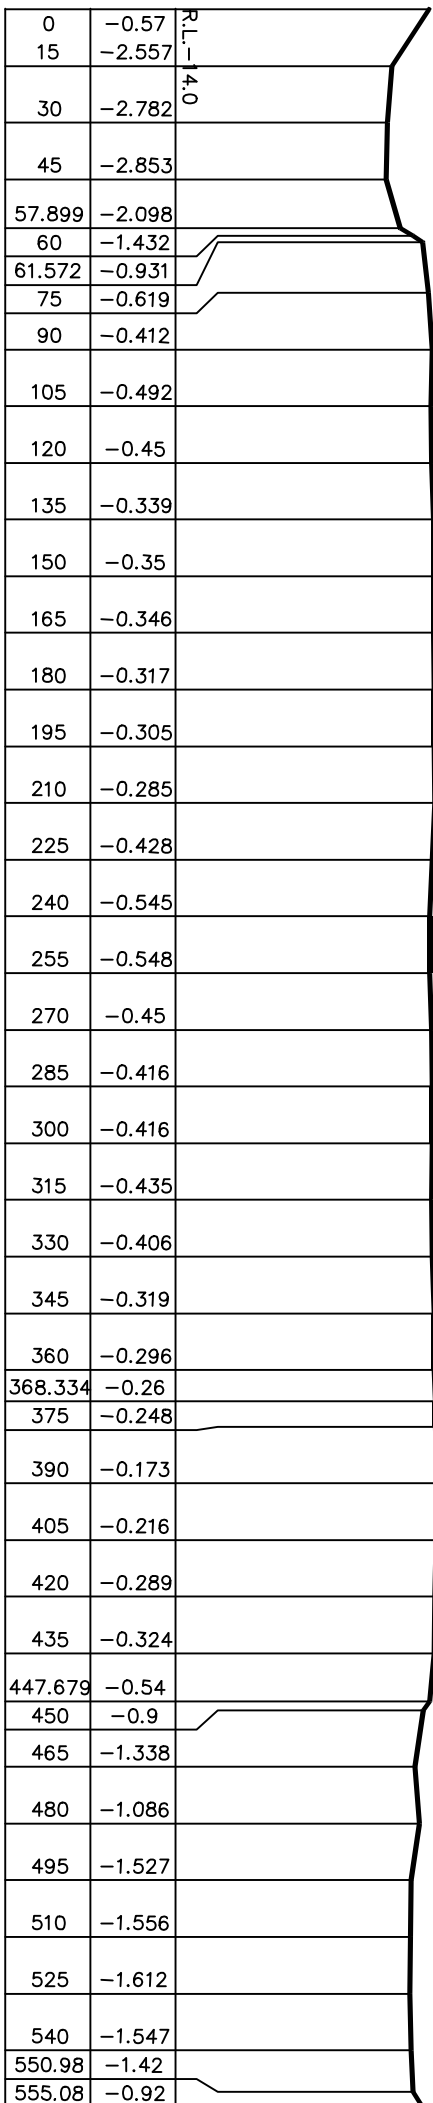


Cross Section.No.19

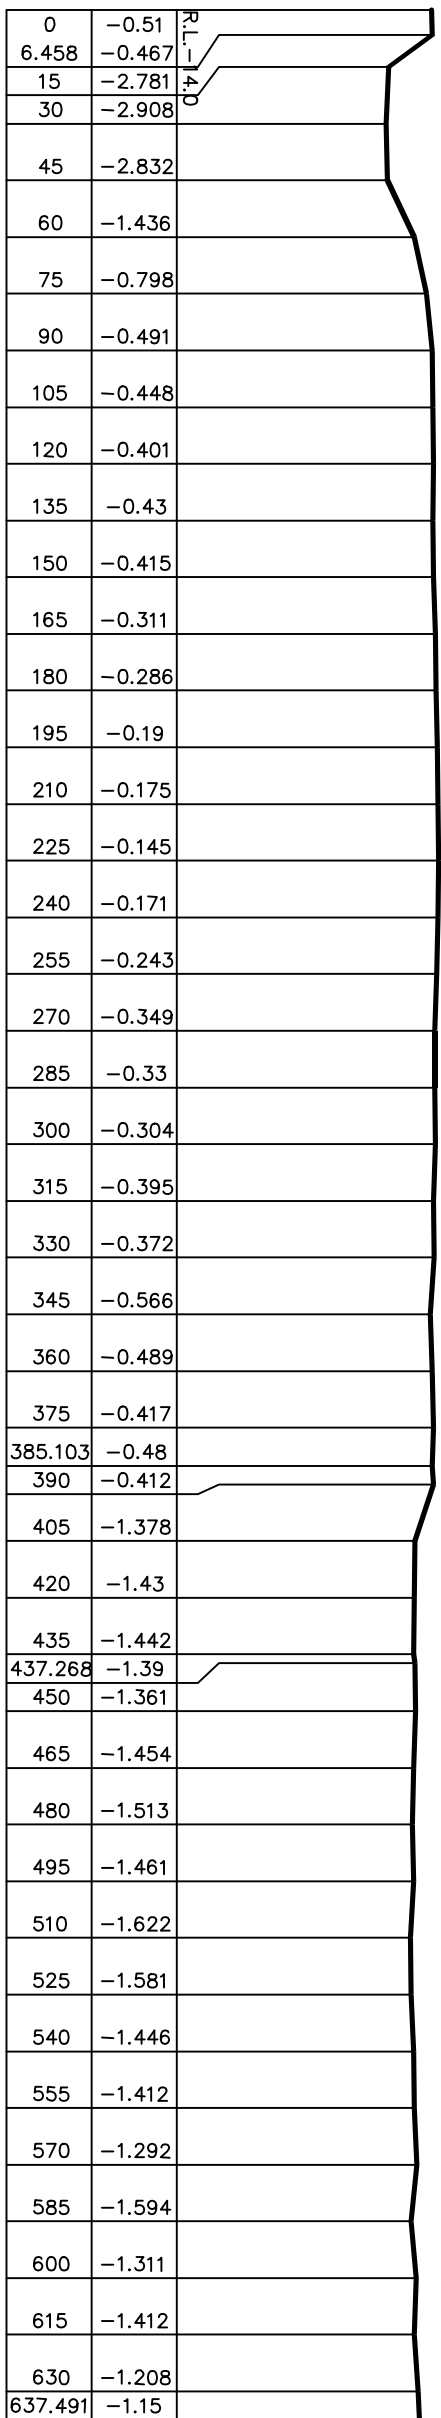


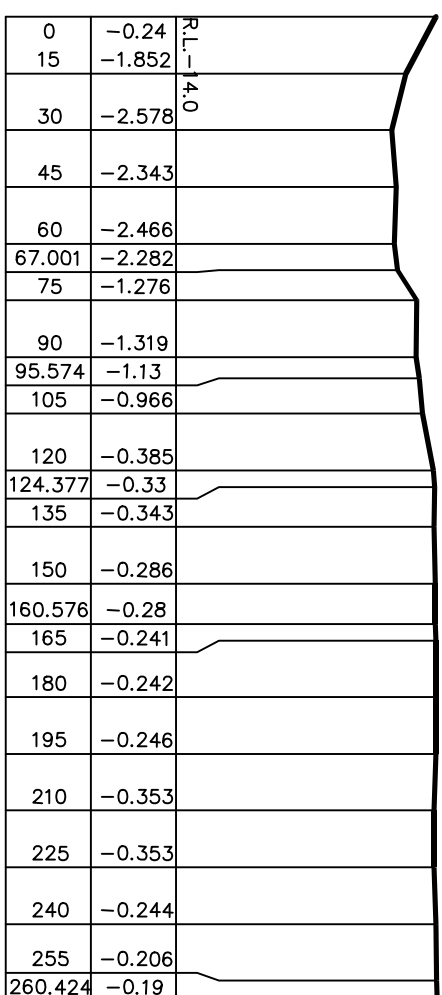

Cross Section.No.22

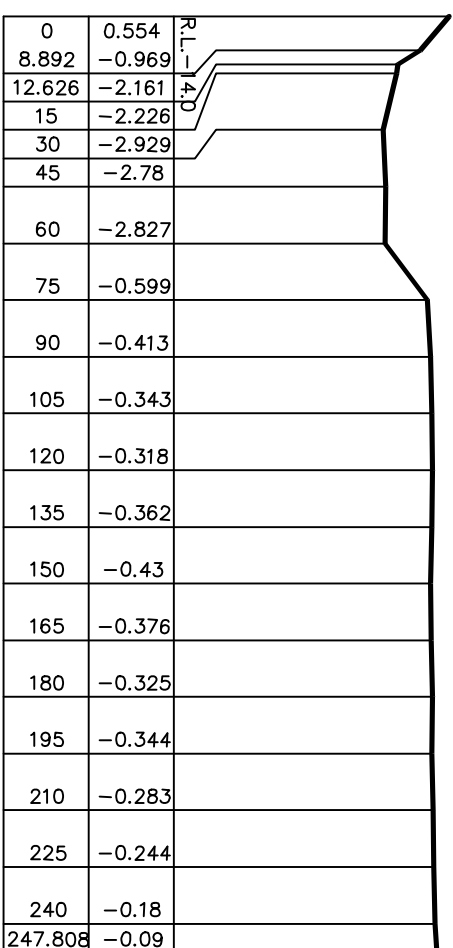

Cross Section.No.21

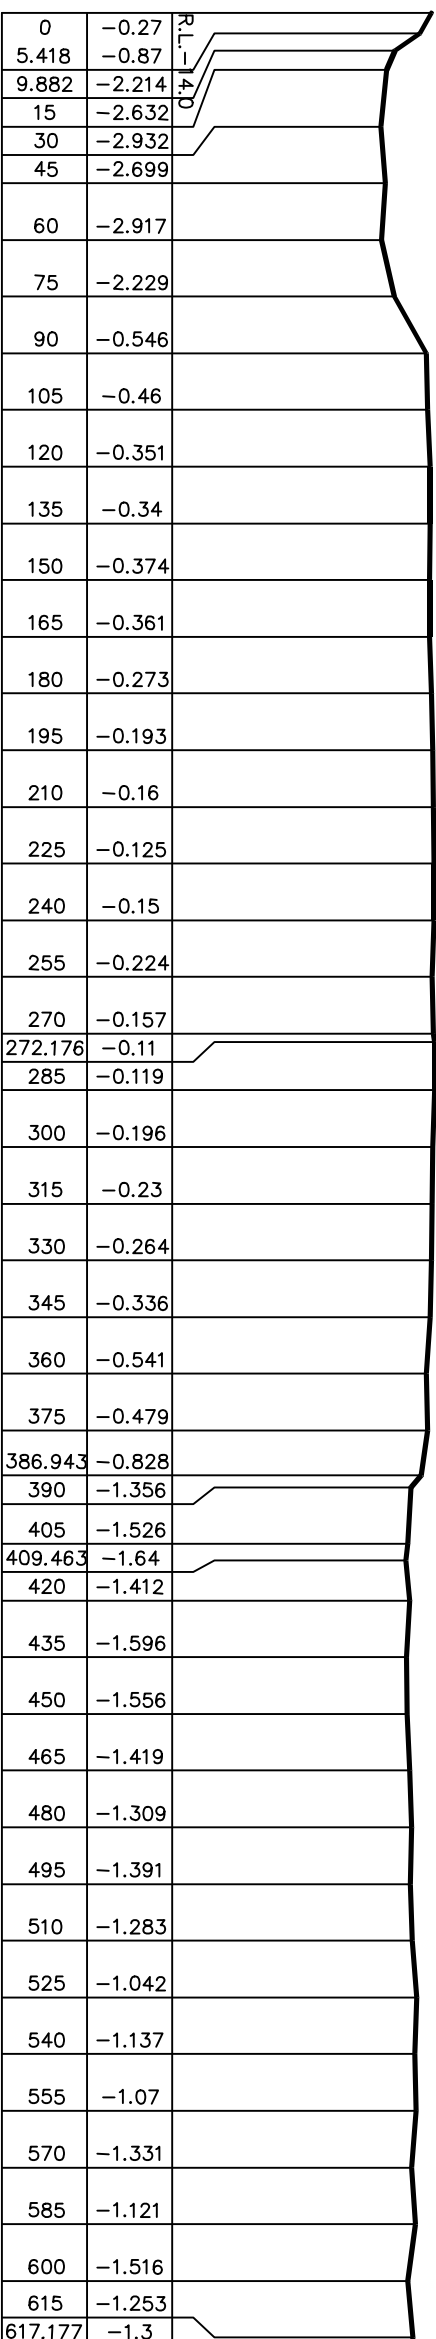

Cross Section.No.20
LOOKING DOWNSTREAM

MAIN RIVER
CHANNEL -
PRIMARY AREA

PLAN
SHOWING PROFILE CROSS SECTIONS FROM HYDRO
SURVEY OF OYSTER LEASE AND SURROUNDS
WALLIS LAKE - TUNCURRY



McGLASHAN & CRISP Pty Ltd
CONSULTING SURVEYORS

117 VICTORIA STREET, TAREE 2430. Ph: 02 65521566. DX 7009

SCALE: H 1:2000
V 1:400

DRAWN: NG

DATE: 10 JAN '06


CLIENT
GEOLYSE Pty Ltd

MUN./SHIRE/CITY
GREAT LAKES


PARISH
TUNCURRY

REFERENCE


COMPUTER FILE
..F92016805SUR.dwg

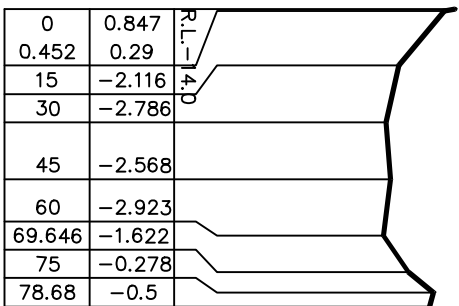


Cross Section.No.25

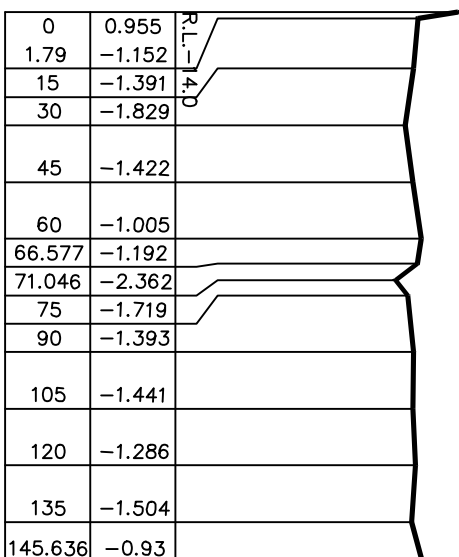


Cross Section.No.28

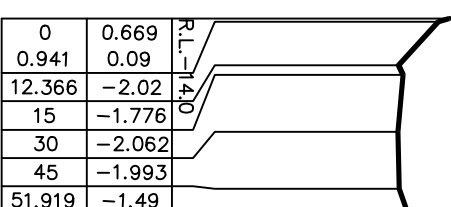


Cross Section.No.31

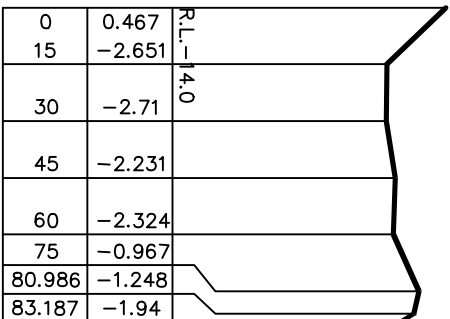


Cross Section.No.24

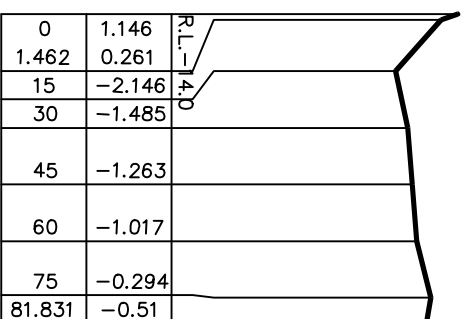


Cross Section.No.27

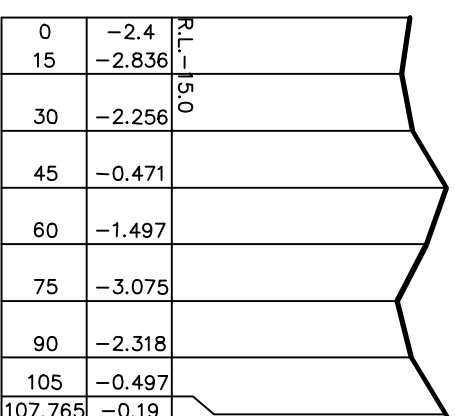


Cross Section.No.30

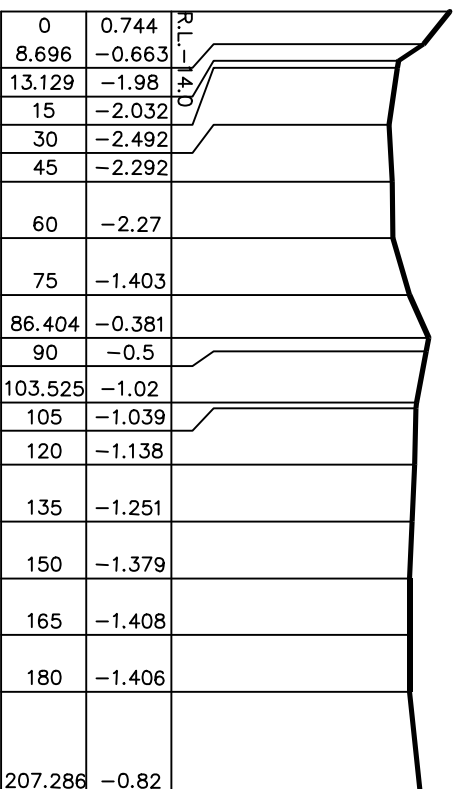

Cross Section.No.23

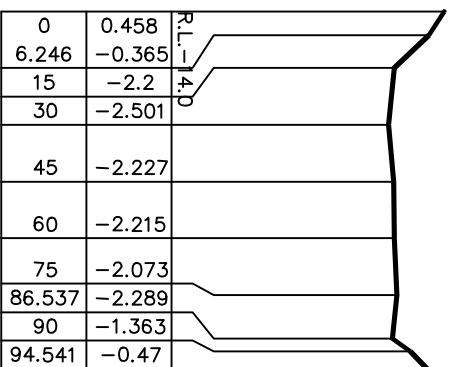

Cross Section.No.26
LOOKING DOWNSTREAM

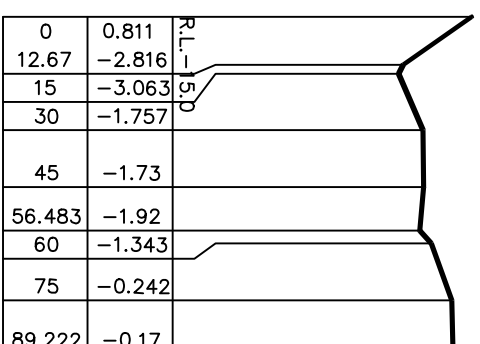

Cross Section.No.29

JONNEL
CHANNEL

PLAN
SHOWING PROFILE CROSS SECTIONS FROM HYDRO
SURVEY OF OYSTER LEASE AND SURROUNDS
WALLIS LAKE - TUNCURRY



McGLASHAN & CRISP Pty Ltd
CONSULTING SURVEYORS

117 VICTORIA STREET, TAREE 2430. Ph: 02 65521566. DX 7009

SCALE: H 1:2000
V 1:400

DRAWN: NG

DATE: 10 JAN '06

CLIENT
GEOLYSE Pty Ltd

MUN./SHIRE/CITY
GREAT LAKES

PARISH
TUNCURRY

REFERENCE

COMPUTER FILE
..F920116805SUR.dwg

		RL-14.0
0	-1.21	
15	-1.407	
30	-2.225	
40.623	-2.67	

Cross Section.No.34

7.05	0.094	
9.343	-1.311	RL-15.0
15	-1.614	
30	-2.692	
33.887	-3.167	
36.127	-2.91	

Cross Section.No.33

		RL-14.0
0	0.52	
15	-1.685	
30	-1.427	
45	-2.187	
60	-0.782	
69.79	-0.56	

Cross Section.No.32

		RL-14.0
0	-0.27	
2.171	-1.8	
15	-2.8	
30	-2.271	
45	-2.492	
52.464	-2.451	
60	-1.798	
75	-1.857	
90	-1.82	
99.864	-1.259	
105	-1.81	
120	-1.805	
135	-1.629	
144.859	-0.861	
150	-1.035	
155.594	-1.223	
182.023	-0.28	

Cross Section.No.35

LOOKING DOWNSTREAM

JONNEL CHANNEL

PLAN
SHOWING PROFILE CROSS SECTIONS FROM HYDRO
SURVEY OF OYSTER LEASE AND SURROUNDS
WALLIS LAKE - TUNCURRY



McGLASHAN & CRISP Pty Ltd

CONSULTING SURVEYORS

117 VICTORIA STREET, TAREE 2430. Ph: 02 65521566. DX 7009

SCALE: H 1:2000
V 1:400

DRAWN: NG

DATE: 10 JAN '06

CLIENT
GEOLYSE Pty Ltd

MUN./SHIRE/CITY
GREAT LAKES

PARISH
TUNCURRY

REFERENCE

COMPUTER FILE
.F92016805SUR.dwg

		R.L. -13.0
0	-1.16	
15	-1.055	
30	-1.037	
45	-0.333	
60	-0.31	
72.885	-0.19	

Cross Section.No.38

		R.L. -13.0
0	-1.02	
15	-0.412	
30	-0.229	
45	-0.271	
60	-0.239	
75	-0.141	
75.528	-0.14	

Cross Section.No.37

		R.L. -12.0
0	-0.36	
15	-0.338	
30	-0.315	
45	-0.331	
60	-0.243	
75	-0.215	
81.52	-0.19	

Cross Section.No.36

		R.L. -13.0
0	-0.21	
15	-0.245	
30	-0.2	
45	-0.074	
60	-0.111	
75	-0.136	
84.781	-0.681	
90	-1.577	
95.131	-1.2	

Cross Section.No.42

		R.L. -13.0
0	-0.29	
15	-0.357	
30	-0.345	
45	-0.308	
60	-0.262	
75	-0.262	
90	-0.111	
105	-1.181	
112.779	-1.89	

Cross Section.No.41

		R.L. -13.0
0	-0.28	
15	-0.359	
30	-0.451	
45	-0.507	
60	-0.489	
75	-0.416	
90	-1.018	
105	-1.454	
107.687	-1.43	

Cross Section.No.40

		R.L. -13.0
0	-1.29	
15	-1.333	
30	-1.128	
45	-1.346	
60	-1.411	
75	-1.031	
90	-1.305	
98.26	-0.99	

Cross Section.No.43

EXTRA
SECTIONS OVER
LEASE AREA

LOOKING DOWNSTREAM

PLAN
SHOWING PROFILE CROSS SECTIONS FROM HYDRO
SURVEY OF OYSTER LEASE AND SURROUNDS
WALLIS LAKE - TUNCURRY



McGLASHAN & CRISP Pty Ltd
CONSULTING SURVEYORS

117 VICTORIA STREET, TAREE 2430. Ph: 02 65521566. DX 7009

SCALE: H 1:2000
V 1:400

DRAWN: NG

DATE: 10 JAN '06

CLIENT
GEOLYSE Pty Ltd


MUN./SHIRE/CITY
GREAT LAKES

PARISH
TUNCURRY

REFERENCE
COMPUTER FILE

..F92016805SUR.dwg


TUNCURRY

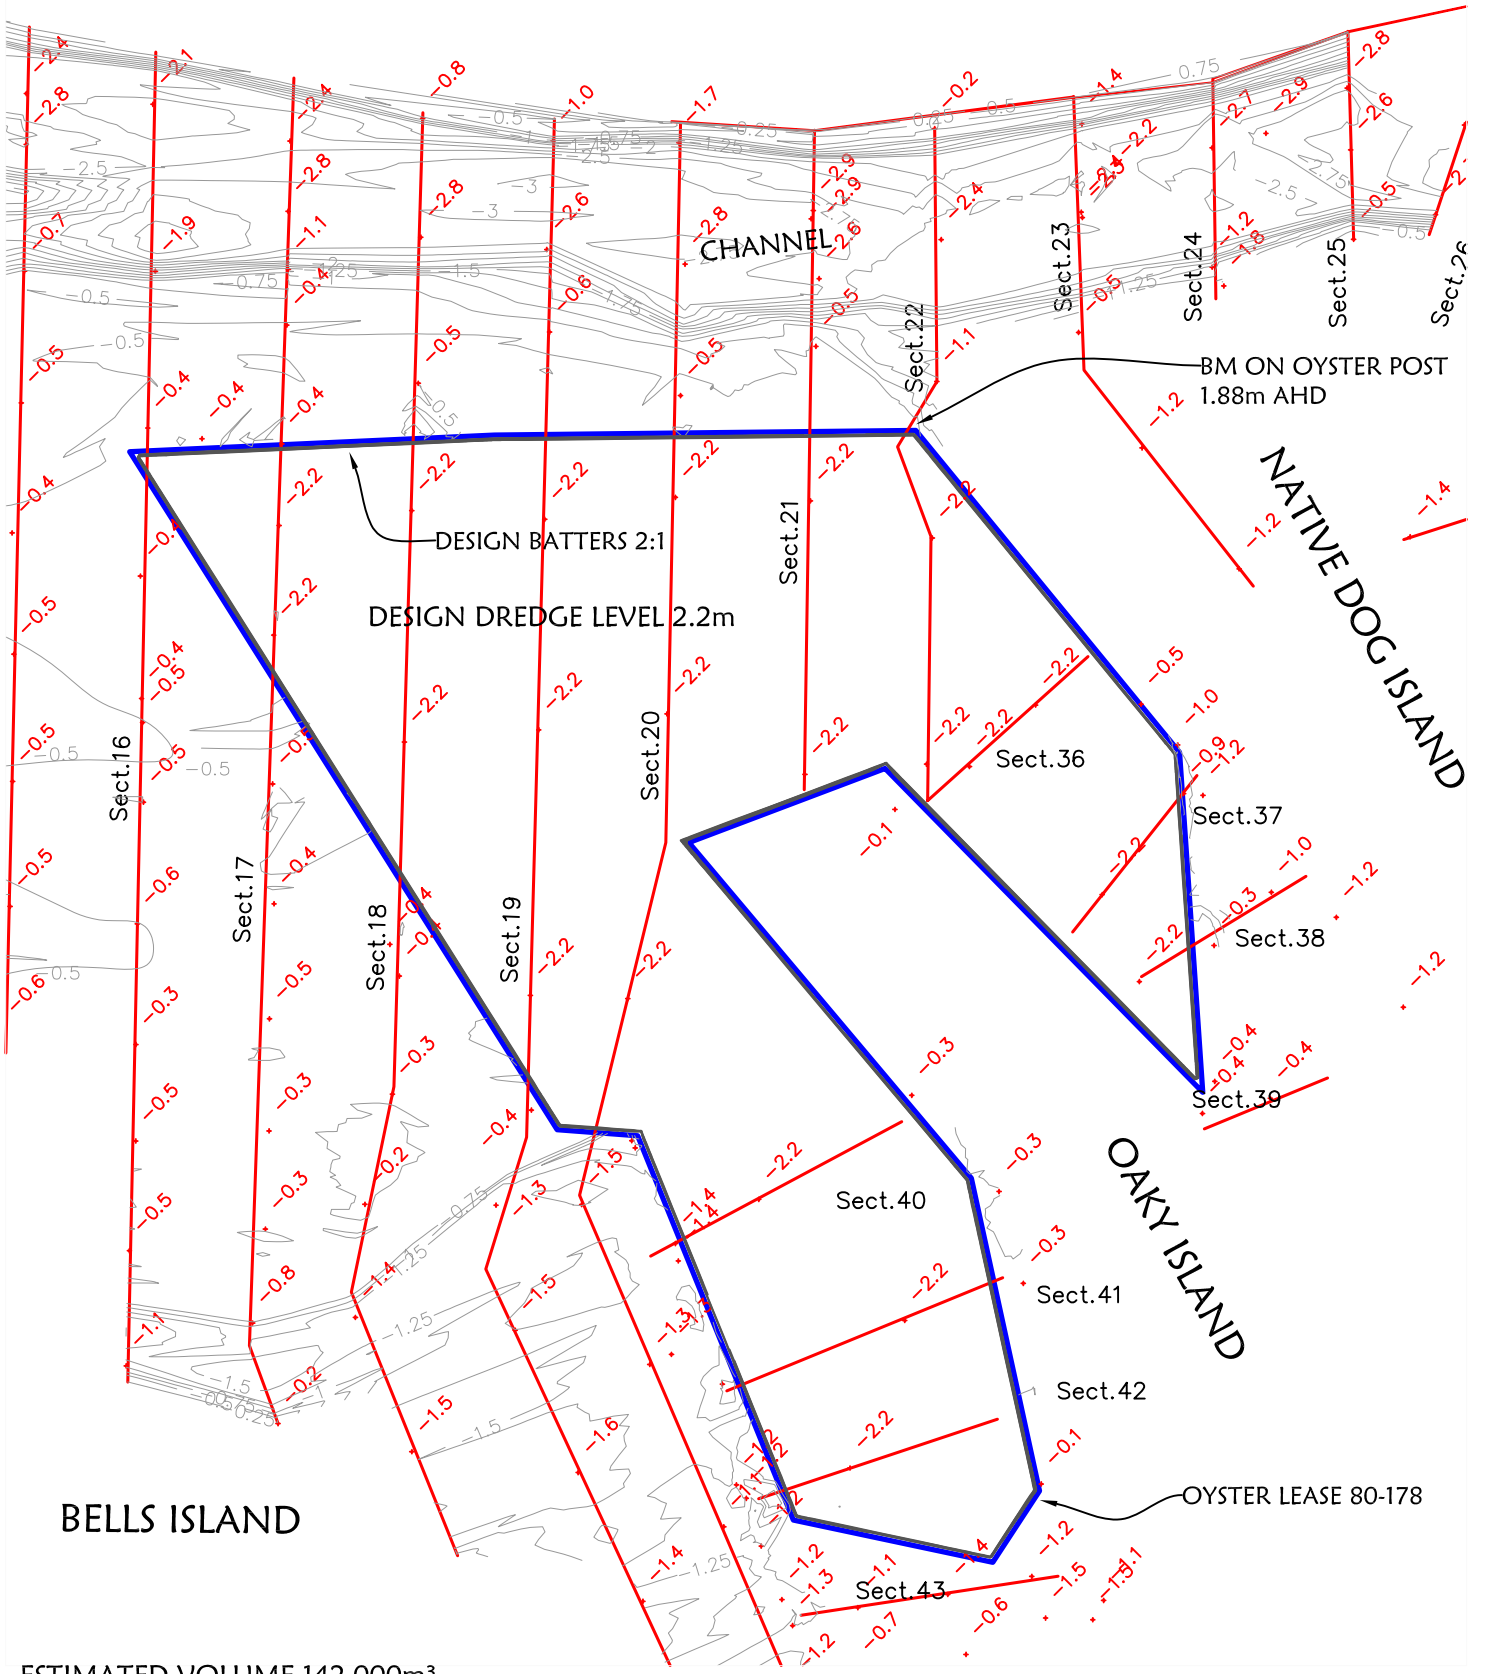

ESTIMATED VOLUME 142,000m³

PLAN
 PLAN SHOWING PROPOSED FINISHED DREDGING OF
 OYSTER LEASE
 WALLIS LAKE, TUNCURRY

CLIENT OROGEN Pty Ltd		REFERENCE F920 / 16805
LGA Great Lakes	PARISH	COMPUTER FILE ..\16805design.dwg

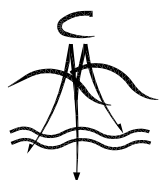

McGLASHAN & CRISP Pty Ltd
 CONSULTING SURVEYORS

117 VICTORIA STREET, TAREE 2430. Ph:02 65521566. DX 7009

SCALE: 1:3000
 DRAWN: NG
 DATE: 27 Sep '06