


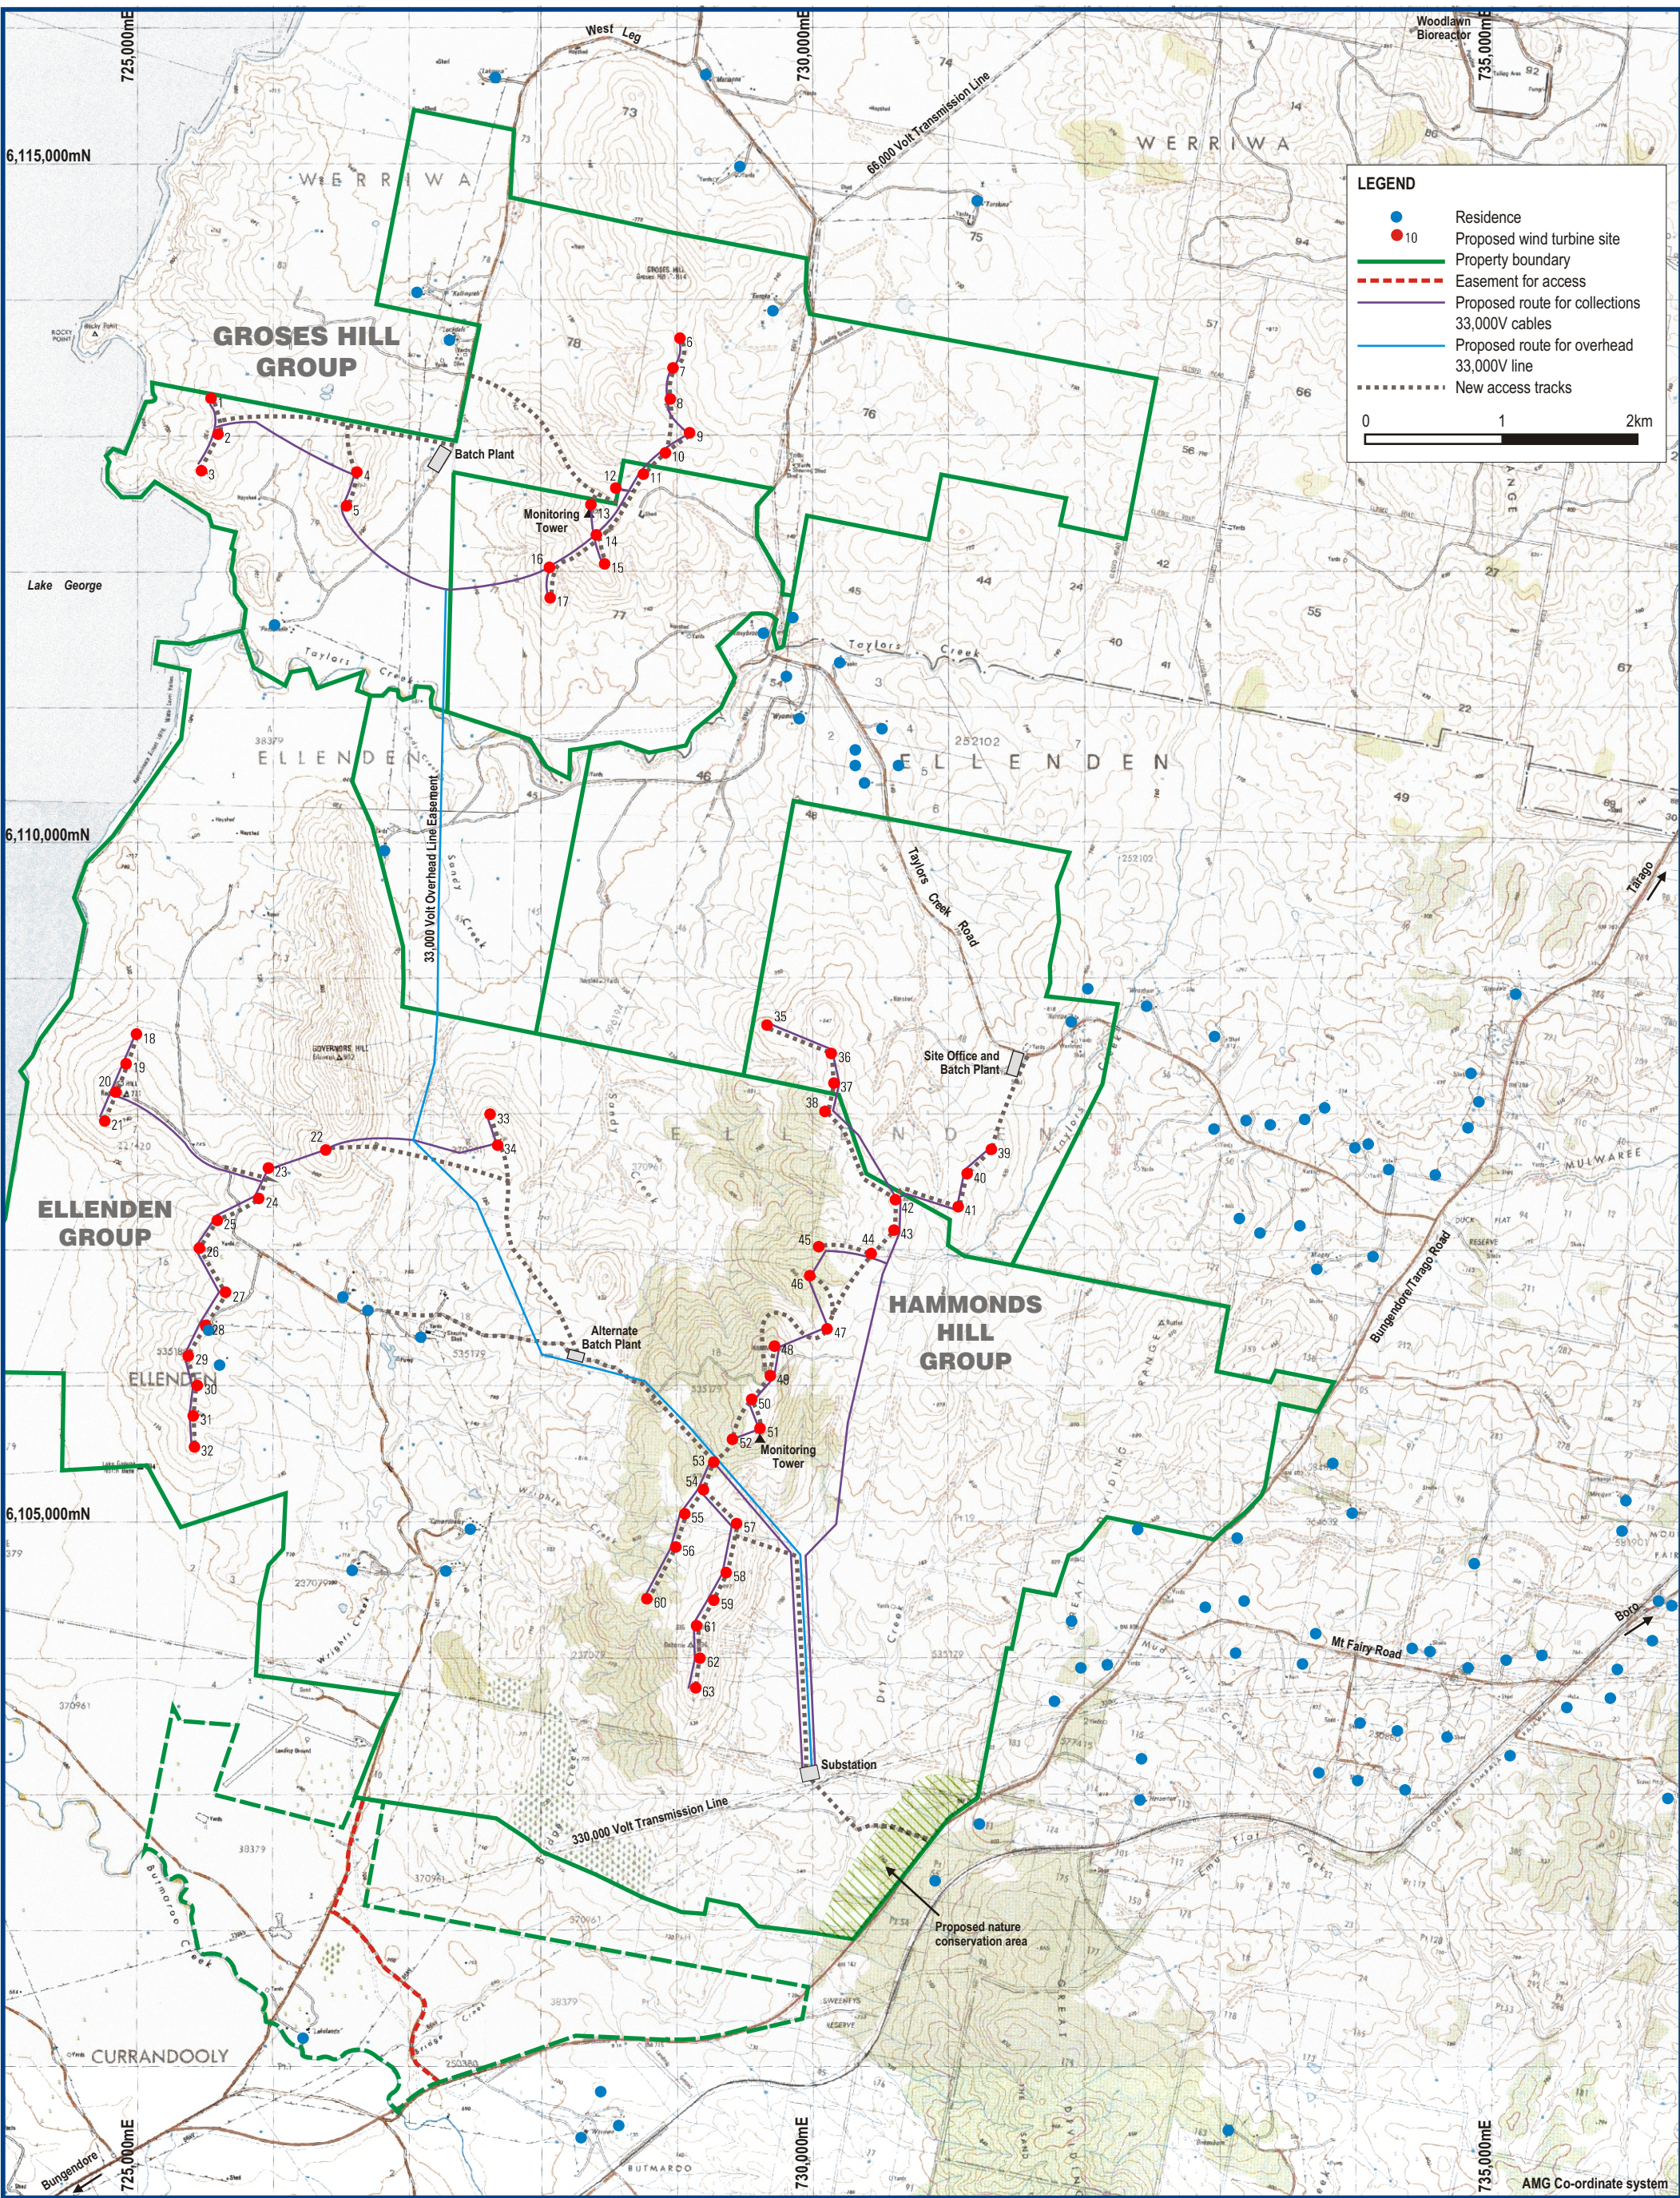

CAPITAL WIND FARM



FIGURE 2
PROJECT LAYOUT