


CANBERRA A.C.T.

LATITUDE: 35.3 deg SOUTH

LONGITUDE: 149.2 deg EAST

REFERENCE LONGITUDE FOR STANDARD TIME: 150.0 deg EAST

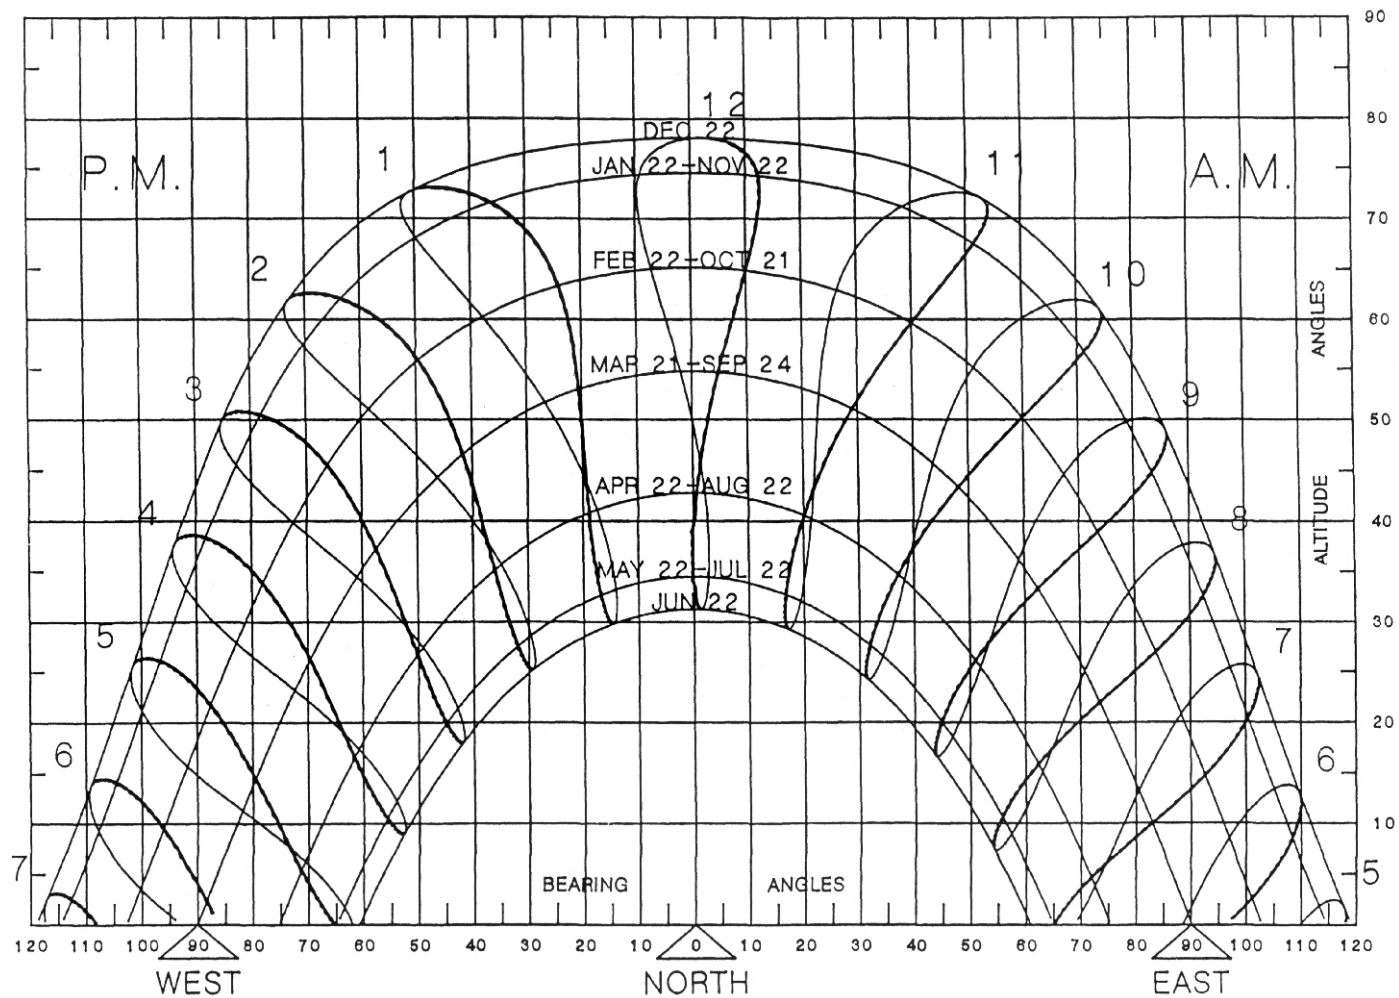

KEY:

