


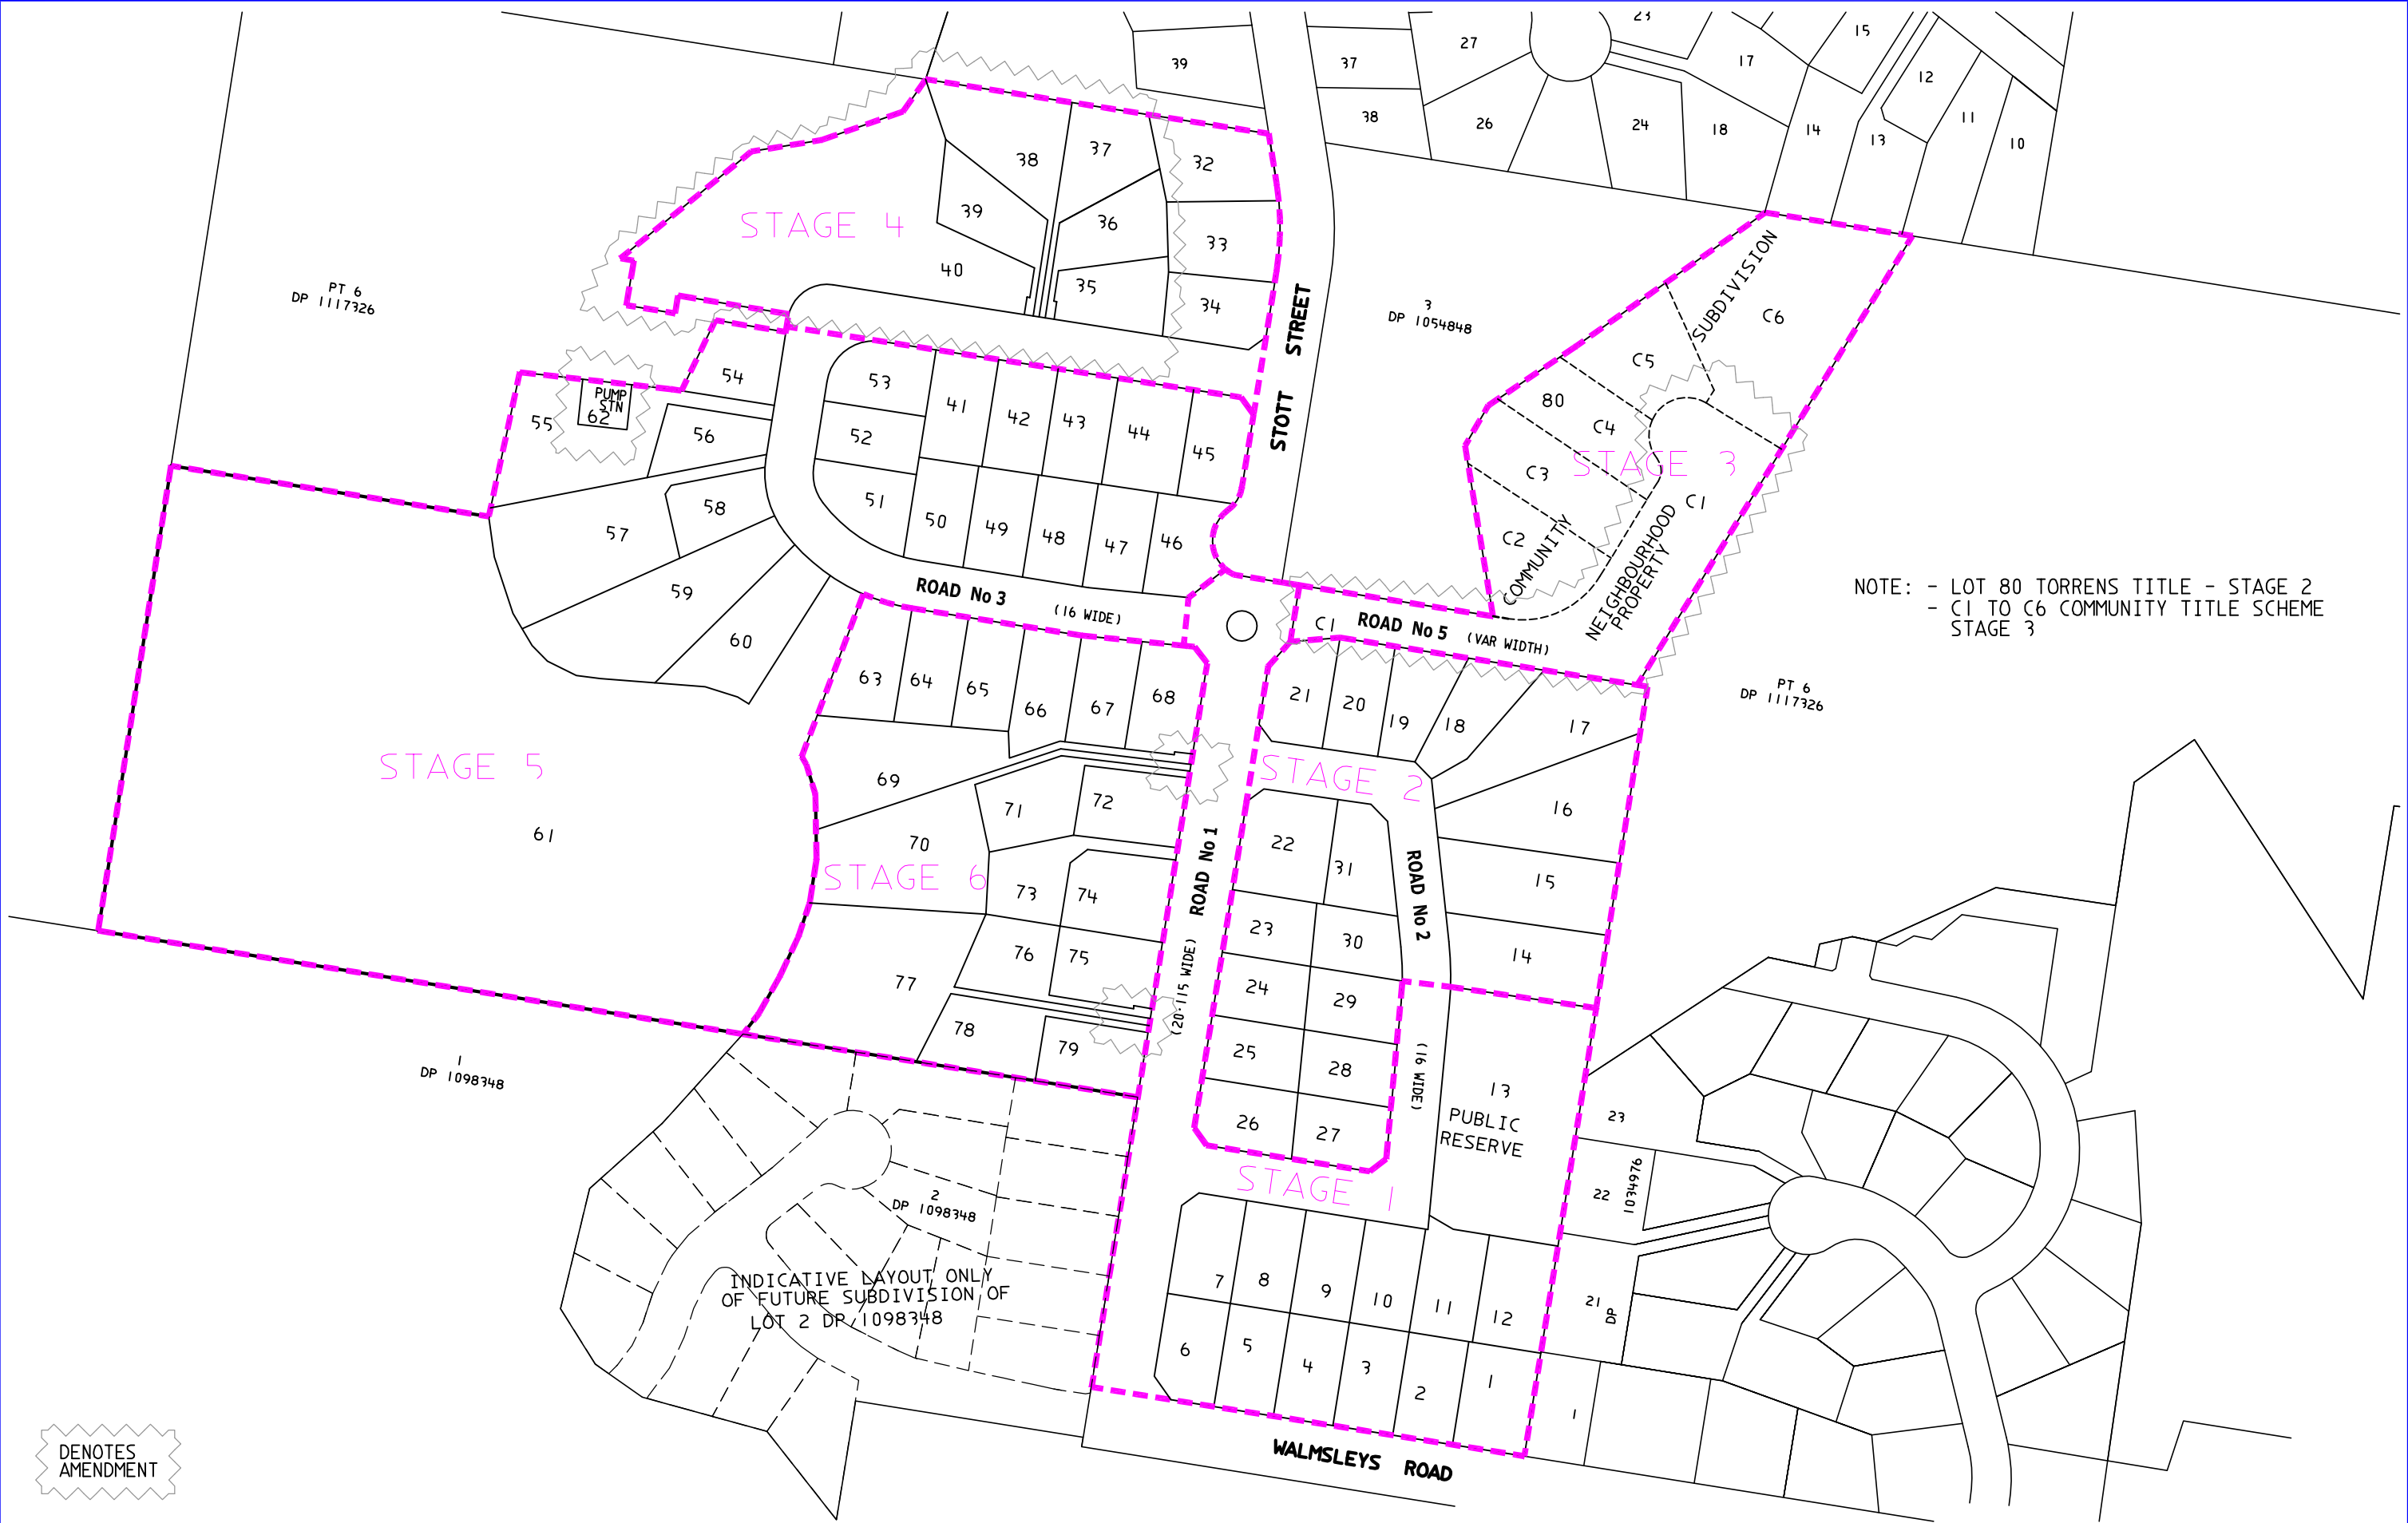

REVISION /DATE	REVISION DETAILS
F 04.05.11	STAGES 4 & 5 MODIFIED AND OVERALL REDUCED TO 6 STAGES
	LOT NUMBERS AMENDED
	LOT REDESIGN LOTS 35-40, ROAD 4 REMOVED
	NEIGHBOURHOOD PROPERTY INCREASED IN SIZE (ROAD 5)
	GARBAGE AREAS ADDED TO TOP OF RIGHT OF CARRIAGEWAYS
	SEWER PUMP STATION SITE MOVED

LANDSURV PTY LTD
REGISTERED SURVEYORS & DEVELOPMENT CONSULTANTS
14 ENID STREET TWEED HEADS NSW 2485
Ph. (07) 55366467 Fax (07)55367489 email: macsurv@landsurv.com.au

PLAN OF PROPOSED STAGING OF SUBDIVISION OF
LOT1 DP 167380, LOT 1 DP 134787, LOT 2 DP 961928 AND
LOT 5 DP 1117326, WALMSLEYS ROAD AND
STOTT STREET, BILAMBIL HEIGHTS
CLIENT : WALMSLEY AND DICKINSON

LEVEL DATUM	SCALE 1: 2000
DATE OF SURVEY	REVISION F
DATE 04.05.11	SHEET 1 OF 1
DRAWN GMB	JOB No
CHECKED BG	35054
CAD FILE No. 35054-STAGES	