


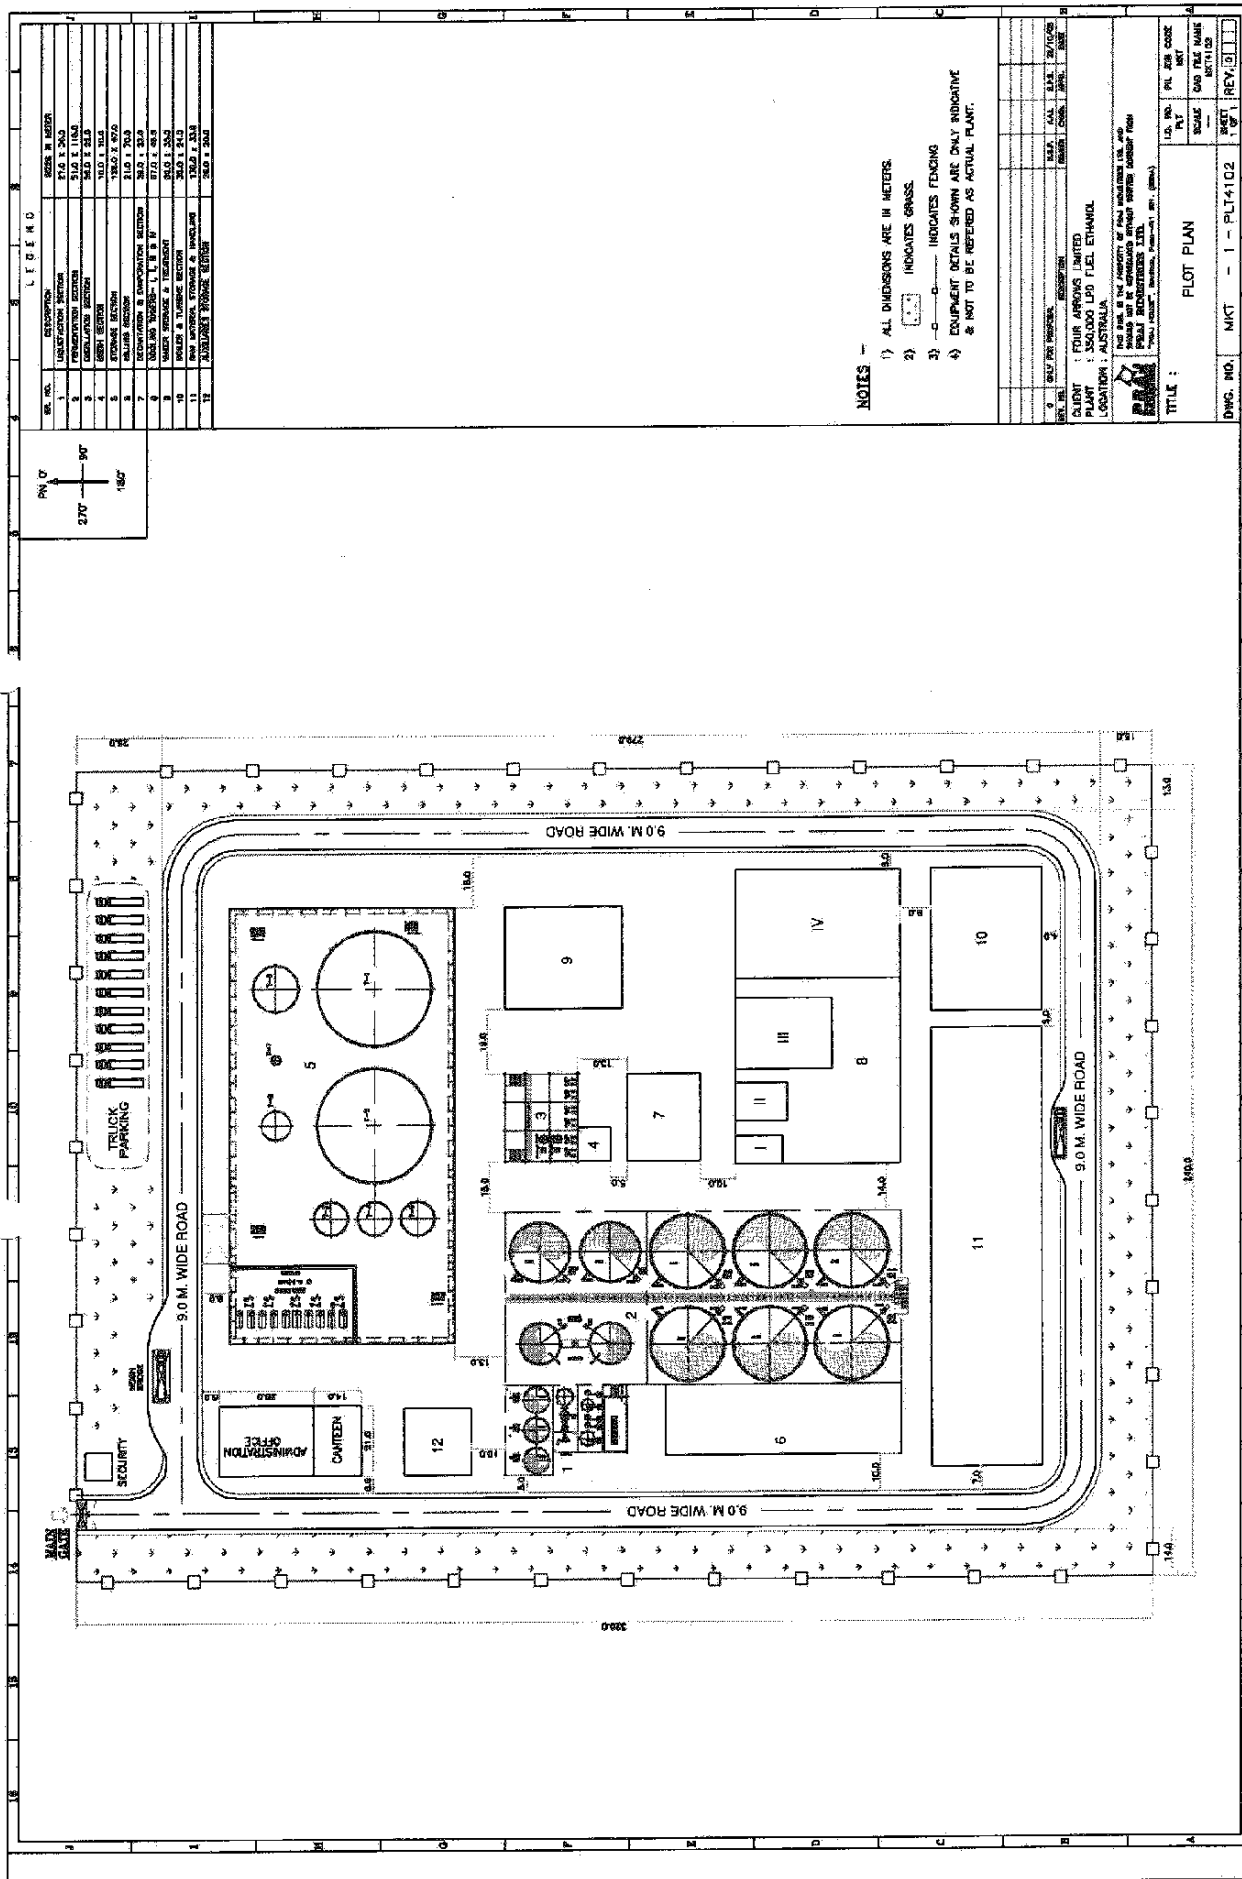

# LEGEND

| NO. | DESCRIPTION            | SIZE IN METERS |
|-----|------------------------|----------------|

## NOTES

- 1) ALL DIMENSIONS ARE IN METERS.
- 2) [Symbol] INDICATES GRASS.
- 3) [Symbol] INDICATES FENCING.
- 4) EQUIPMENT DETAILS SHOWN ARE ONLY INDICATIVE & NOT TO BE REFERRED AS ACTUAL PLANT.

| NO. | DESCRIPTION | DATE       | BY         | CHKD.      | APPD.      |
|-----|-------------|------------|------------|------------|------------|

THIS PLAN IS THE PROPERTY OF THE COMPANY AND IS NOT TO BE REPRODUCED OR USED IN ANY MANNER WITHOUT THE WRITTEN PERMISSION OF THE COMPANY.

LOCATION : AUSTRALIA

TITLE : PLOT PLAN

DWG. NO. MKT - 1 - PL14102

SHEET 1 OF 1

REV. 1

