


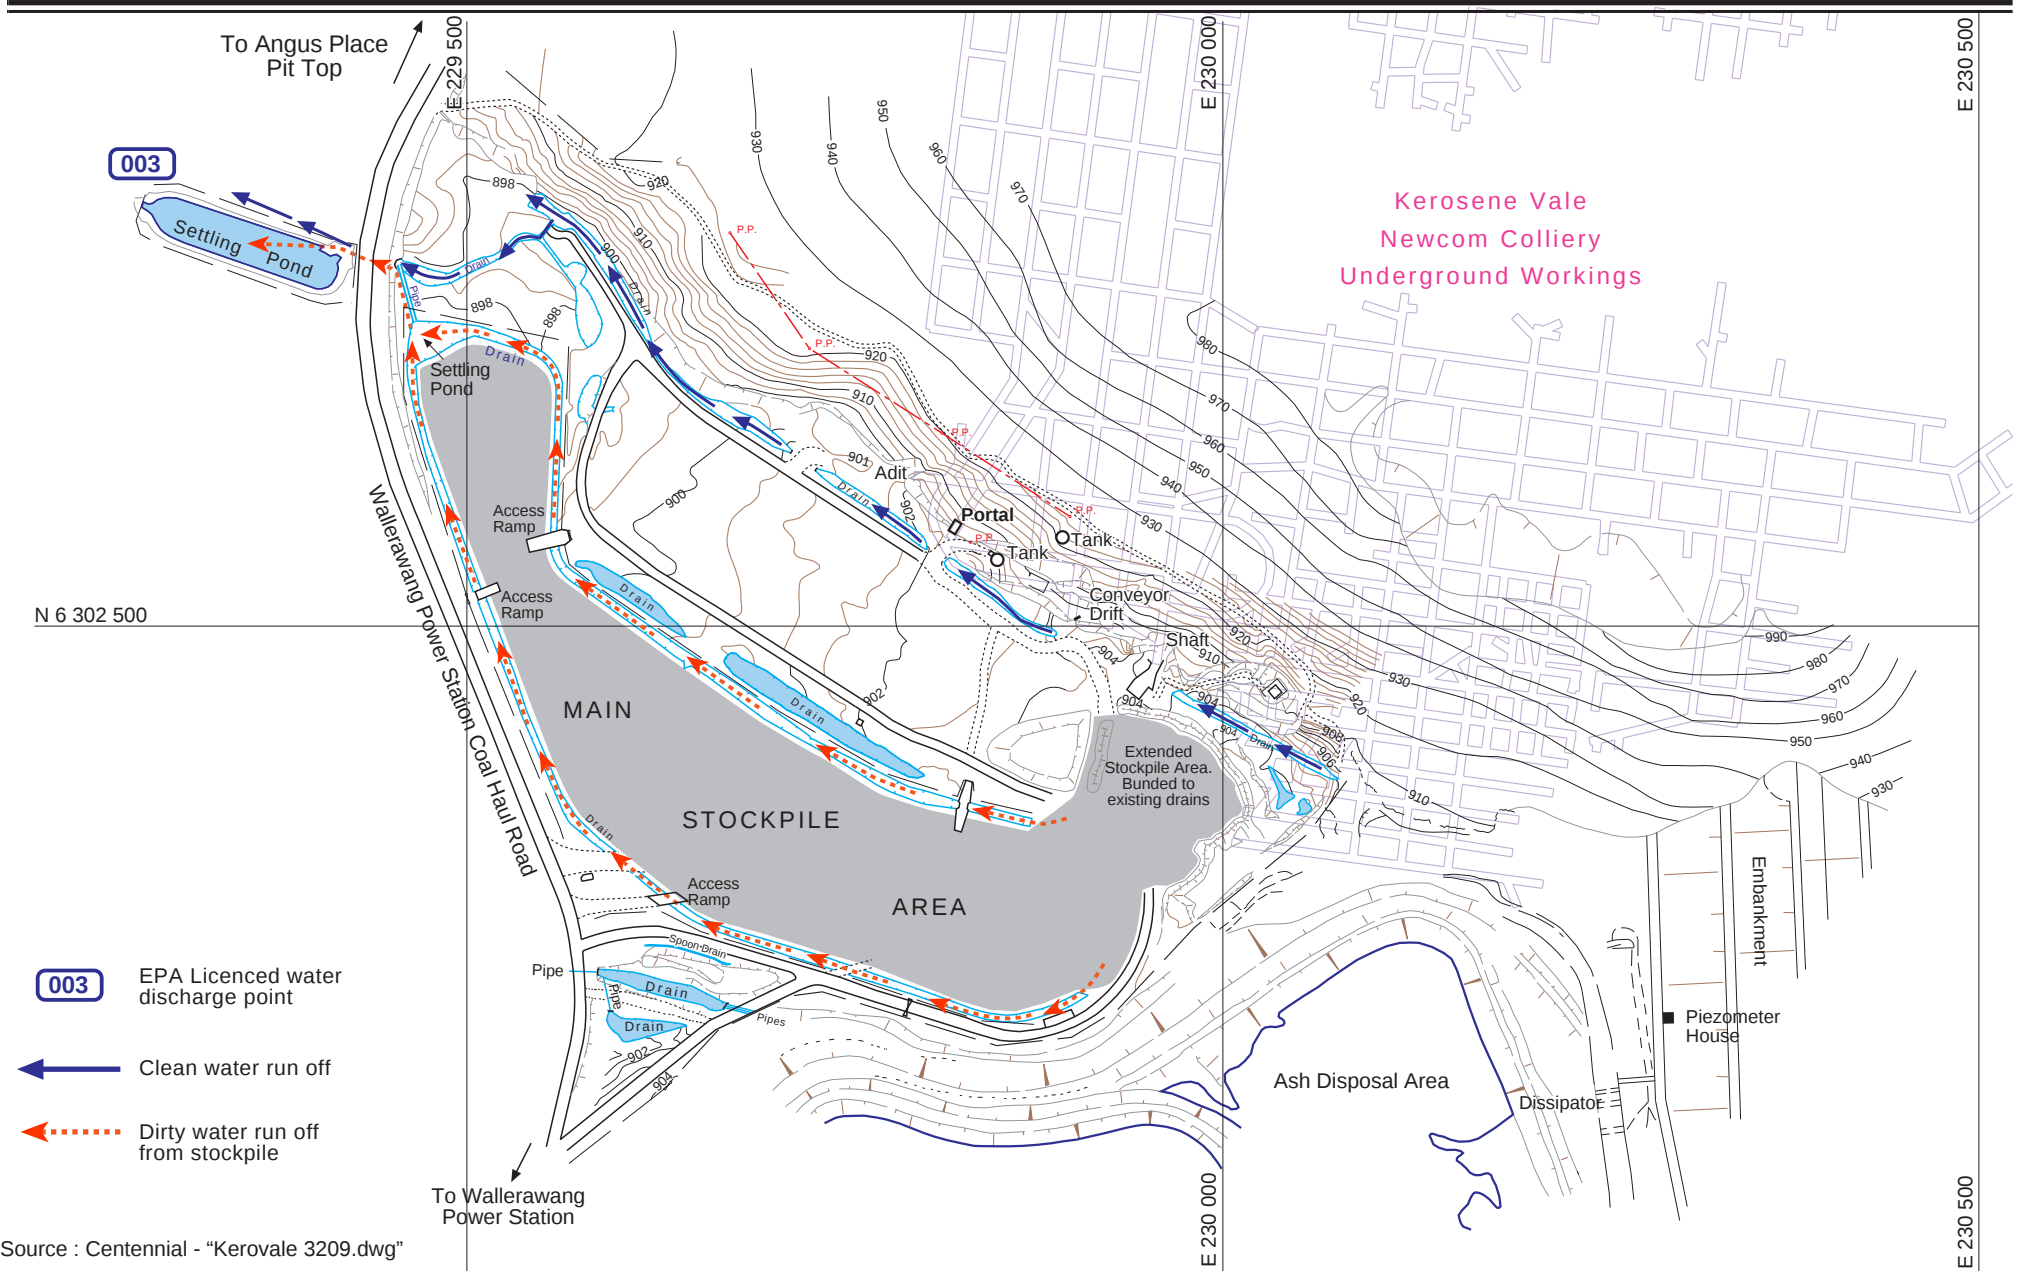

Source : Centennial - "Kerovale 3209.dwg"

FIGURE 4
Kerosene Vale Colliery - Site Plan