

NOTE:
ROADWORKS EXTERNAL TO
SITE BOUNDARY BY OTHERS.

NOTE:
NOT PART OF THESE WORKS.

SITE:

	SITE BOUNDARY
	PEDESTRIAN CROSSING - YELLOW
	PWD PARKING. UPGRADE SIGNAGE TO COMPLY WITH CURRENT STANDARDS.
	PARENTS WITH PRAMS PARKING.
	DIRECTIONAL LINE MARKING.
	EXTERNAL/CARPARKING LIGHTING. REFER TO ENGINEERS DRAWINGS.

CARPARKING SCHEDULE

CARPARKS	-	396
ACCESSIBLE CARPARKS	-	12
SENIOR CARPARKS	-	4
PARENTS WITH STROLLERS	-	13
TRAILER CARPARKS (6 on SITE)	-	12
MOTORBIKES	-	14
TOTAL	-	437
TAXIWAITING BAY	-	2

STAGE 1A - GFA SUMMARY

SUPERMARKET 1	4205 m²
SUPERMARKET 2	1409 m²
MM.2	401 m²
MM.3	551 m²
ATM.1	1 m²
ATM.2	1 m²
ATM.3	1 m²
K.1	30 m²
K.2	30 m²
K.3	21 m²
K.4	15 m²
K.5	15 m²
T.01	64 m²
T.02	65 m²
T.03	56 m²
T.04A	80 m²
T.04B	105 m²
T.05	200 m²
T.06	60 m²
T.07	112 m²
T.08	80 m²
T.09	45 m²
T.10	44 m²
T.11	108 m²
T.12	54 m²
T.13	83 m²
T.14	161 m²
T.16	74 m²
T.17	30 m²
T.18	114 m²
T.19	89 m²
T.20	101 m²
T.21	251 m²
T.22	285 m²
T.23	Not Placed
T.24	97 m²
T.25A	70 m²
T.25B	43 m²
T.26	83 m²
T.27	23 m²
AMENITIES	128 m²
ARCADÉ	1451 m²

AMENDMENTS

AMD	DATE	AMENDMENT DETAILS	BY
1	12/01/15	SITE PLAN UPDATE	KJR
2	16/01/15	PRELIMINARY - FOR INFO ONLY	KJR
3	06/02/15	PROGRESS UPDATE	KJR
4	06/02/15	PROGRESS UPDATE	KJR
5	10/04/15	REVISÉ SITE PLAN	KJR
6	21/04/15	UPDATE - CIVIL CO-ORD. GLAZING, FRL	KJR
7	25/04/15	CIVIL CO-ORDINATION	KJR
8	20/05/15	PROGRESS - WWW MEZZ MSL, CENTRE MSL, MINOR PANEL, ALDI, MALL RCP FHR, LUGGAGE RCP, CHANGING ROOMS, ELEC SWITCHROOM REMOVED EXT. POWER, TRAFFIC NOISE	KJR
9	19/06/15	GFA REVIEW	KJR
10	10/07/15	PROGRESS - TENANCY BREAK-UP FINISHES, DAMS, BOLL SERVICES, CO-ORD. RCP FEATURE WALL, R.S.E.C.C.I.	KJR
11	09/12/15	AS CONSTRUCTED	KJR
12	09/11/15	MOD 7 AMENDMENTS	SH

THIS RECORD DRAWING 'AS CONSTRUCTED' HAS BEEN PREPARED, IN PART, PRIOR TO FINAL SITE INSPECTION AND BASED UPON LIMITED INFORMATION FURNISHED BY OTHERS DURING CONSTRUCTION. WHILE THIS INFORMATION IS BELIEVED TO BE RELIABLE, TRG ASSUMES NO RESPONSIBILITY FOR THE ACCURACY OF THIS RECORD DRAWING OR FOR ANY ERRORS OR OMISSIONS THAT MAY HAVE BEEN INCORPORATED INTO IT AS A RESULT OF INSUFFICIENT OR INCORRECT INFORMATION PROVIDED TO THE DESIGNER.

THOSE RELYING ON THIS RECORD DOCUMENT ARE ADVISED TO OBTAIN SITE SURVEY INDEPENDENT VERIFICATION OF ITS ACCURACY.

NOTES

- DO NOT SCALE OFF DRAWINGS. FIGURED DIMENSIONS ONLY.
- ALL DIMENSIONS TO BE CHECKED AND VERIFIED ON SITE PRIOR TO COMMENCING FABRICATION AND CONSTRUCTION.
- TRG IS TO BE NOTIFIED OF ANY VARIATIONS BETWEEN SITE MEASUREMENTS AND THOSE DIMENSIONS SHOWN ON THE DRAWINGS.
- REFER TO COVER SHEET FOR ADDITIONAL NOTES, LEGENDS ETC.
- THESE DRAWINGS ARE TO BE READ IN CONJUNCTION WITH THE ARCHITECTURAL DRAWINGS, SPECIFICATION AND SCHEDULES INCLUDING CONSULTANT DOCUMENTATION, APPROVALS, DOCUMENTATION & CLIENT DOCUMENTS (BRIEF, DRAWINGS AND SPECIFICATION).
- LOCATION OF ALL EXISTING UNDERGROUND SERVICES IS INDICATIVE ONLY. REFER TO SUBSURFACE DRAWINGS. THE CONTRACTOR IS TO ACCURATELY PHYSICALLY LOCATE ALL SERVICES PRIOR TO COMMENCING CONSTRUCTION.



TRG Queensland Pty Ltd
ABN 91 119 965 883
15 KURILPA STREET,
WEST END,
QUEENSLAND,
4101 AUSTRALIA
P: +61 7 3392 2200
F: +61 7 3392 2300
E: trg@trg-qa.com.au
W: www.trg-qa.com.au

© COPYRIGHT TRG QUEENSLAND PTY LTD. ALL RIGHTS RESERVED. THESE DRAWINGS AND DESIGNS AND THE COPYRIGHT THEREOF ARE THE PROPERTY OF TRG QUEENSLAND PTY LTD AND MUST NOT BE REPRODUCED, RETAINED OR COPIED WITHOUT THE WRITTEN PERMISSION OF TRG QUEENSLAND PTY LTD. TRADING AS TRG.


TRG QUEENSLAND PTY LTD ACCEPTS NO RESPONSIBILITY FOR THE LIABILITY, COMPLETENESS OR ACCURACY OF DATA TRANSFERRED ELECTRONICALLY. HELPERS SHOULD WHEN NECESSARY REQUEST A HARD COPY VERSION FOR VERIFICATION.

PROJECT TITLE & ADDRESS
**VINCENTIA
MARKETPLACE**
MOONA CREEK ROAD,
VINCENTIA, NSW, 2540

CLIENT
**HUTCHINSON
BUILDERS**
Established 1912

DRAWING TITLE

SITE

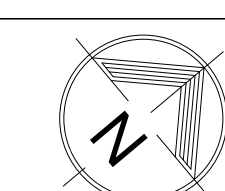

DATE CREATED: 08/11/17
SHEET PRINT SIZE: A0
SCALE: AS SHOWN
DRAWN BY: KJR
CHECKED BY:

PROJECT NO: 441463
STAGE: DD
DRAWING: 002
REVISION: 12

AS CONSTRUCTED