

KEY PLAN



ZONE B

Planting Schedule Vincentia Woolworths, NSW - Additional Planting						
Client: Fabcot Pty Ltd			Date: 09.07.20			
Client contact: R. Nemetalla						
Project Reference number: 1710_e Revision E						
Landscape Architect: Elke Haege Landscape Architect			Size in Context 15 - 20 yrs			
Symbol	Botanic Name	Common Name	(height x width) (m)	Installation Pot Size	Native, Native cv. Or exotic	Quantity 09.07.20
Additional Planting adjacent the Sprinkler Tank Zone by Moona Creek Road						
Proposed Trees						
Eucsl	<i>Eucalyptus sclerophylla</i>	Scribbly Gum	6 x 5	45L	Native	6
Lopcon	<i>Lophostemon confertus</i>	Brush Box	10 x 4	75L	Native	7
Melsty	<i>Melaleuca styphelioides</i>	Prickly paperbark	6 x 2.5	45L	Native	4
Screen shrubs and understorey planting						
Baneri	<i>Banksia ericifolia</i>	Heath banksia Giant Can	0.7 x 0.5	150mm	Native	47
Hakter	<i>Hakea teretifolia</i>	Dagger Hakea	1 x 1	150mm	Native	26
Leplae	<i>Leptospermum laevigatum</i>	Coastal Tea Tree	2.5 x 1.5	150mm	Native	38
LomlonT	<i>Lomandra longifolia 'Tanika'</i>	Matting Lomandra	0.6 x 1.1	tube	Native cv.	142
MellinSS	<i>Melaleuca linarifolia 'Snowstorm and Snow in Summer'</i>		5 x 6	200mm	Native cv.	13

EXTENT OF NEW PROPOSED PLANTING. REVISION: July 2020. Mod8

ADDITIONAL NEW PLANTING IN FRONT OF SPRINKLER TANK.
TALLER SHRUBS AND TREES BEHIND SIGNAGE. MAKE GOOD
TURF TO VERGES. RETAIN EXISTING SHRUBS..

ADD ADDITIONAL
TREE AND SHRUB
SCREEN PLANTING
AS INFILL TO
EXISTING PLANTING
IN THIS ZONE TO
INCREASE THE
DENSITY, HEIGHT
AND LONGEVITY OF
VEGETATION.

REFER TO LANDSCAPE
PLAN L_103
PACKAGE 1
WEST OF 1
in 200mm

7 x Lopcon (trees)

3 x Eucsl (trees)

4 x Melsty (trees)

38 x Leplae

13 x MellinSS

26 x Hakter

142 x LomlonT

INSTALL SOIL TYPE:
D2.
Use P sensitive range
DEPTH: 300mm
TO ALL OF THE LANDSCAPE BATTER
ON TOP OF EXISTING GEOTEXTILE
FABRIC.

EXTENT OF NEW PROPOSED PLANTING. REVISION: July 2020. Mod8

ALL NEW PLANTS AND TREES INSTALLED ARE TO BE OF
NATSPEC QUALITY TO THE POT SIZE, SPECIES AND
QUANTITIES AS OUTLINED ON THE LANDSCAPE
ARCHITECTURAL DRAWINGS.

ADDITIONAL PROPOSED LANDSCAPE AND MAINTENANCE NOTES:
INSTALL 300mm COIR LOGS IN 2 ROWS AS SHOWN FROM TREEMAX (OR APPROVED
EQUIVALENT).
RETAIN EXISTING GEOTEXTILE FABRIC WHERE SUITABLE.
INSTALL COIR LOGS OVER THE TOP OF EXISTING GEOTEXTILE: 200mm ADDITIONAL TOP SOIL
TYPE D2. (P SENSITIVE RANGE), LOCALISED IN ZONES AROUND NEW PLANTING AND
STABILISED.
PLANT NEW PLANTS INTO TOPSOIL D2.
RETAIN LOMANDRA, SHRUBS AND OTHER PLANTS IN SITU.
CHECK AND REPAIR, IF NEEDED, THE DRIP IRRIGATION SYSTEM. MAINTAIN AND ESTABLISH
FOR 12 MONTHS FROM COMPLETION.
GAIN CERTIFICATE OF COMPLETION OF WORKS BY PROJECT LANDSCAPE ARCHITECT.
ADD TIMBER EDGING AT TOP BOUNDARY EDGE TO TURF.

EXISTING SHRUBS SYMBOL:

ADDITIONAL SHRUB PLANTING KEY:

Baneri = *Banksia ericifolia*

Leplae = *Leptospermum laevigatum*

MellinSS = *Melaleuca linarifolia* Snowstorm

LomlonT = *Lomandra longifolia* Tanika

Hakter = *Hakea teretifolia*

Option 1
MOONA CREEK ROAD EMBANKMENT.
NORTHEASTERN CORNER BY SPRINKLER TANKS.
Refer to Architectural Proposal Option 1 and 2

ARCHITECTURAL PLAN SHOWN AS BASE.

© 2020 Elke Haege Landscape Architects A.B.N. 32828038804 All rights reserved. This drawing is copyright and shall not be reproduced or copied in any form or by any means (graphic, electronic or mechanical including photocopy) without the written permission of Elke Haege Landscape Architects. Any license, expressed or implied, to use this document for any purpose whatsoever is restricted to the terms of the written agreement between Elke Haege Landscape Architects and the instructing party.
Registered Landscape Architect AILA (#001539)
The contractor shall check and verify all work on site (including work by others) before commencing the landscape installation. Any discrepancies are to be reported to the Project Manager or Landscape Architect prior to commencing work. Do not scale this drawing. Any required dimensions not shown must be referred to the Landscape Architect for confirmation. The Contractor must not construct from this drawing unless it marked 'Issue for Construction'. The Contractor acknowledges this drawing may be one of a number of drawings which together document the landscape design and works.

Issue	Revision Description	Date
C	Additional proposed landscape for screening tanks - Option 1	09.07.20
B	Additional proposed landscape for screening tanks - Option 1	03.07.20
A	Additional proposed landscape for screening tanks.	13.12.19

LEGEND




Proposed tree
Existing tree
proposed for
retention
Coir logs.
300mm diameter
Existing shrub -
retain

Shrubs,
hedges,
screen
plants
Bank Stabilisation
Plants
(Refer to Plant Schedule)



Proposed extent of
works.
Retain and make good
turf as needed with roll
turf and underlay
Proposed
groundcovers
Proposed low
shrubs

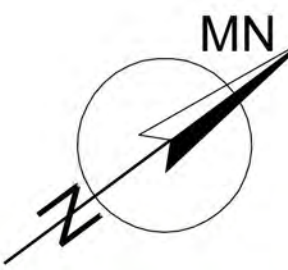

Additional Proposed Landscape Option1

Client:
Fabcot Pty Ltd
Architect:
i2C Brisbane Pty Ltd
Planner:
Higgins Planning
Project:
Vincentia Market Place,
Moona Creek Road, Vincentia

Drawing Name: Landscape Architectural Plan, Zone B Additional Planting Plan. NE corner.	
This plan forms part of the additional landscape planting package	
Scale: 1: 100 @A1	
Drawn: EDH	Approved: EDH
Job Number: 1710_e	Drawing Number: L_103
Issue: C	

KEY PLAN



ZONE B

EXTENT OF NEW PROPOSED PLANTING. REVISION: July 2020. Mod8

ADD ADDITIONAL TREE AND SHRUB SCREEN PLANTING AS INFILL TO EXISTING PLANTING IN THIS ZONE TO INCREASE THE DENSITY, HEIGHT AND LONGEVITY OF VEGETATION.

REFER TO LANDSCAPE PLAN L_102 IN SEPERATE PACKAGE FOR WORKS WEST OF THIS ZONE.

7 x Lopcon (trees)

3 x Eucsl (trees)

38 x Leplae

4 x Melsty (trees)

13 x MellinSS

26 x Hakter

142 x LomlonT

INSTALL SOIL TYPE: D2.
Use P sensitive range
DEPTH: 300mm
TO ALL OF THE LANDSCAPE BATTER
ON TOP OF EXISTING GEOTEXTILE
FABRIC.

EXTENT OF NEW PROPOSED PLANTING. REVISION: July 2020. Mod8

ALL NEW PLANTS AND TREES INSTALLED ARE TO BE OF NATSPEC QUALITY TO THE POT SIZE, SPECIES AND QUANTITIES AS OUTLINED ON THE LANDSCAPE ARCHITECTURAL DRAWINGS.

ADDITIONAL PROPOSED LANDSCAPE AND MAINTENANCE NOTES: :
INSTALL 300mm COIR LOGS IN 2 ROWS AS SHOWN FROM TREEMAX (OR APPROVED EQUIVALENT).
RETAIN EXISTING GEOTEXTILE FABRIC WHERE SUITABLE.
INSTALL COIR LOGS OVER THE TOP OF EXISTING GEOTEXTILE: 200mm ADDITIONAL TOP SOIL TYPE D2. (P SENSITIVE RANGE), LOCALISED IN ZONES AROUND NEW PLANTING AND STABILISED.
PLANT NEW PLANTS INTO TOPSOIL D2.
RETAIN LOMANDRA, SHRUBS AND OTHER PLANTS IN SITU.
CHECK AND REPAIR, IF NEEDED, THE DRIP IRRIGATION SYSTEM. MAINTAIN AND ESTABLISH FOR 12 MONTHS FROM COMPLETION.
GAIN CERTIFICATE OF COMPLETION OF WORKS BY PROJECT LANDSCAPE ARCHITECT.
ADD TIMBER EDGING AT TOP BOUNDARY EDGE TO TURF.

ADDITIONAL NEW PLANTING IN FRONT OF SPRINKLER TANK.
TALLER SHRUBS AND TREES BEHIND SIGNAGE. MAKE GOOD TURF TO VERGES. RETAIN EXISTING SHRUBS..

MOONA CREEK ROAD

EXISTING SHRUBS SYMBOL:

ADDITIONAL SHRUB PLANTING KEY:

Baneri = Bankisa ericifolia

Leplae = Leptospermum laevigatum

MellinSS= Melaleuca linarifolia Snowstorm

LomlonT = Lomandra longifolia Tanika

Hakter = Hakea teretifolia

Option 2
MOONA CREEK ROAD EMBANKMENT.
NORTHEASTERN CORNER BY SPRINKLER TANKS.
Refer to Architectural Proposal Option 1 and 2

Planting Schedule Vincentia Woolworths, NSW - Additional Planting						
Client: Fabcot Pty Ltd			Date: 09.07.20			
Client contact: R. Nemetalla						
Project Reference number: 1710_e Revision E						
Landscape Architect: Elke Haegi Landscape Architect			Size in Context 15 - 20 yrs			
Symbol	Botanic Name	Common Name	(height x width) (m)	Installation Pot Size	Native, Native cv. Or exotic	Quantity 09.07.20
Additional Planting adjacent the Sprinkler Tank Zone by Moona Creek Road						
Proposed Trees						
Eucsl	Eucalyptus sclerophylla	Scribbly Gum	6 x 5	45L	Native	6
Lopcon	Lophostemon confertus	Brush Box	10 x 4	75L	Native	7
Melsty	Melaleuca styphelioides	Prickly paperbark	6 x 2.5	45L	Native	4
Screen shrubs and understorey planting						
Baneri	Banksia ericifolia	Heath banksia Giant Can	0.7 x 0.5	150mm	Native	47
Hakter	Hakea teretifolia	Dagger Hakea	1 x 1	150mm	Native	26
Leplae	Leptospermum laevigatum	Coastal Tea Tree	2.5 x 1.5	150mm	Native	38
LomlonT	Lomandra longifolia 'Tanika'	Matting Lomandra	0.6 x 1.1	tube	Native cv.	142
MellinSS	Melaleuca linarifolia 'Snowstorm and Snow in Summer'		5 x 6	200mm	Native cv.	13

ARCHITECTURAL OPTION 2 PLAN SHOWN AS BASE.


© 2020 Elke Haegi Landscape Architects A.B.N. 32828038804 All rights reserved. This drawing is copyright and shall not be reproduced or copied in any form or by any means (graphic, electronic or mechanical including photocopy) without the written permission of Elke Haegi Landscape Architects. Any license, expressed or implied, to use this document for any purpose whatsoever is restricted to the terms of the written agreement between Elke Haegi Landscape Architects and the instructing party.
Registered Landscape Architect AILA (#001539)
The contractor shall check and verify all work on site (including work by others) before commencing the landscape installation. Any discrepancies are to be reported to the Project Manager or Landscape Architect prior to commencing work. Do not scale this drawing. Any required dimensions not shown must be referred to the Landscape Architect for confirmation. The Contractor must not construct from this drawing unless it marked 'Issue for Construction'. The Contractor acknowledges this drawing may be one of a number of drawings which together document the landscape design and works.

Issue	Revision Description	Date
C	Additional proposed landscape for screening tanks - Option 2	09.07.20
B	Additional proposed landscape for screening tanks - Option 1	03.07.20
A	Additional proposed landscape for screening tanks.	13.12.19


LEGEND




Proposed tree
Existing tree
proposed for
retention
Coir logs.
300mm diameter
Existing shrub -
retain

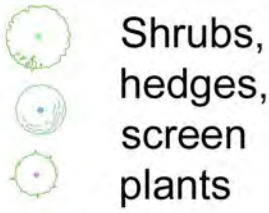

Shrubs,
hedges,
screen
plants
Bank Stabilisation
Plants
(Refer to Plant Schedule)

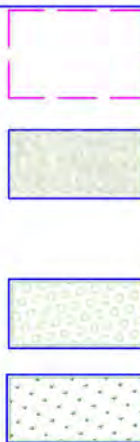

Proposed extent of
works.
Retain and make good
turf as needed with roll
turf and underlay
Proposed
groundcovers
Proposed low
shrubs

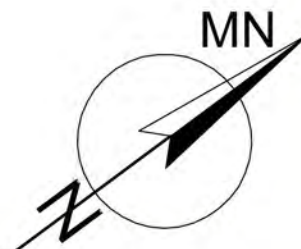

Additional Proposed Landscape Option2			
Client: Fabcot Pty Ltd			
Architect: i2C Brisbane Pty Ltd		Planner: Higgins Planning	
Project: Vincentia Market Place, Moona Creek Road, Vincentia			

Drawing Name: Landscape Architectural Plan, Zone B Additional Planting Plan. NE corner.			
This plan forms part of the additional landscape planting package			
Scale: 1: 100 @A1			
Drawn: EDH	Approved: EDH		
Job Number: 1710_e	Drawing Number: L_104	Issue: C	