



no.	date	ISSUE / revision	by
1	08/11/17	TOTEM POLE SCREEN	MW
2	08/11/17	MOD. AMENDMENTS	SH
3	13/12/17	FEATURE SCREEN AMENDMENTS	MW
4	13/01/18	AMENDMENTS	MW
5	26/03/18	AMENDMENTS - ZONES	MW
6	06/11/18	SIGNAGE DRAFTED	MW
7	06/11/18	SIGNAGE AMENDMENTS	MW
8	07/11/18	SIGNAGE STRUCTURE NOTES	MW
9	25/06/20	Drawn (CITY/PLANNING)	MW
10	26/06/20	FOR REVIEW	MW
11	29/06/20	MOD. 01 - AMENDMENTS	MW
12	02/07/20	MOD. 01 - CLIENT REVIEW AMENDMENTS	MW
13	06/07/20	MOD. 01 - CLIENT FEEDBACK AMENDMENTS	MW

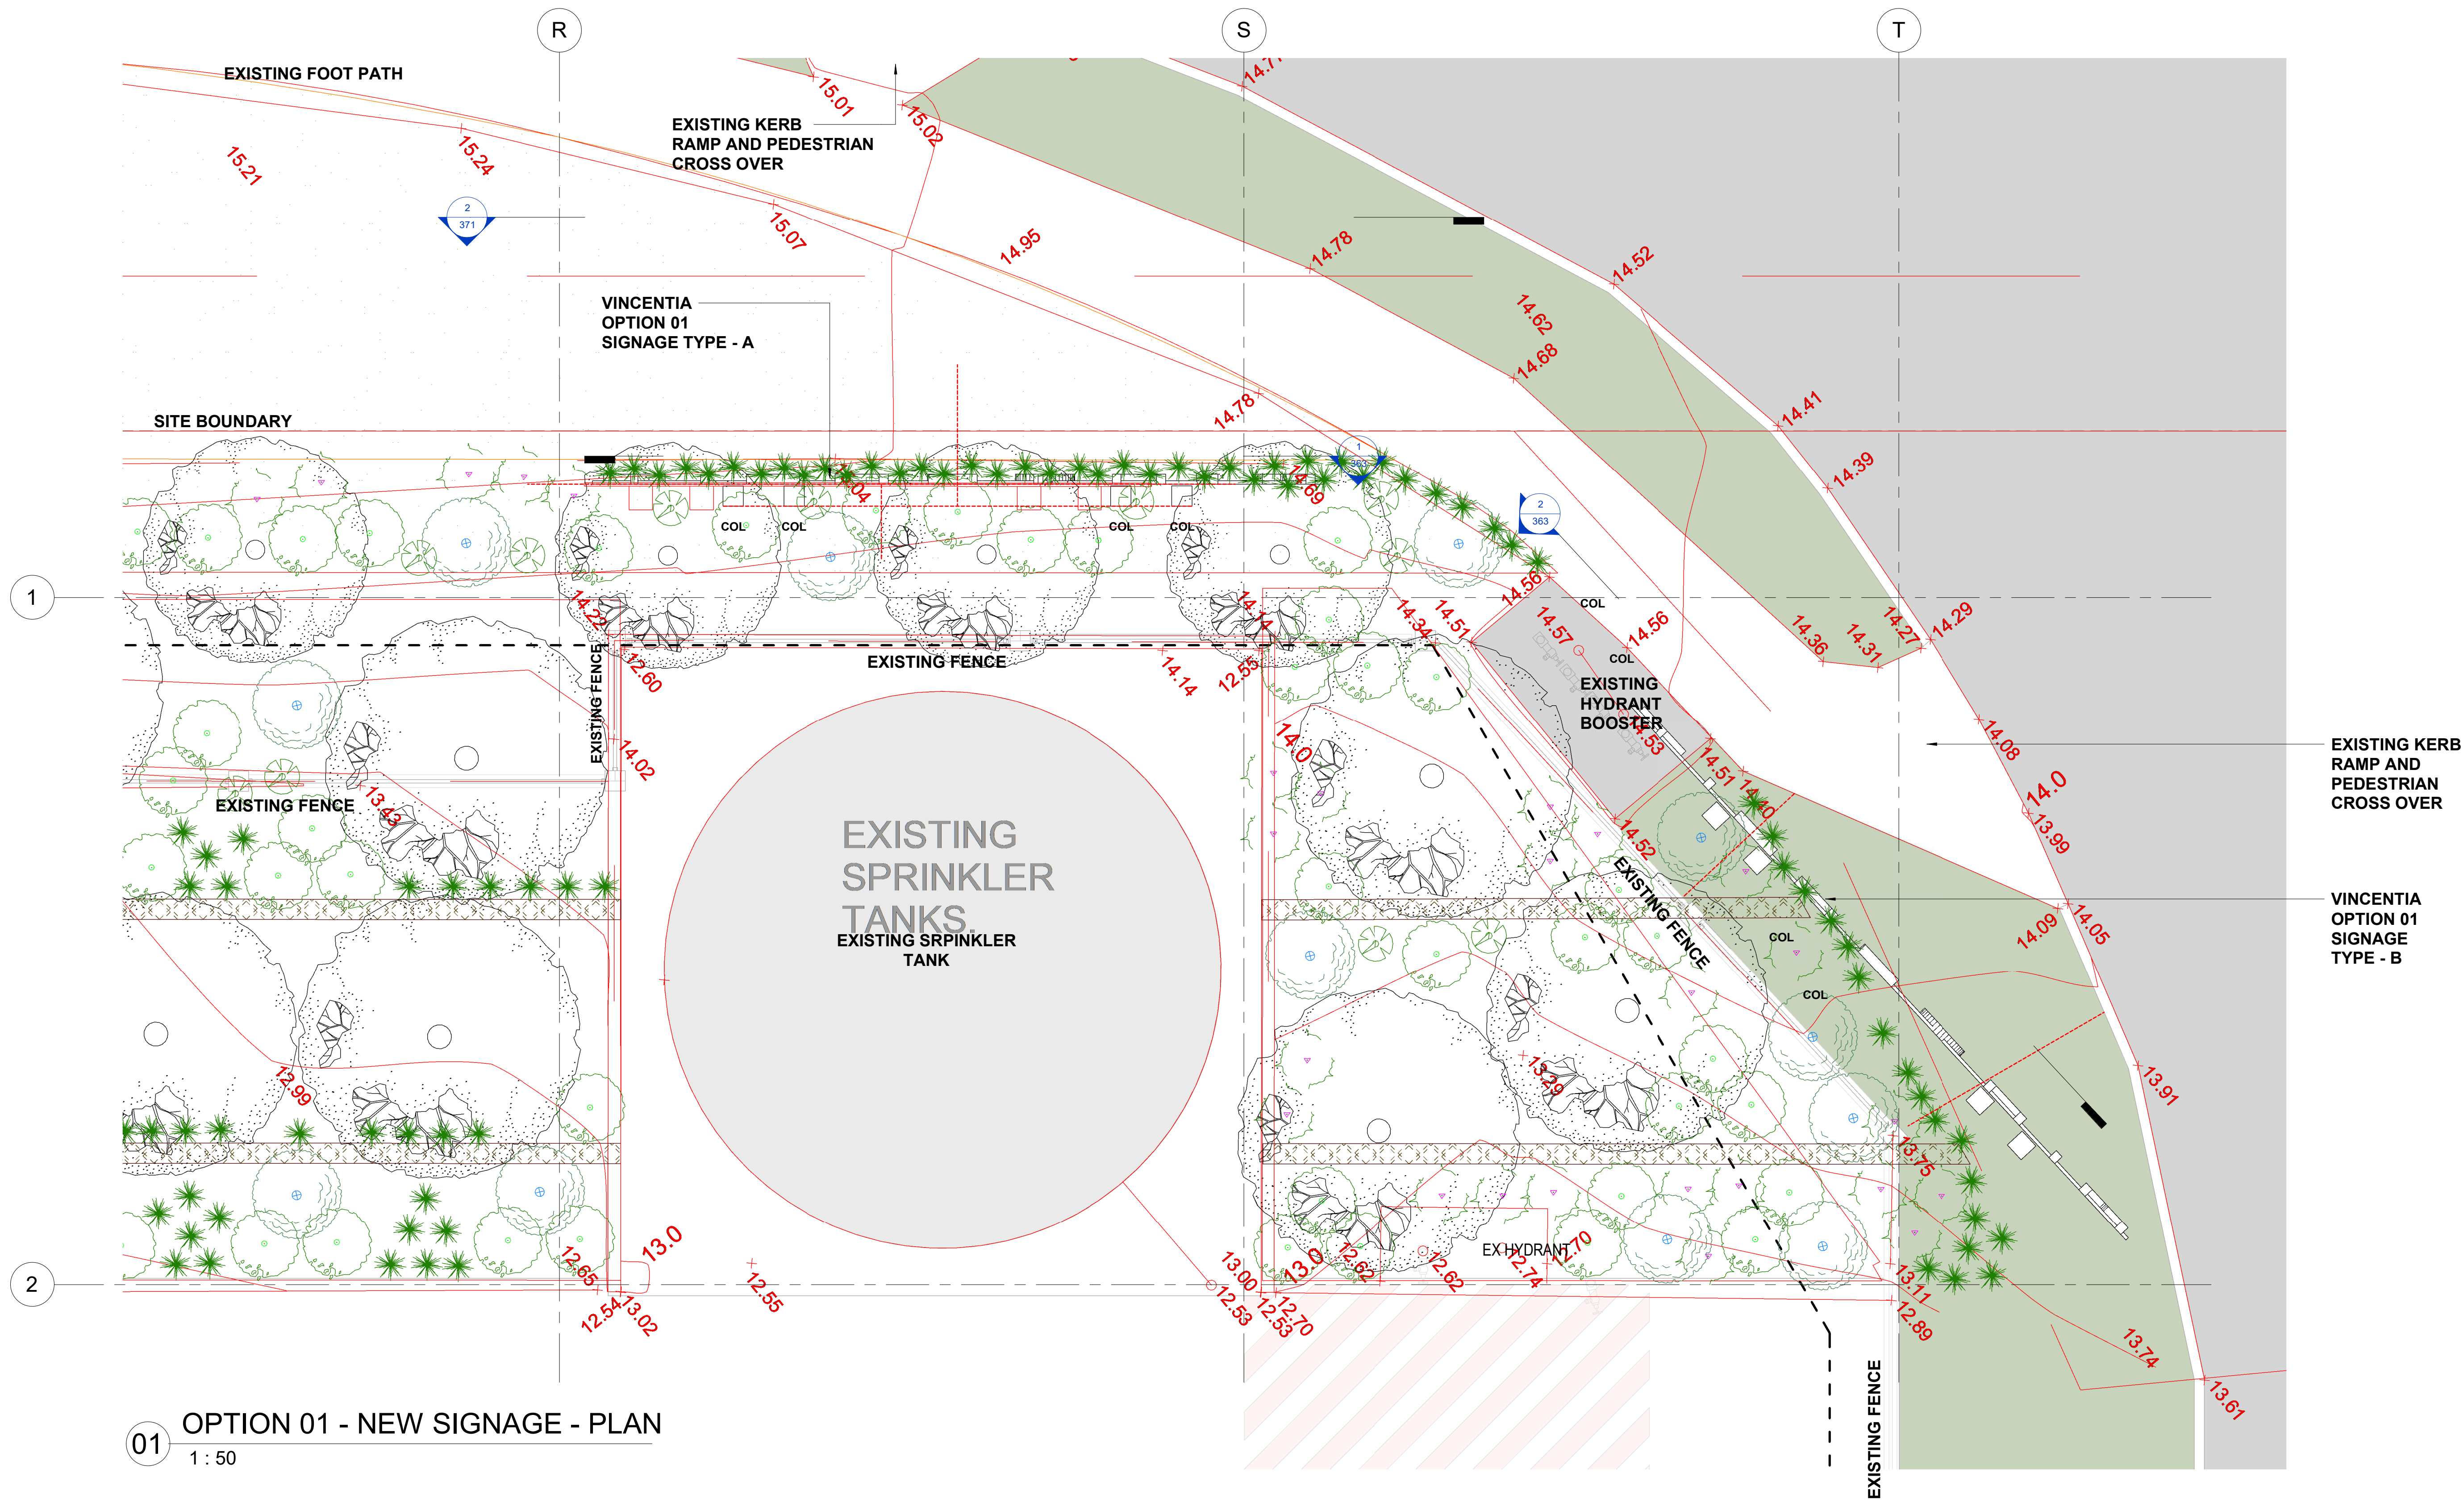

01 OPTION 01 - NEW SIGNAGE - PLAN
1 : 50

2 OPTION 01 - NEW SIGNAGE TYPE A & B

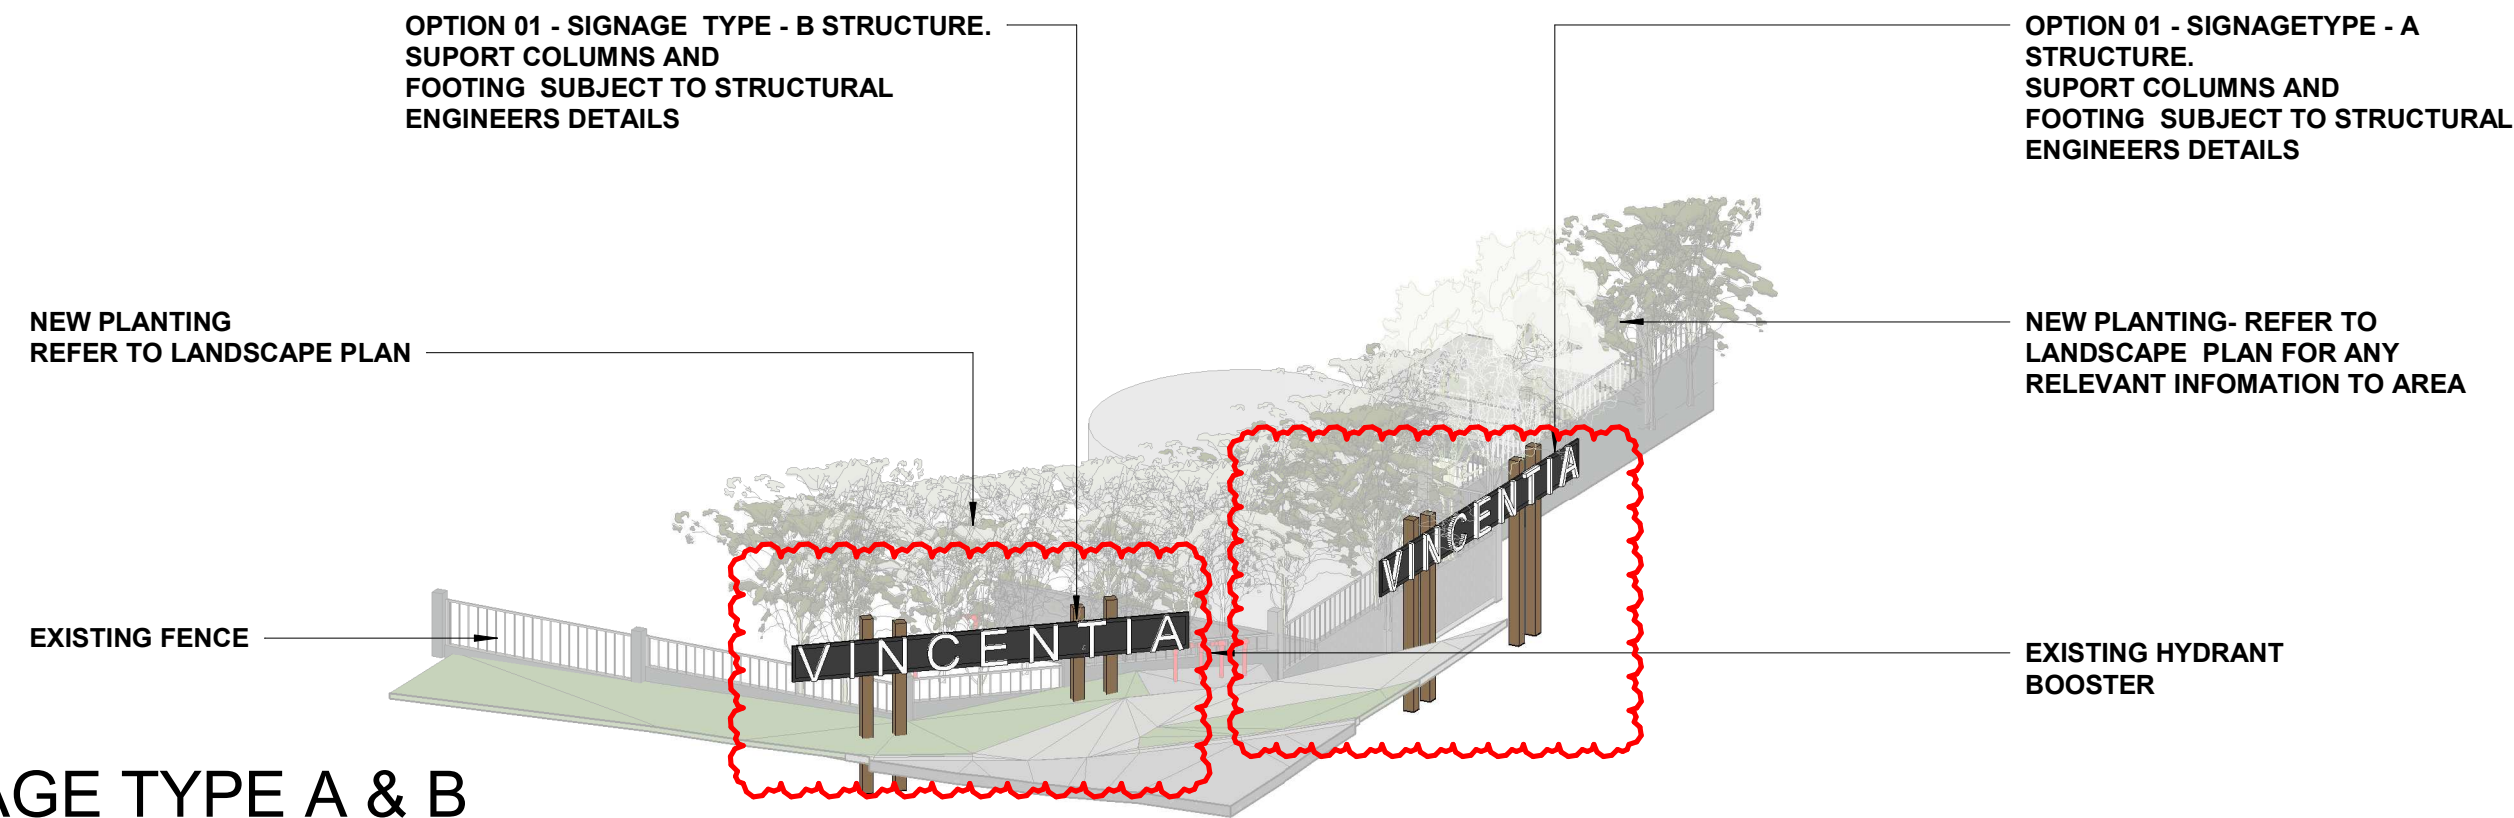

DISCLAIMER
THE DESIGN/DETAIL ARE SUBJECT TO COMPLIANCE WITH
RURAL FIRE BRIGADE AND FIRE BRIGADE ON ESSENTIAL
SERVICES IN AREA, ALTERNATIVE FOR COMPLIANCE MAY
BE SOUGHT

EXISTING KERB
RAMP AND
PEDESTRIAN
CROSS OVER

VINCENTIA
OPTION 01
SIGNAGE
TYPE - B

TOWN PLANNING
client
FABCOT PTY LTD


project - address
VINCENTIA MARKETPLACE
MOONA CREEK ROAD,
VINCENTIA, NSW, 2540

drawing title
OPTION 01_VINCENTIA
DISTRICT TOWN CENTRE MOD
8 DESIGN RESPONSE

job no. 2019-066
drawing no. 361
scale @ A1
issue 13
drawn

1 : 50
All dimensions in millimetres U.A.O. Do not scale this drawing.
Figured dimensions take precedence. This drawing & contents
are subject to copyright laws and protection.
Do not reproduce in full, or part without approval. ©Copyright


no.	date	ISSUE / revision	by
1	09/11/17	MOD 7 - AMENDMENTS	SH
2	13/11/17	FEATURE SCREEN AMENDMENTS	MW
3	30/01/18	AMENDMENTS	MW
4	06/01/18	AMENDMENTS - ZONES	MW
5	25/09/20	Town Centre (PMA-499) Modification 8	MW
6	26/09/20	FOR REVIEW	MW
7	26/09/20	MOD 18 - AMENDMENTS	MW
8	02/07/20	MOD 18 - CLIENT REVIEW AMENDMENTS	MW
9	06/07/20	MOD 18 - CLIENT FEEDBACK AMENDMENTS	MW

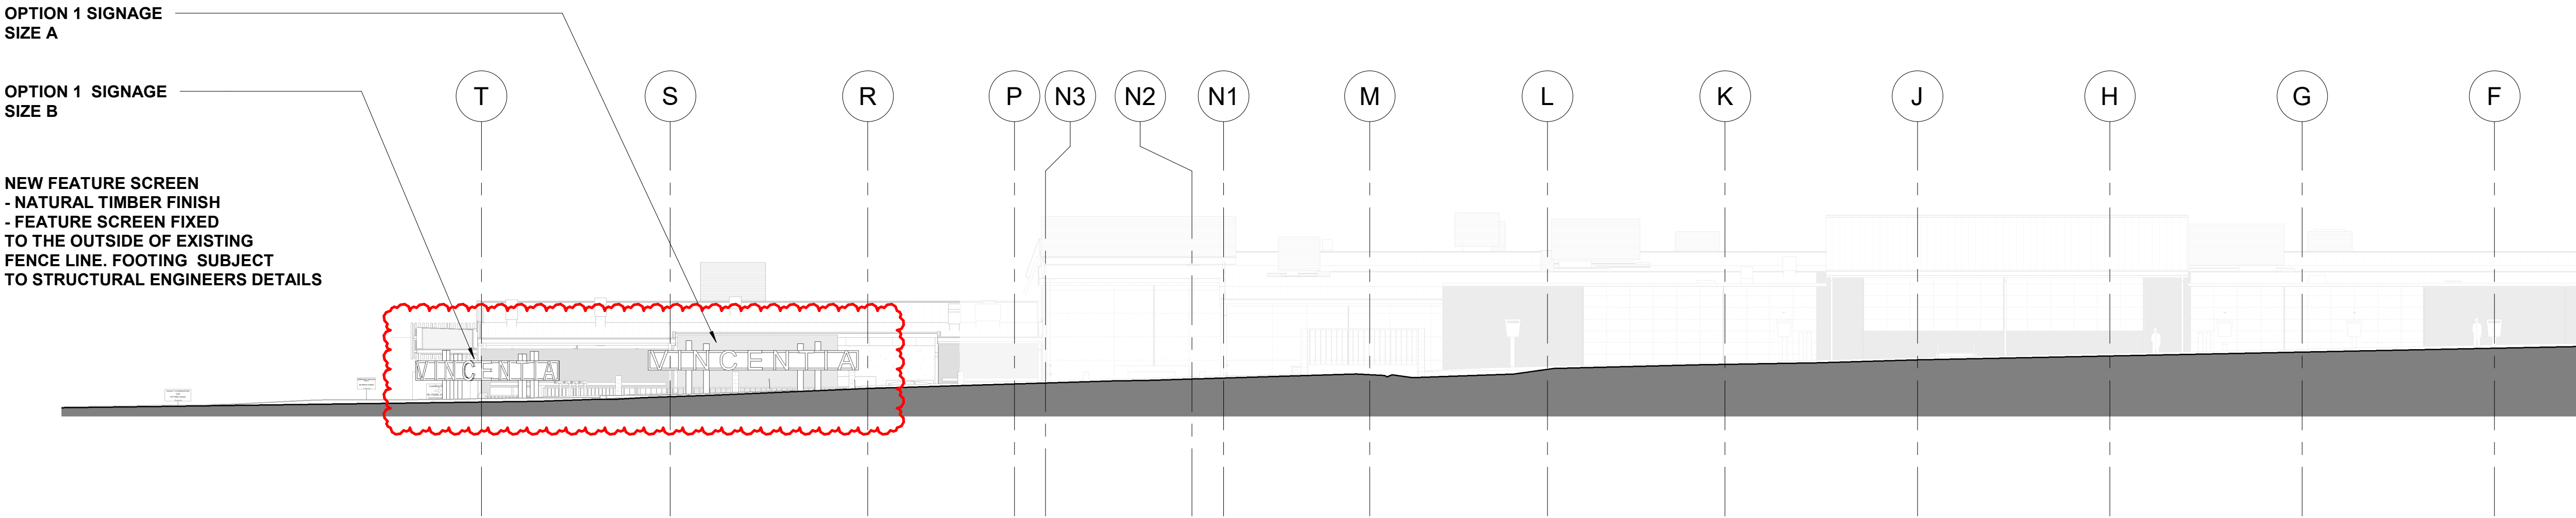

2 ELEVATION-A_FEATURE SCREEN
1 : 200



1 ELEVATION-B_FEATURE SCREEN
1 : 200

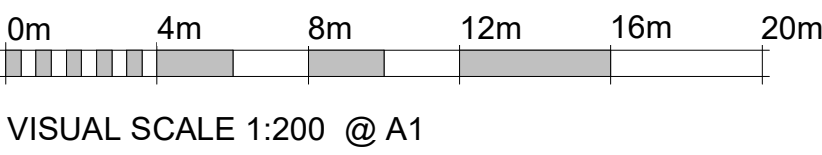

TOWN PLANNING

client
FABCOT PTY LTD

project - address
VINCENTIA MARKETPLACE
MOONA CREEK ROAD,
VINCENTIA, NSW, 2540


drawing title
OPTION 01_VINCENTIA
DISTRICT TOWN CENTRE MOD
8 DESIGN RESPONSE

job no. 2019-066 drawing no. 362 issue 9


scale @ A1 1 : 200 MW
All dimensions in millimetres U.N.O. Do not scale this drawing.
Figured dimensions take precedence. This drawing & contents
are subject to copyright laws and protection.
Do not reproduce in full, or part without approval. ©Copyright

MELBOURNE
SYDNEY
PERTH
BRISBANE
1800 422 533
i2c
i2c.COM.AU

no.	date	ISSUE / revision	by
1	26/05/20	FOR REVIEW	MW
2	26/05/20	MOD 18 - AMENDMENTS	MW
3	02/07/20	MOD 18 - CLIENT REVIEW AMENDMENTS	MW
4	09/07/20	MOD 18 - CLIENT FEEDBACK AMENDMENTS	MW

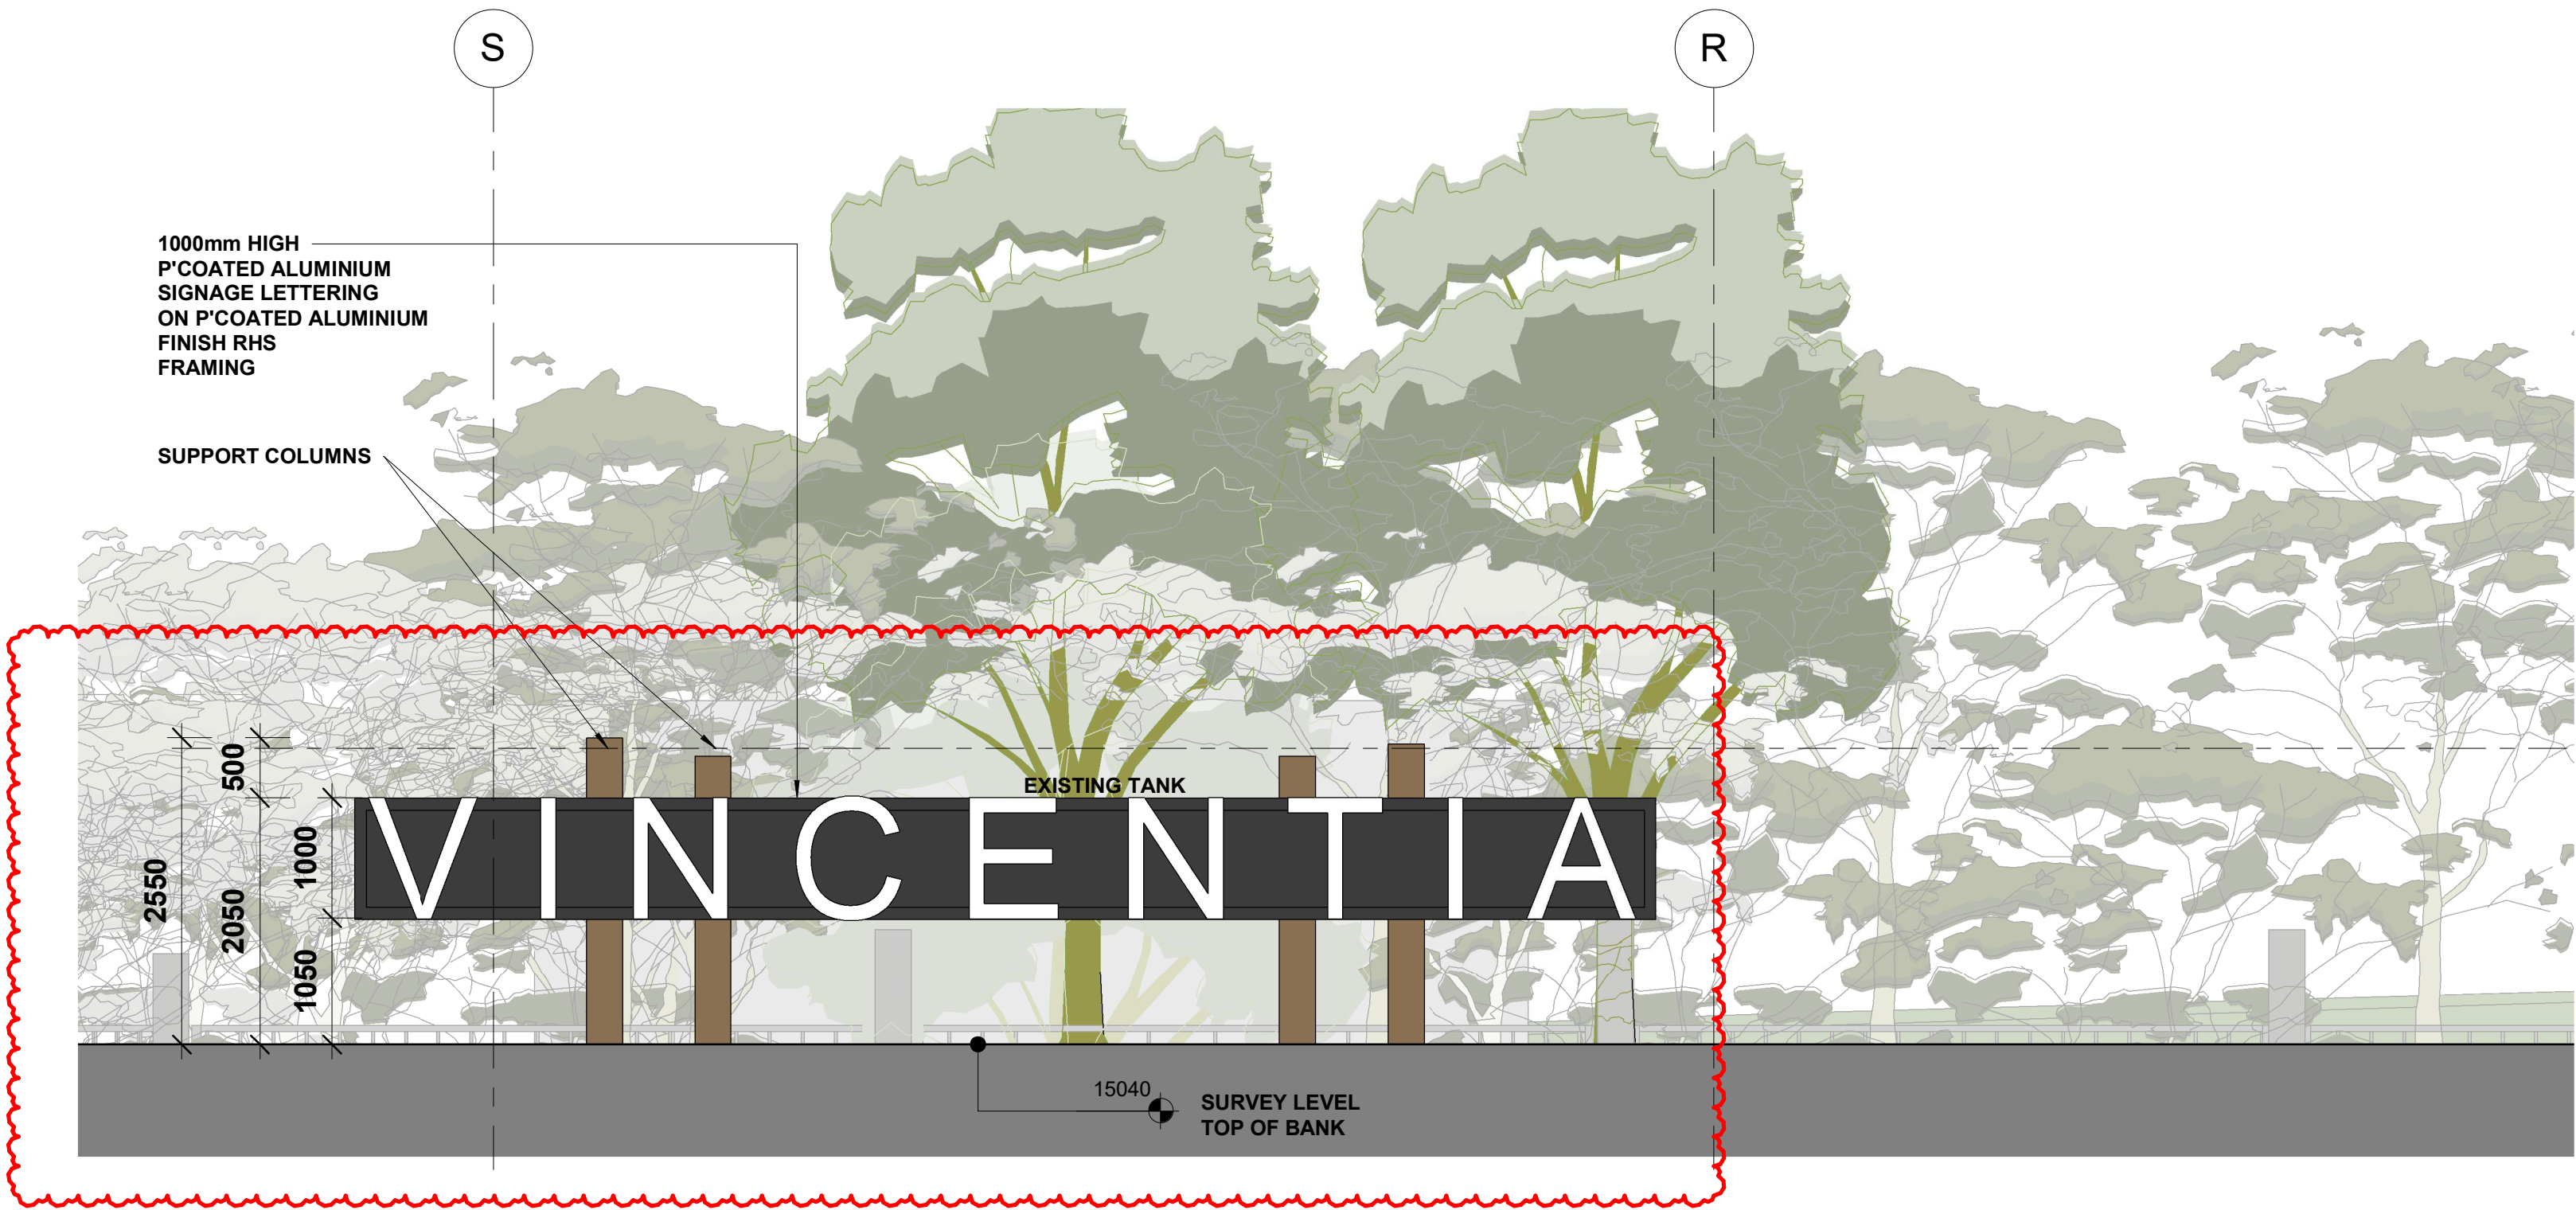

1 OPTION 01 - SIGNAGE TYPE - A
1 : 50

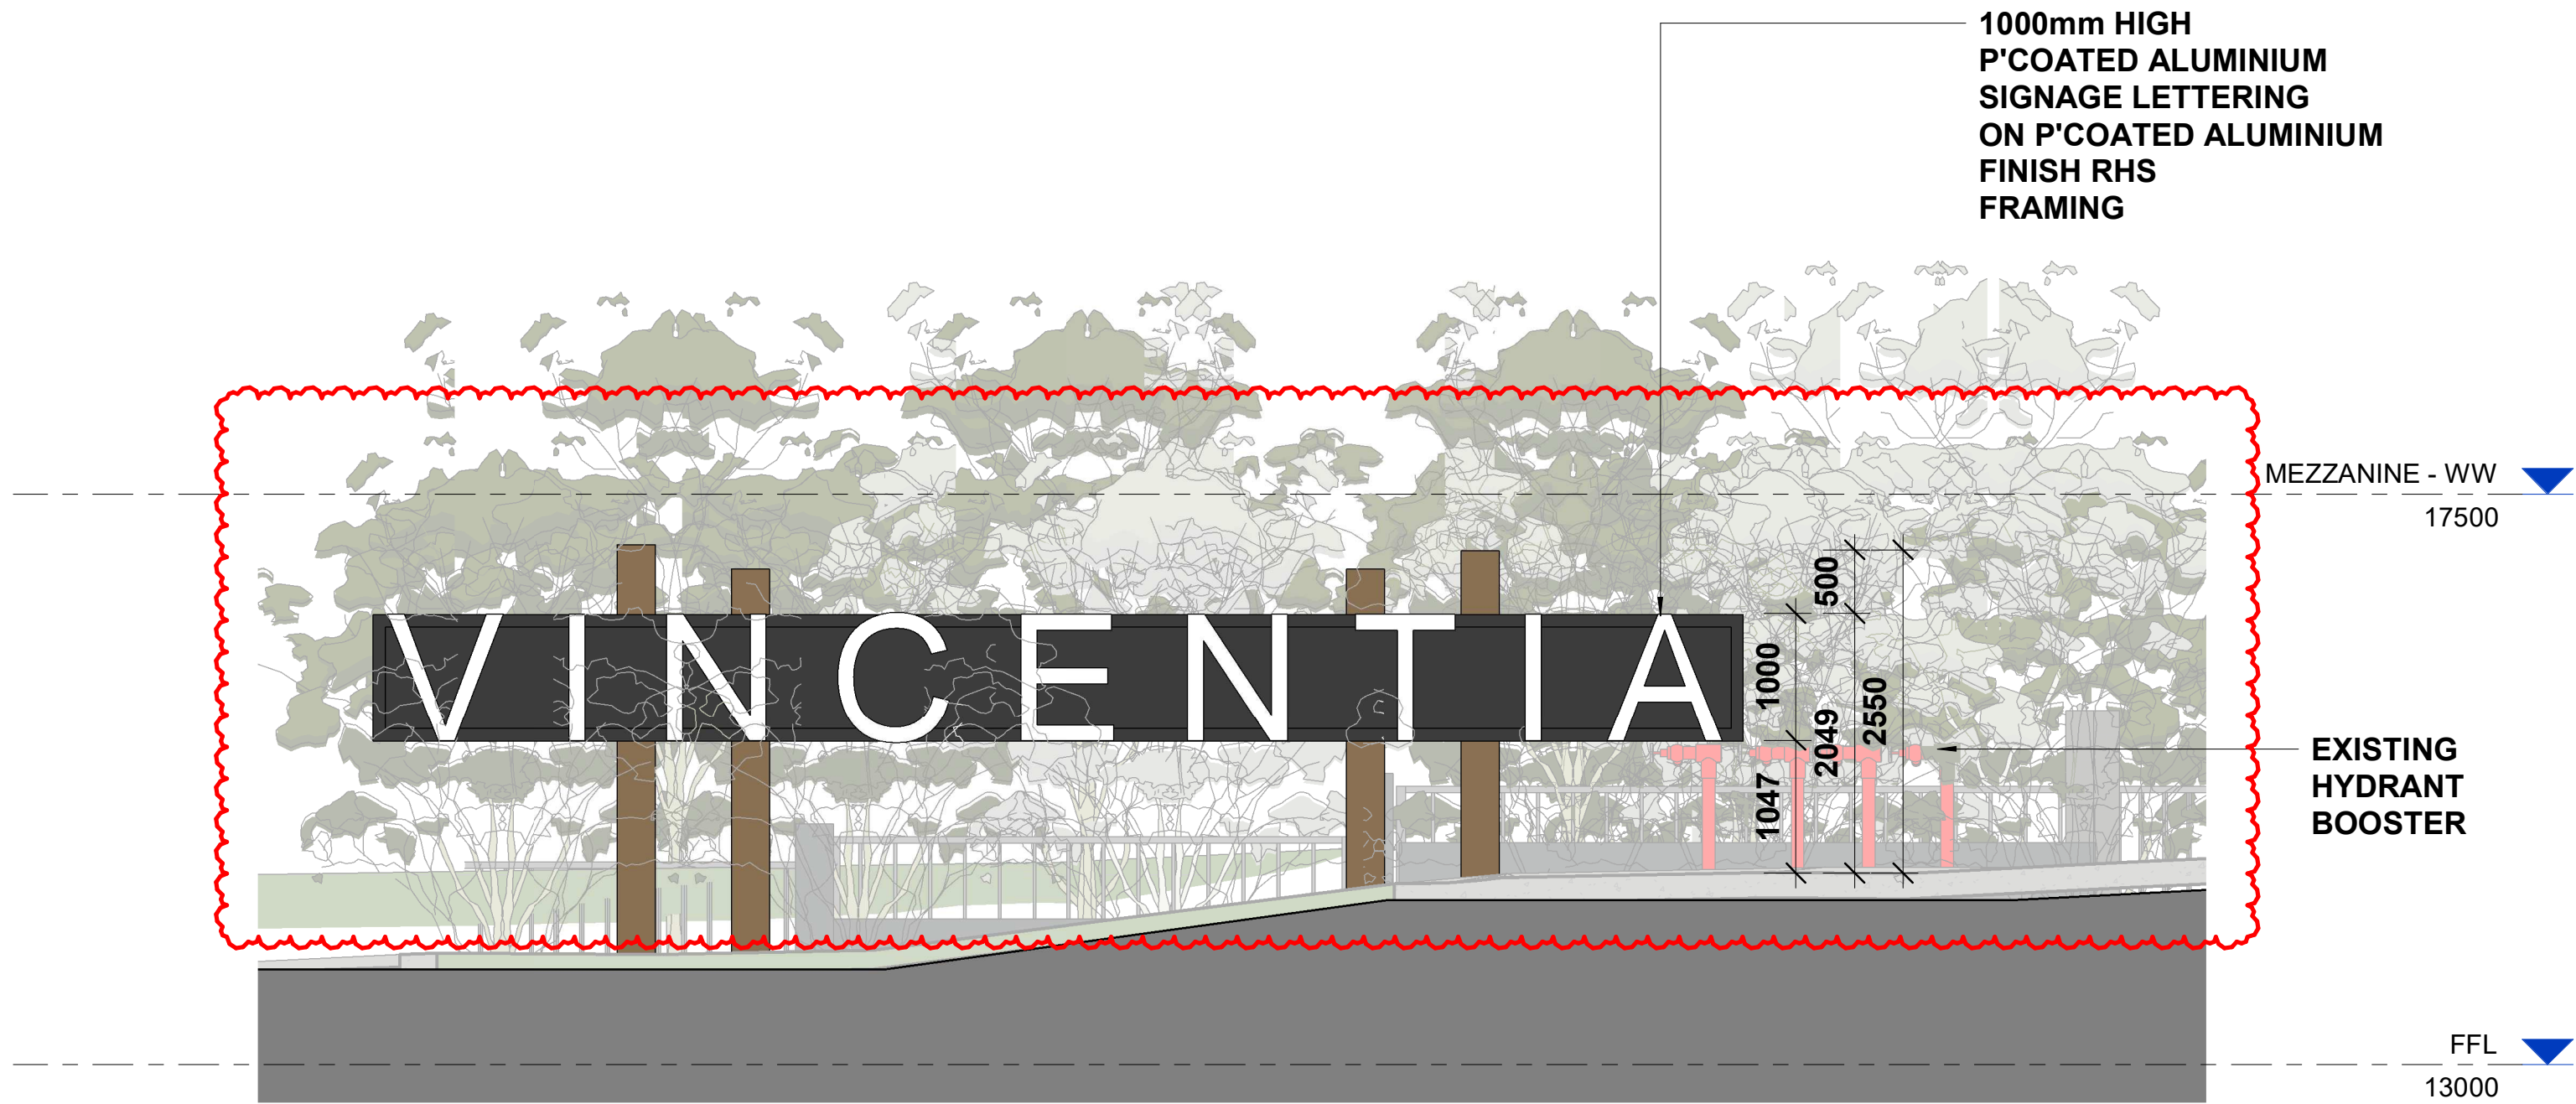

2 OPTION 01 - SIGNAGE TYPE B
1 : 50

TOWN PLANNING

client
FABCOT PTY LTD

project - address
VINCENTIA MARKETPLACE
MOONA CREEK ROAD,
VINCENTIA, NSW, 2540

drawing title
OPTION 01 - DETAIL SIGNAGE
ELEVATION

job no.
2019-066

drawing no.
363

issue
4

scale @ A1
1 : 50

drawn
MW

All dimensions in millimetres U.N.O. Do not scale this drawing.
Figured dimensions take precedence. This drawing & contents
are subject to copyright laws and protection.
Do not reproduce in full, or part without approval. ©Copyright

MELBOURNE
SYDNEY
PERTH
BRISBANE
1800 422 533

i2c
i2c.com.au

9/07/2020 2:47:55 PM



EXISTING



PROPOSED
OPTION 01 - 3D VIEW MONTAGE

no.	date	ISSUE / revision	by
1	29/05/20	MOD 08 - AMENDMENTS	MW
2	02/07/20	MOD 08 - CLIENT REVIEW AMENDMENTS	MW
3	09/07/20	MOD 08 - CLIENT FEEDBACK AMENDMENTS	MW

TOWN PLANNING

client
FABCOT PTY LTD

project - address
VINCENTIA MARKETPLACE
MOONA CREEK ROAD,
VINCENTIA, NSW, 2540

drawing title
OPTION 01 - MOD 8 DESIGN
RESPONSE - 3D MONTAGE

job no.	drawing no.	issue
2019-066	364	3

scale @ A1	drawn
1 : 100	MW

All dimensions in millimetres U.K.D. Do not scale this drawing.
Figured dimensions take precedence. This drawing & contents
are subject to copyright laws and protection.
Do not reproduce in full, or part without approval. ©Copyright