
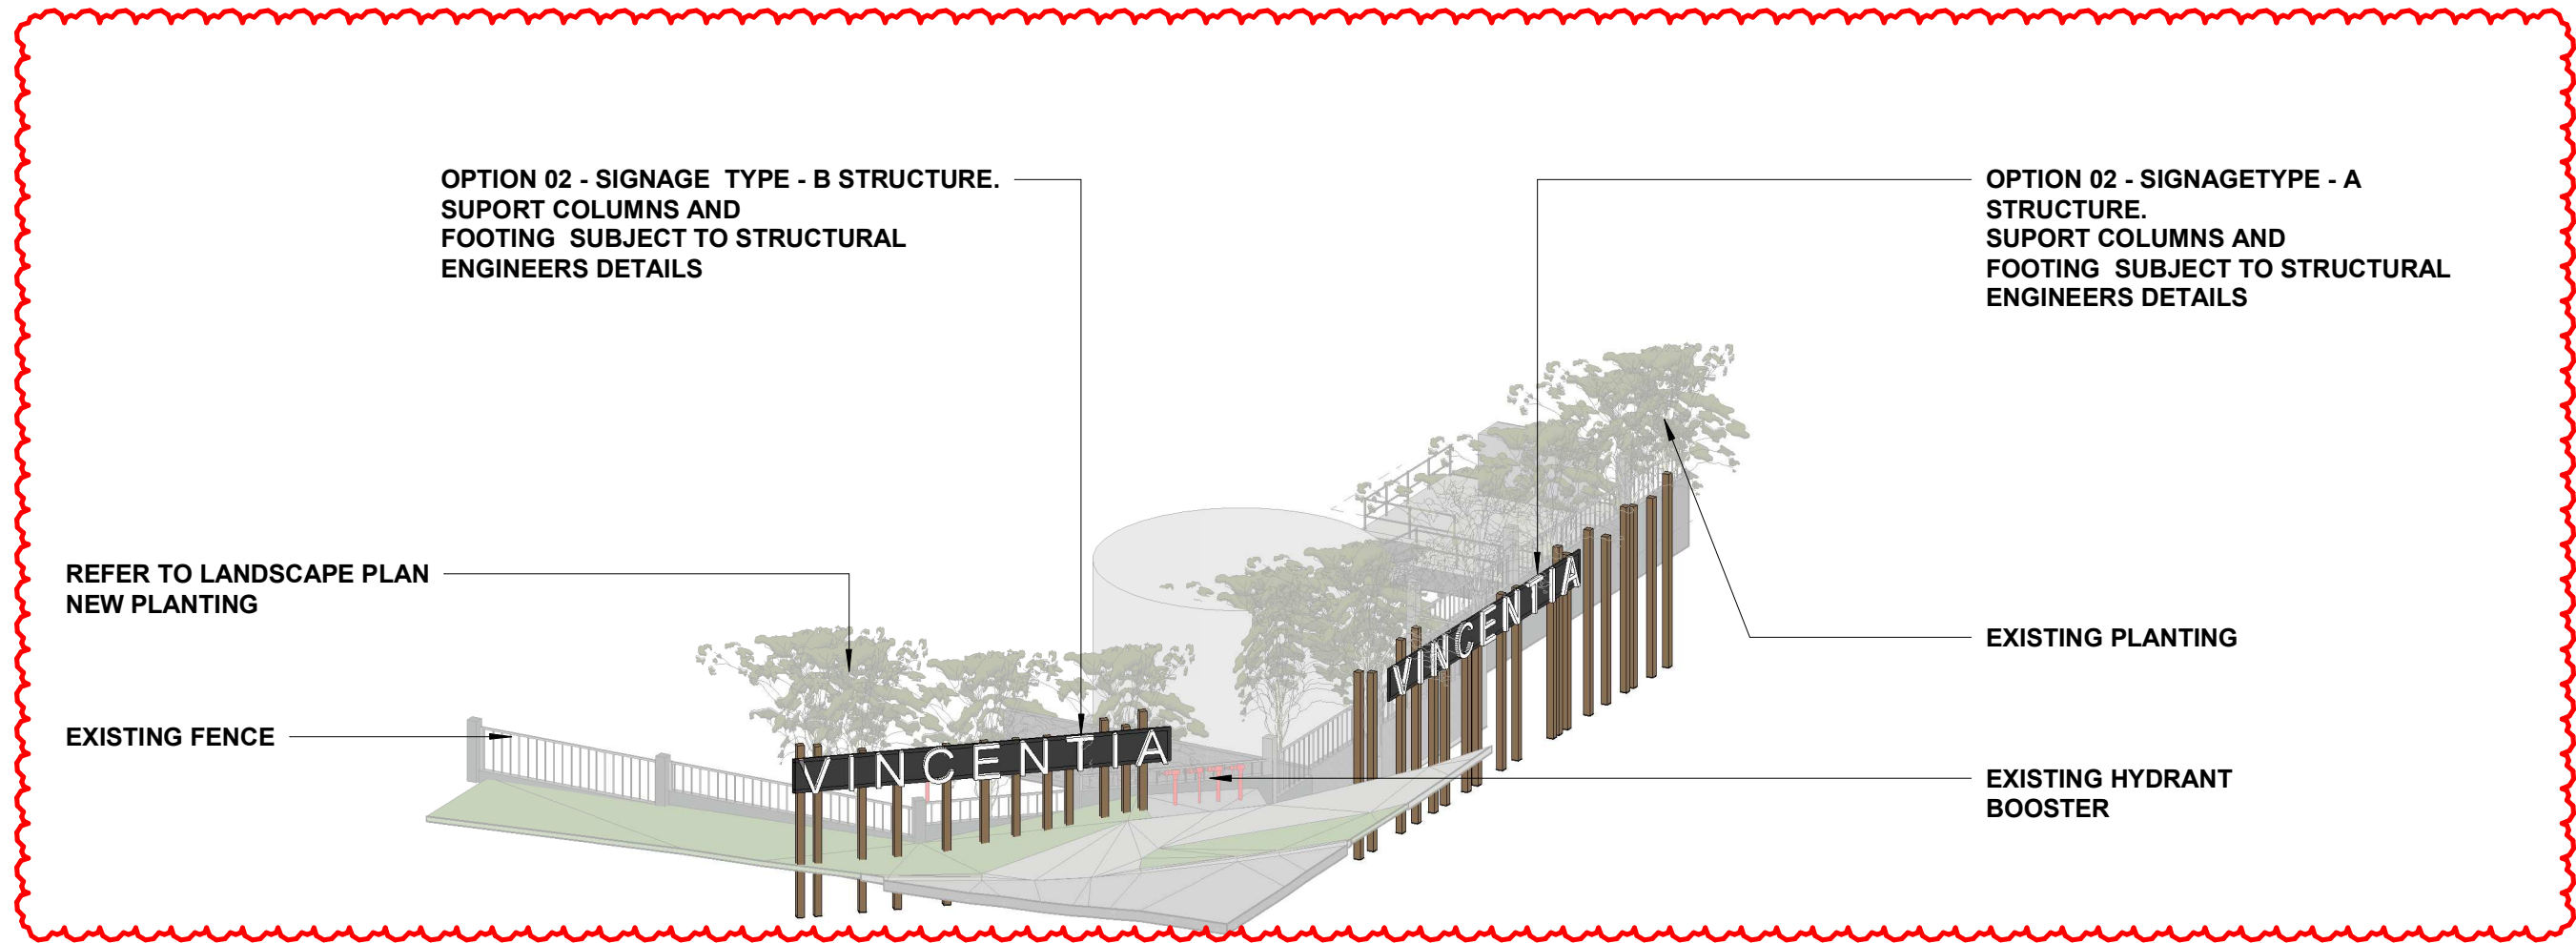


no.	date	ISSUE / revision	by
1	2019/02	FOR REVIEW	MM
2	2019/02	MOD 8B - AMENDMENTS	MM
3	2019/02	MOD 8B - CLIENT REVIEW AMENDMENTS	MM
4	2019/02	MOD 8B - CLIENT FEEDBACK AMENDMENTS	MM

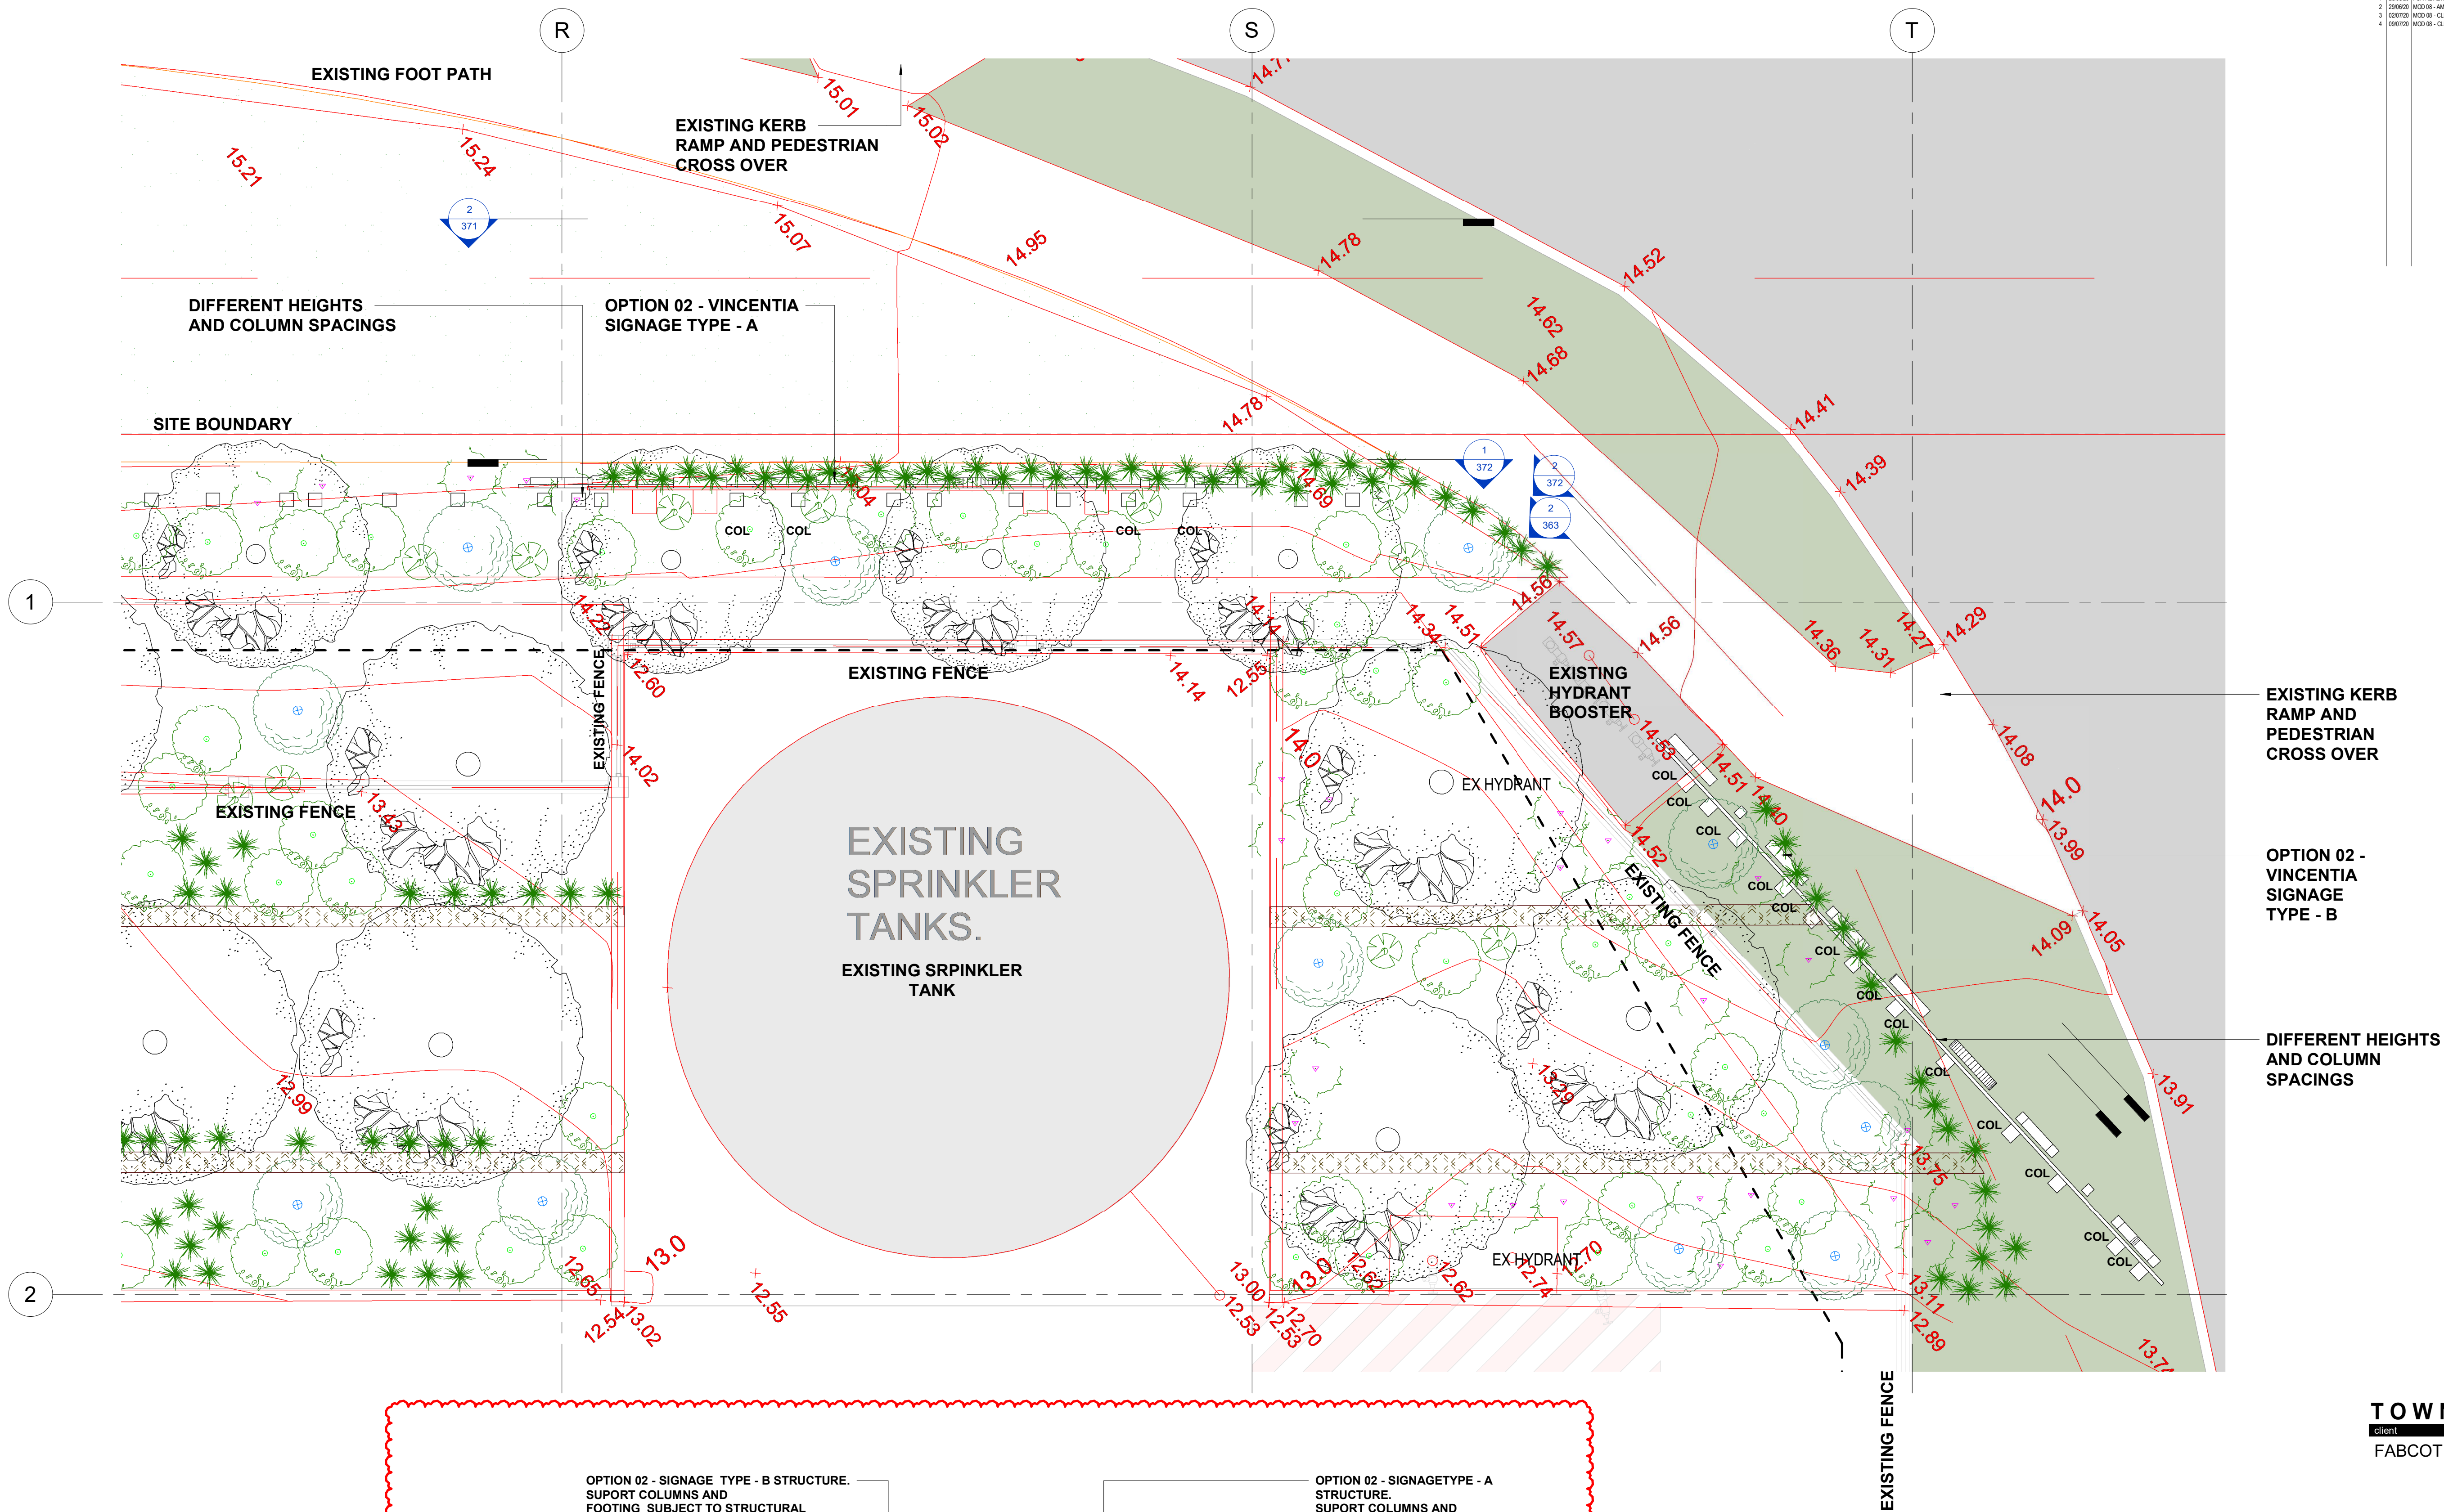

2 OPTION 02 - NEW SIGNAGE TYPE A & B

TOWN PLANNING

client

FABCOT PTY LTD

project - address

VINCENTIA MARKETPLACE
MOONA CREEK ROAD,
VINCENTIA, NSW, 2540

drawing title

OPTION 02 SITE
PLAN-VINCENTIA DISTRICT
TOWN CENTRE MOD 8 DESIGN
RESPONSE

job no. 2019-066 drawing no. 370 issue 4


scale @ A1 1:50 Author

All dimensions in millimetres U.K.D. Do not scale this drawing.
Figured dimensions take precedence. This drawing & contents
are subject to copyright laws and protection.
Do not reproduce in full, or part without approval. ©Copyright


MELBOURNE
SYDNEY
PERTH
BRISBANE
1800 422 533
i2c
i2c.COM.AU

9/07/2020 3:31:23 PM

no.	date	ISSUE / revision	by
1	26/02/20	FOR REVIEW	MW
2	26/02/20	MOD 02 - AMENDMENTS	MW
3	02/07/20	MOD 02 - CLIENT REVIEW AMENDMENTS	MW
4	09/07/20	MOD 02 - CLIENT FEEDBACK AMENDMENTS	MW

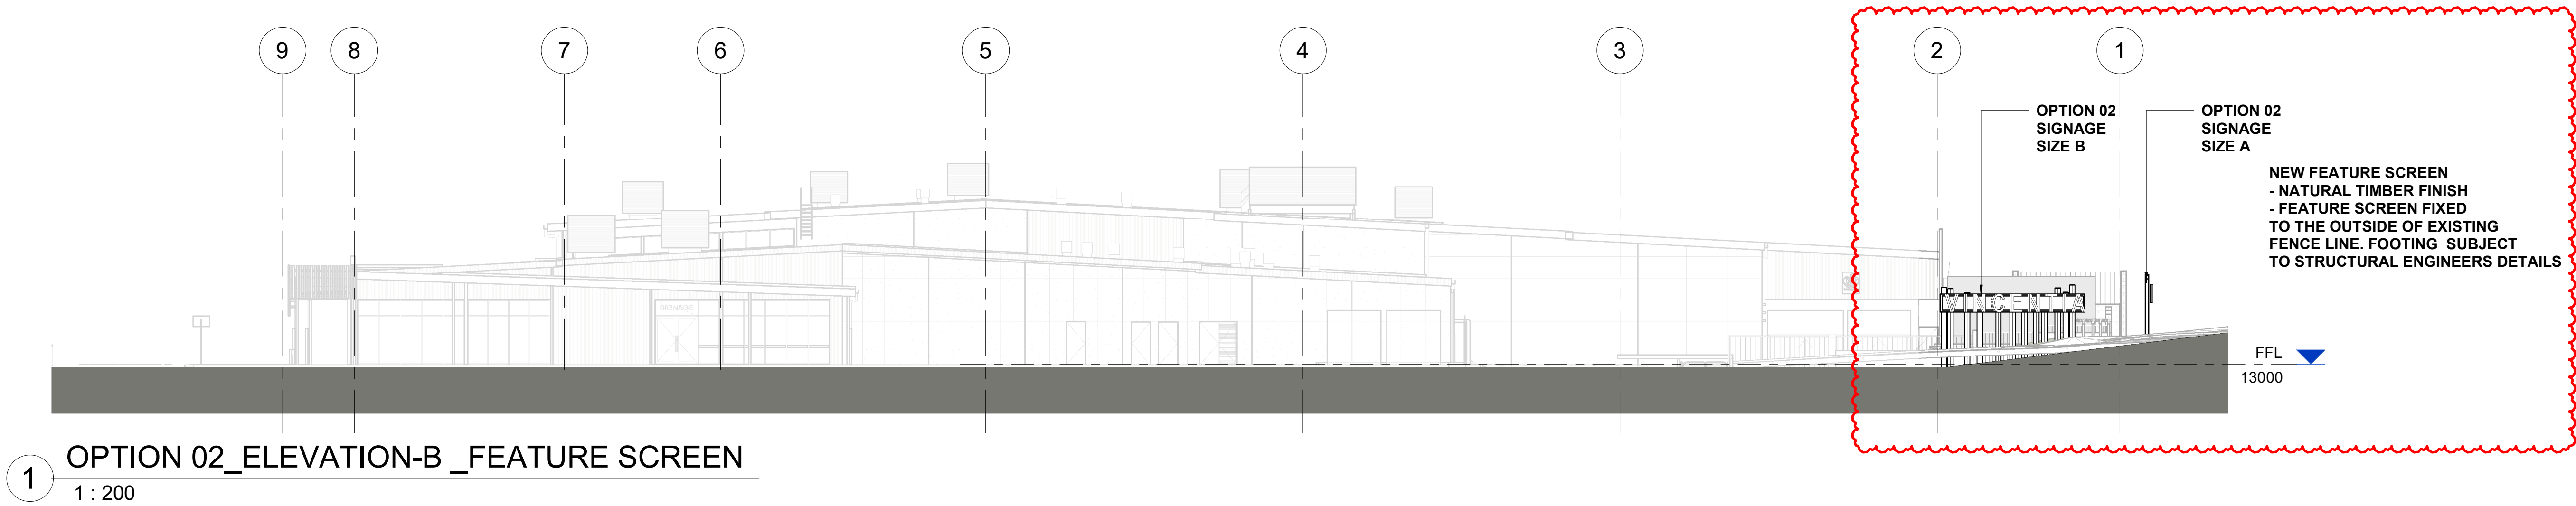

1 OPTION 02_ELEVATION-B_FEATURE SCREEN
1 : 200

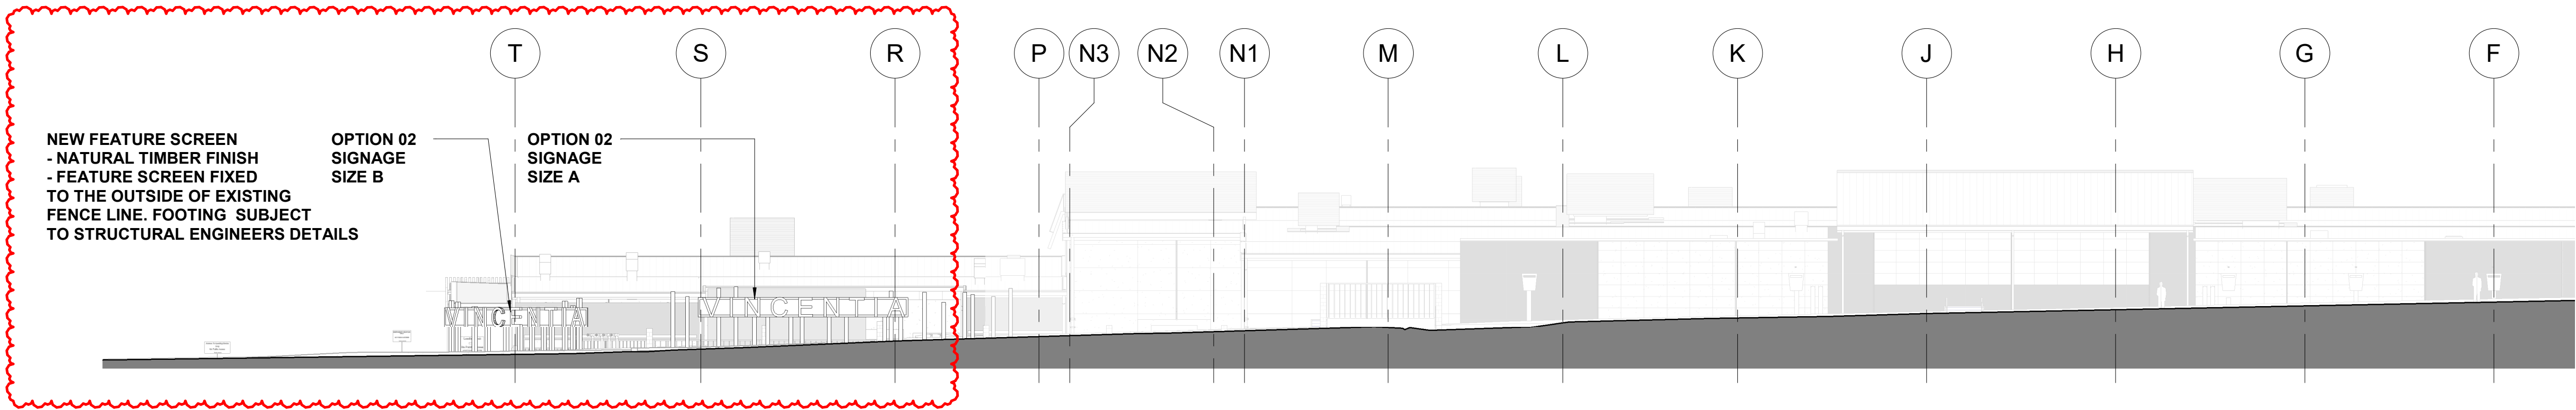

2 OPTION 02_ELEVATION-A_FEATURE SCREEN
1 : 200

TOWN PLANNING

client
FABCOT PTY LTD

project - address
VINCENTIA MARKETPLACE
MOONA CREEK ROAD,
VINCENTIA, NSW, 2540


drawing title
OPTION 02_NEW SCREEN &
SIGNAGE ELEVATION

job no. 2019-066 drawing no. 371 issue 4


scale @ A1 1 : 200 MW
All dimensions in millimetres U.A.O. Do not scale this drawing.
Figured dimensions take precedence. This drawing & contents
are subject to copyright laws and protection.
Do not reproduce in full, or part without approval. ©Copyright

MELBOURNE
SYDNEY
PERTH
BRISBANE
1800 422 533
i2c
i2c.COM.AU

no.	date	ISSUE / revision	by
1	201902	FOR REVIEW	MW
2	201902	MOD 18 - AMENDMENTS	MW
3	020720	MOD 18 - CLIENT REVIEW AMENDMENTS	MW
4	090720	MOD 18 - CLIENT FEEDBACK AMENDMENTS	MW

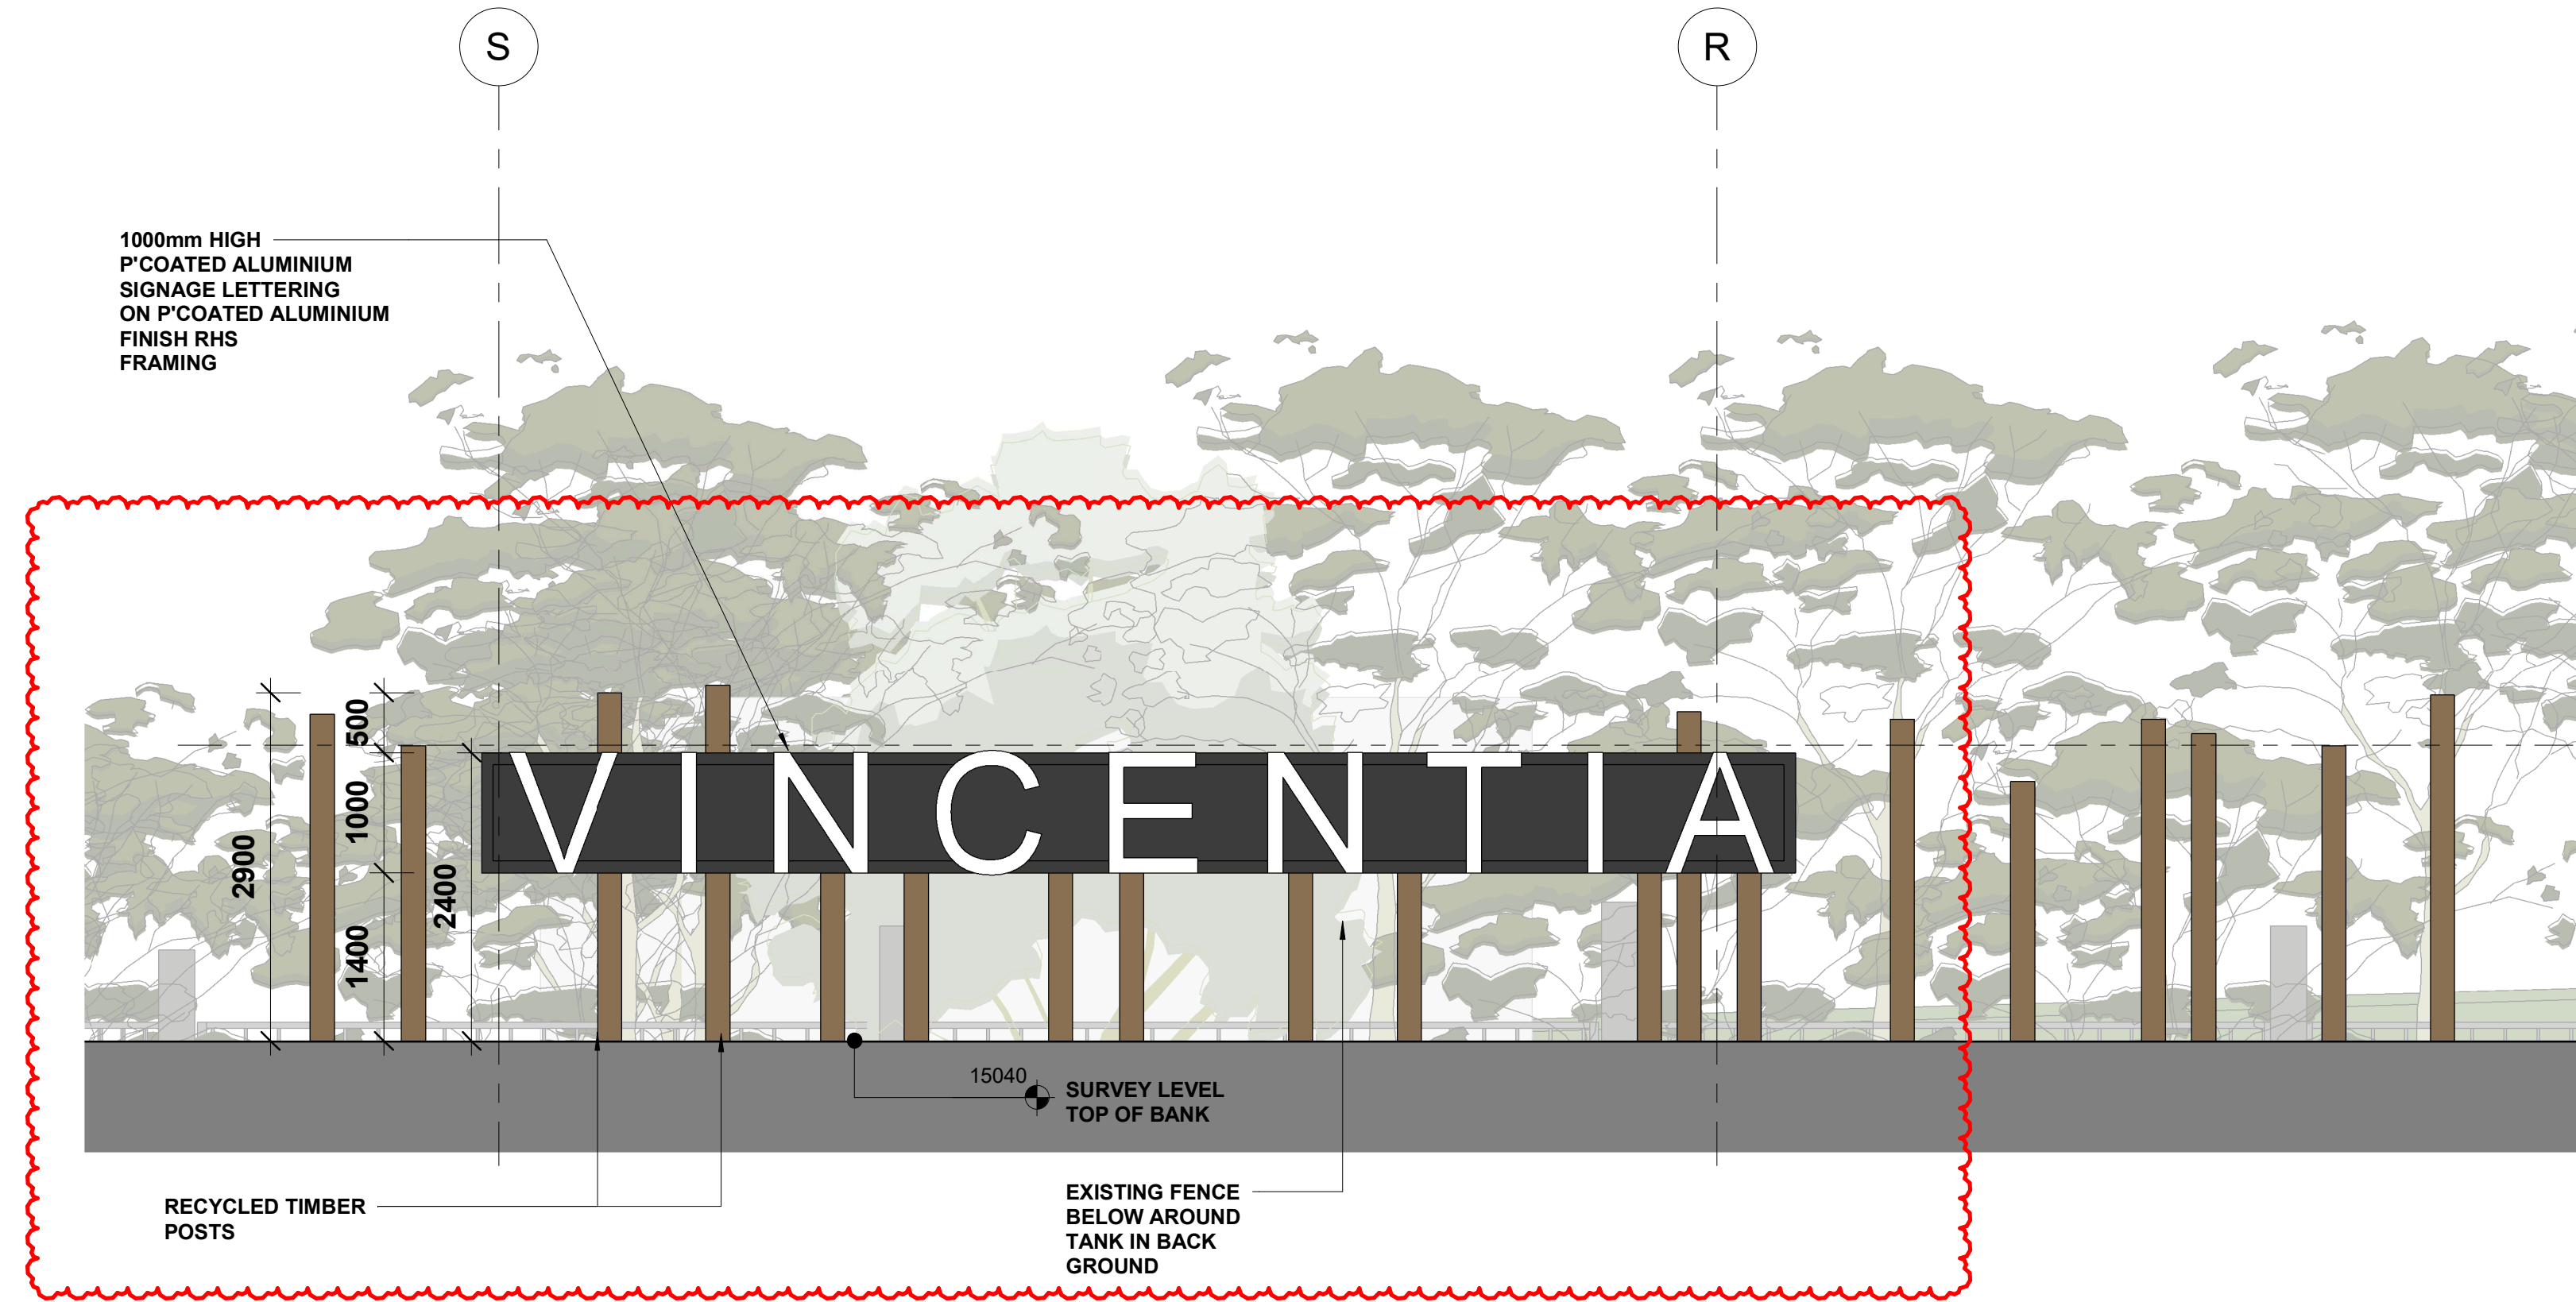

1 OPTION 02_SIGNAGE TYPE A
1 : 50

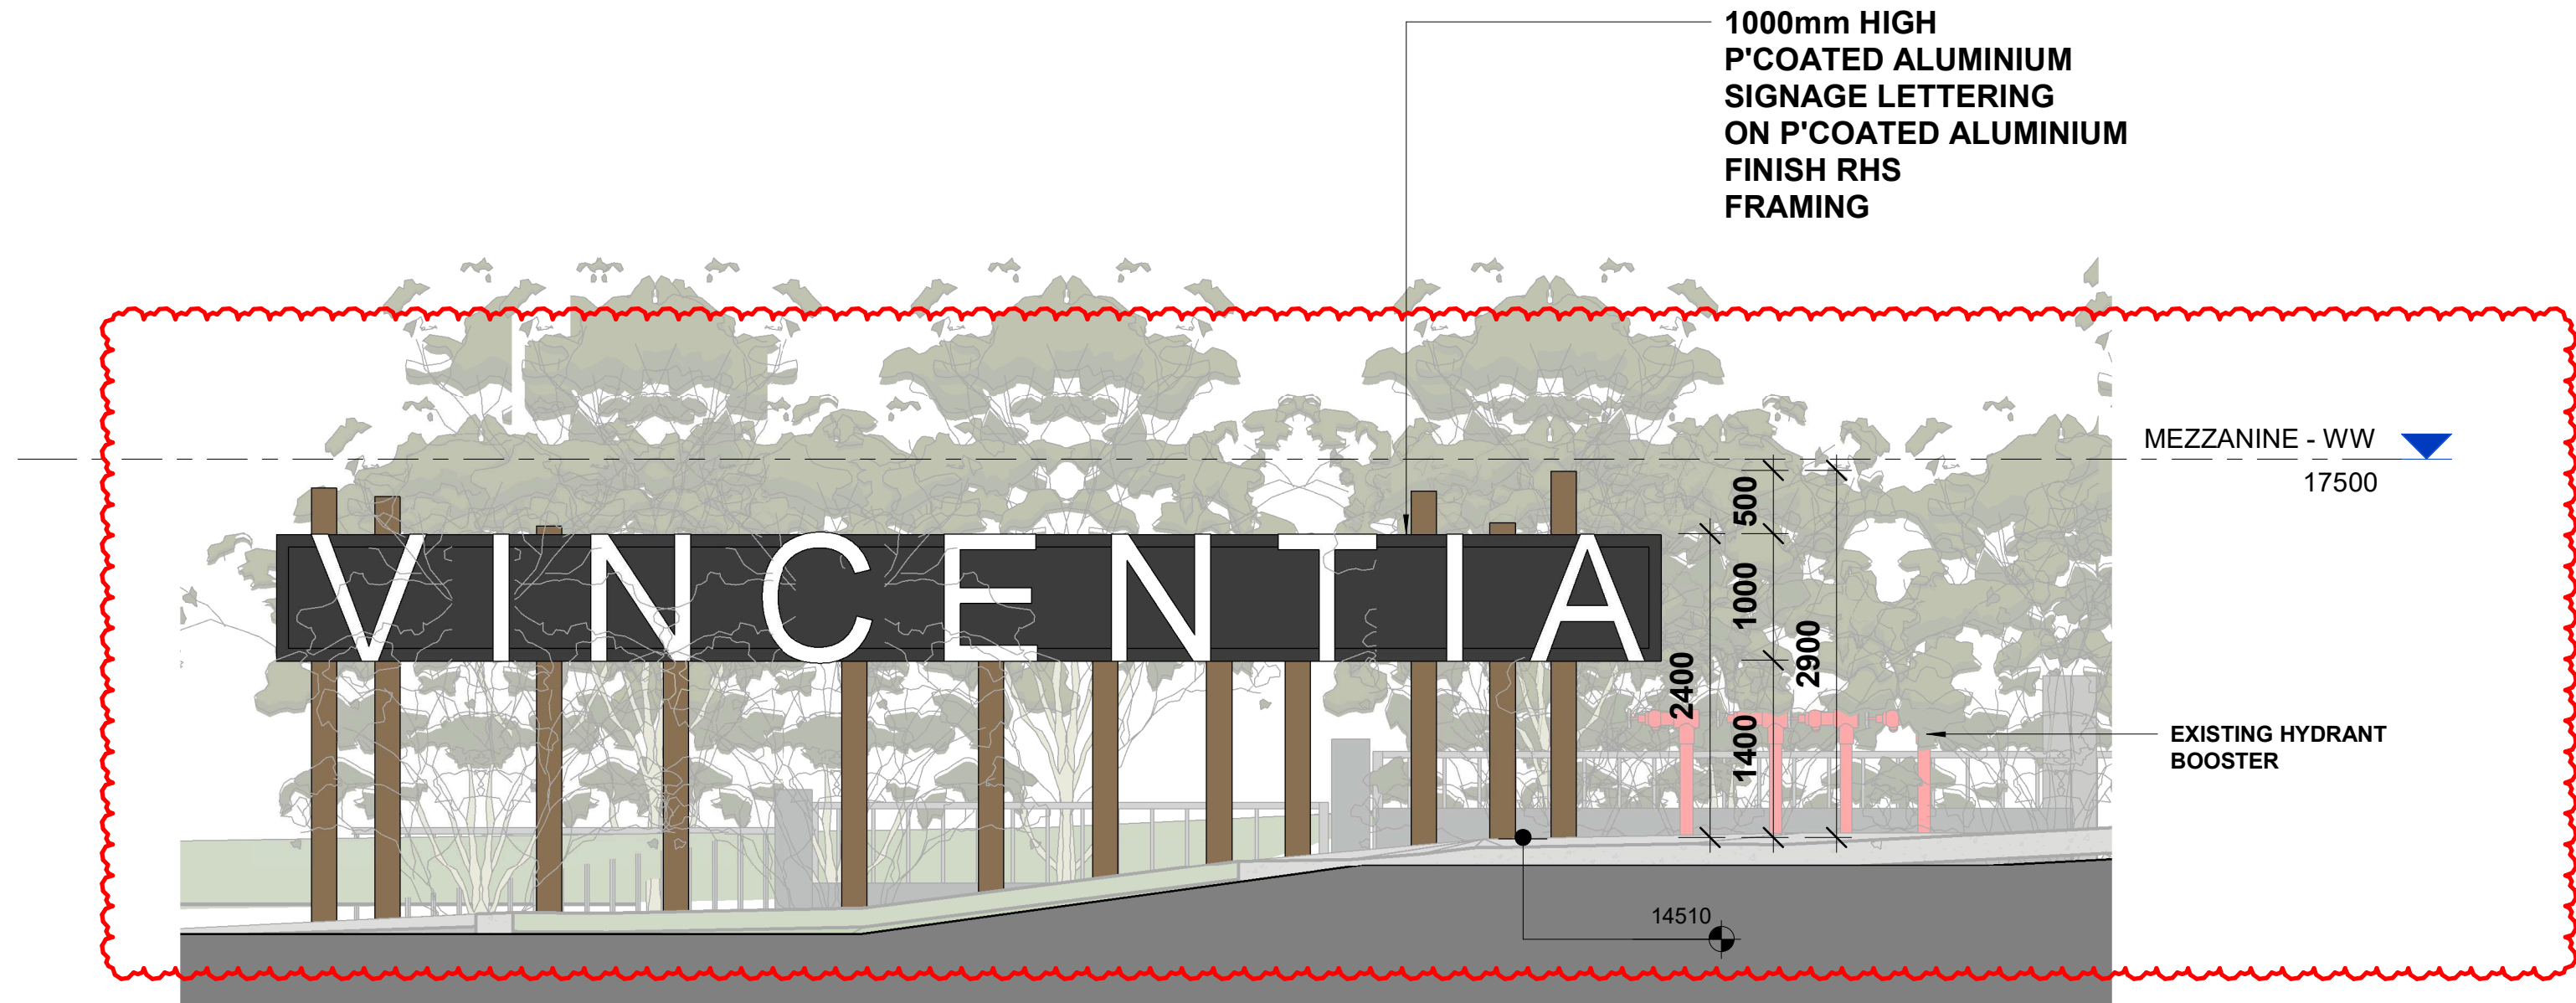

2 OPTION 02 - SIGNAGE TYPE B
1 : 50

TOWN PLANNING

client
FABCOT PTY LTD

project - address
VINCENTIA MARKETPLACE
MOONA CREEK ROAD,
VINCENTIA, NSW, 2540

drawing title
OPTION 02 - DETAIL SIGNAGE
ELEVATION

job no.
2019-066

drawing no.
372

issue
4

scale @ A1
1 : 50

drawn
MW

All dimensions in millimetres U.K.D. Do not scale this drawing.
Figured dimensions take precedence. This drawing & contents
are subject to copyright laws and protection.
Do not reproduce in full, or part without approval. ©Copyright

MELBOURNE
SYDNEY
PERTH
BRISBANE

1800 422 533

i2c

i2c.COM.AU

9/07/2020 3:31:51 PM