



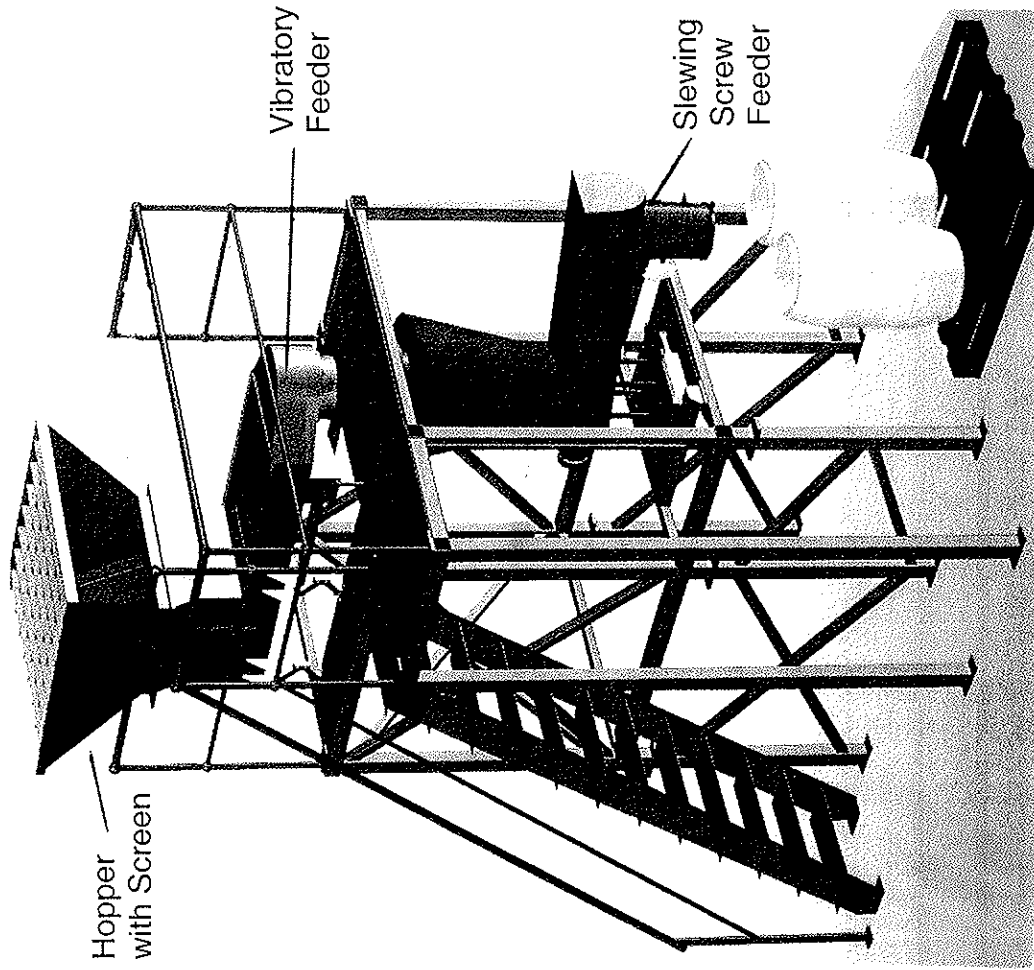

Concept Drawing of Waste Drumming System
- for High Level Waste

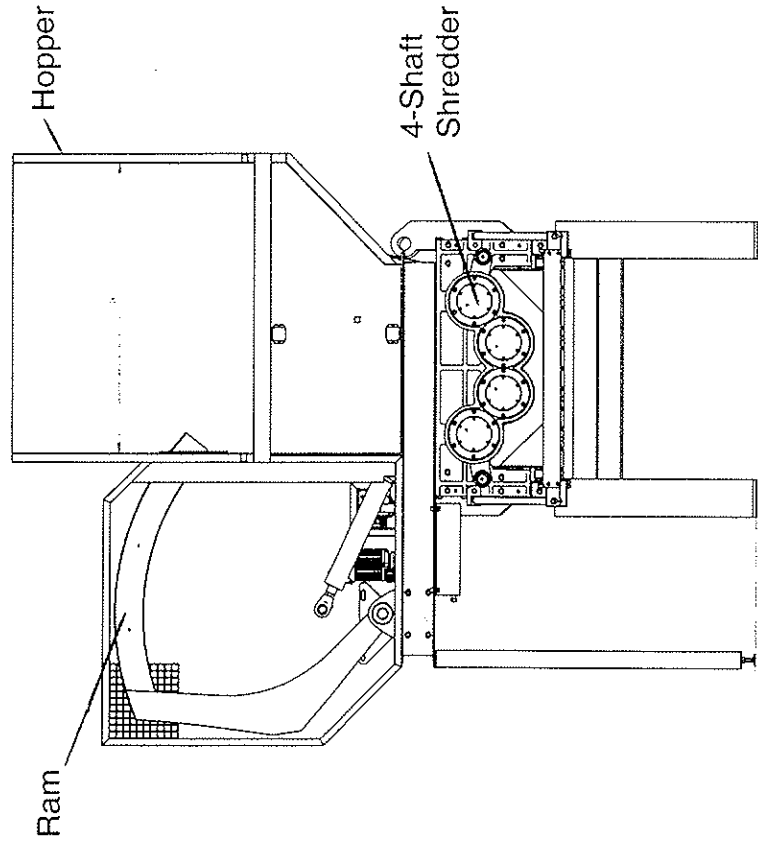

Concept Drawing of Shredding System
- for drums, pallets, PPE, etc

Proposed Equipment for HCB Re-Drumming Area