


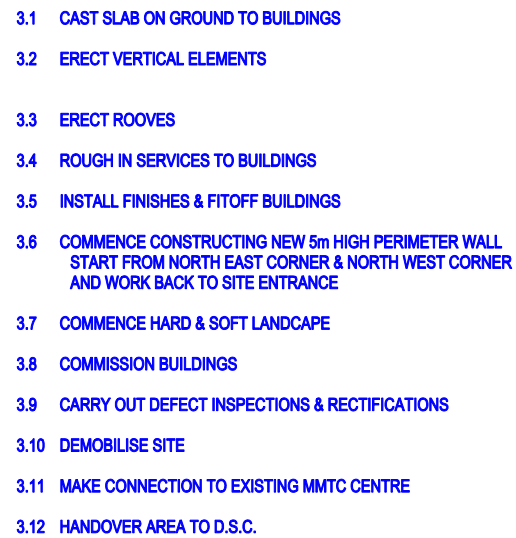

CONSTRUCTION METHODOLOGY SCHEMATIC - Phase 3 PRISON HOSPITAL

INPUT	PROGRAMMED C. M.	DATE 27 / 10 / 05
PROGRAMME No. PH - 03	CAD No.	TPJC0200