

Long Bay Forensic + Prison Hospitals


Streetscape Masterplan

Drawing No: FEW LA 9400

Revision 3

15th March 2006

Scale 1:1500 @ A1

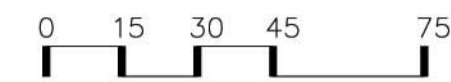

LEGEND



MEDIAN STRIP PLANTING
CURRENTLY HEAVILY PLANTED PROVIDING FULL SCREEN TO PRISON SITE FROM DWELLINGS ON WESTERN SIDE OF ANZAC PARADE. MAINTAIN STATUS QUO.



MEDIAN STRIP PLANTING
CURRENTLY CONTAINS SPORADIC TREE PLANTING AND PREDOMINANT GRASSLAND UNDERSTOREY. INSTITUTE PLANTING PROGRAM TO REPLICATE DESIRABLE CHARACTERISTICS ①. REFER TO PLANT SCHEDULE.



MEDIAN STRIP PLANTING
CURRENTLY CONTAINS SPORADIC TREE PLANTING AND PREDOMINANT GRASSLAND UNDERSTOREY. MAINTAIN THE STATUS QUO TO PRESERVE SITE LINES FOR VEHICULAR TRAFFIC. ASSESS HEALTH OF EXISTING TREES AND DEVELOP REPLACEMENT STRATEGY AS REQUIRED.



MEDIAN STRIP PLANTING
CURRENTLY CONTAINS SPORADIC TREE PLANTING AND PREDOMINANT GRASSLAND UNDERSTOREY. SIGHTLINES TO HISTORIC PRISON GATEHOUSE TO BE MAINTAINED WITH SCREENING OF FOREGROUND SITE TO BE PROVIDED. REFER TO PLANT SCHEDULE.



PROPOSED STREET TREES
REFER TO PLANT SCHEDULE

PLANT SCHEDULE			
Botanical Name	Common Name	Mature Height x Width	Installation Size
STREET TREES - South of Forrest Street			
<i>Eucalyptus haemastoma</i>	Scribbly Gum	5.0 x 4.0	75L
MEDIAN STRIP PLANTING - 2			
<i>Acacia longifolia</i>	Coastal Wattle	1.5-3.0 x 2.0 x 3.0	150mm
<i>Correa alba</i>	White Correa	1.0-2.0 x 2.0-3.0	150mm
<i>Leptospermum laevigata</i>	Coastal Tea-tree	5.0-8.0 x 1.0-2.0	150mm
<i>Lomandra longifolia</i>	Spiny Mat Rush	1.0 x 1.5	150mm
<i>Malaleuca arillaris</i>	Bracelet Honey Myrtle	1.0 x 2.0 x 1.5	150mm
<i>Westringia fruticosa</i>	Coastal Rosemary	1.0-2.0 x 1.5	150mm
MEDIAN STRIP PLANTING - 4			
<i>Banksia spinulosa</i>	Hairpin Banksia	1.0-2.0 x 1.0-2.0	150mm
<i>Carpobrotus glaucescens</i>	Pig Face	0.2 x 0.4	150mm
<i>Correa alba</i>	White Correa	1.0-2.0 x 2.0-3.0	150mm
<i>Dianella congesta</i>	Blue Flax Lily	0.8 x 0.2	150mm
<i>Isoplepis nodosa</i>	Knobby Club-rush	1.0 x 1.7	150mm

NOTE:
Plant species to be confirmed with council prior to commencement of works.



NO STREET TREES TO AREA NORTH OF FORREST STREET ON WESTERN SIDE OF ANZAC PARADE. LIMITED ROOM AVAILABLE IN NATURE STRIP AND ROAD SIGNAGE PRESENT.

EXTENT OF WORKS TO ANZAC PARADE

PPP Solutions

Client

MULTIPLEX

D & C contractor

HPI-CS

Health Projects International Codd Stenders

architects