

Figure 1 – Pollution control device upstream of the On Site Detention (OSD) tank as per drawing DA-STW-104 of Appendix J of EA.

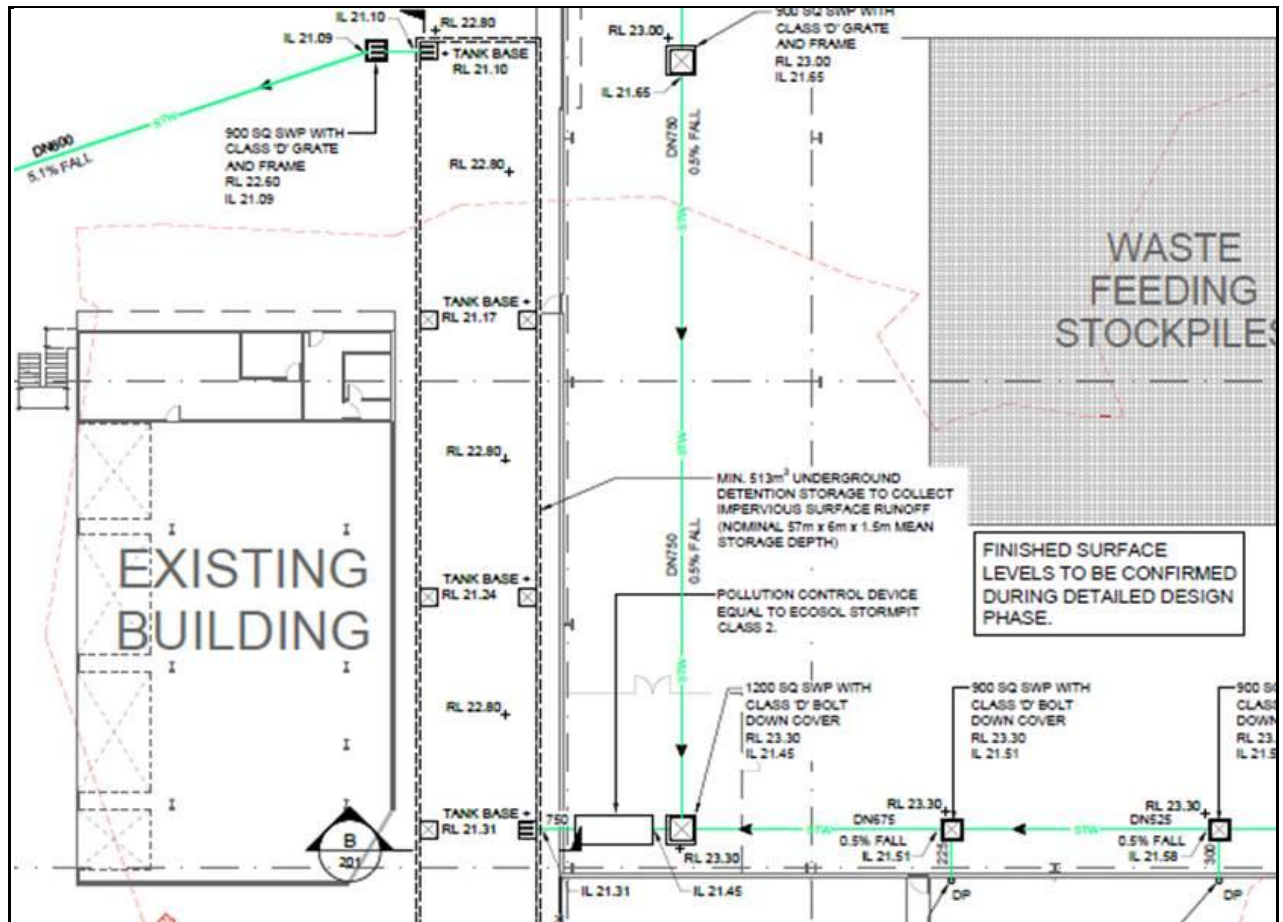


Figure 2 – Stormwater Drainage Plan (Drawing DA-STW-101 of Appendix N of EA)

