

QUEANBEYAN HOSPITAL REDEVELOPMENT GREATER SOUTHERN AREA HEALTH SERVICE

EXISTING SITE PLAN

[illegible]

health.  science
PLANNING CONSULTANTS
Architects
Strategic and
Facility Planners

Melbourne
Level 28
140 William Street
Melbourne Australia 3000
Tel: (03) 9602 4272
Fax: (03) 9602 4029
<http://www.hqpc.com.au>
e-mail: info@hqpc.com.au
ACN 080 195 170
ABN 54 060 195 170

Sydney
21A Elliot Street
Balmah
Sydney Australia 2041
Tel. (02) 9610 0566
Fax. (02) 9610 0432
<http://www.hspc.com.au>
enquiries@hspc.com.au
ACN 090 018 830
ABN 90 096 018 836



HEALTH SCIENCE IS ASKING ADDITIONAL R


Reasons for using

Approved

Checked		

PROJECT	QUEANBEYAN HOSPITAL REDEVELOPMENT GREATER SOUTHERN AREA HEALTH SERVICE		
TITLE	EXISTING SITE PLAN	SCALE 1:500 @ A1	PROJECT No 4-5040
		DRAWING No	QB-SD
			REV.


MGA

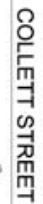

PROJECT		QUEANBEYAN HOSPITAL REDEVELOPMENT GREATER SOUTHERN AREA HEALTH SERVICE	
TITLE	SCALE	SHEETS	PROJECT No.
GROUND FLOOR PLAN STAGE 1 - NEW WORK	1:200		4-5040
DRAWING No.		OR-DD-A011	





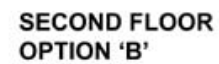

PROJECT	QUEANBEYAN HOSPITAL REDEVELOPMENT GREATER SOUTHERN AREA HEALTH SERVICE		
TITLE	SECOND FLOOR PLAN OPTION 'B'	SCALE 1:200	PROJECT NO. 4-5040
		DESIGNED BY	REV.
			CB-DD-A017



BY	QB-SD 1
PROJECT	QUEANBEYAN HOSPITAL REDEVELOPMENT
TITLE	ELEVATIONS
SCALE	1:200
DRAWN	DM
CHECKED	
PROJECT NO.	4-5040
DRAWING NO.	QB-SD 1

health science
Architects
Strategic and
Facility Planners


Melbourne
Level 20
140 William Street
Melbourne Australia 3000
Tel: (03) 9602 4273
Fax: (03) 9602 4029
http://www.hspc.com.au
email: info@hspc.com.au
ACMA 180 180 170
ABN 24 180 180 170

Sydney
214 Eldon Street
Sydney Australia 2001
Tel: (02) 9810 0080
Fax: (02) 9810 0030
http://www.hspc.com.au
email: info@hspc.com.au
ACMA 180 180 170
ABN 24 180 180 170



HEALTH SCIENCE PLANNING APPROVALS
PROJECT
PRELIMINARY
DATE
TITLE
ELEVATIONS

PROJECT
QUEANBEYAN HOSPITAL REDEVELOPMENT
GREATER SOUTHERN AREA HEALTH SERVICE
ELEVATIONS
SCALE
1:200
DRAWN
DM
PROJECT NO.
4-5040
DRAWING NO.
QB-SD 1

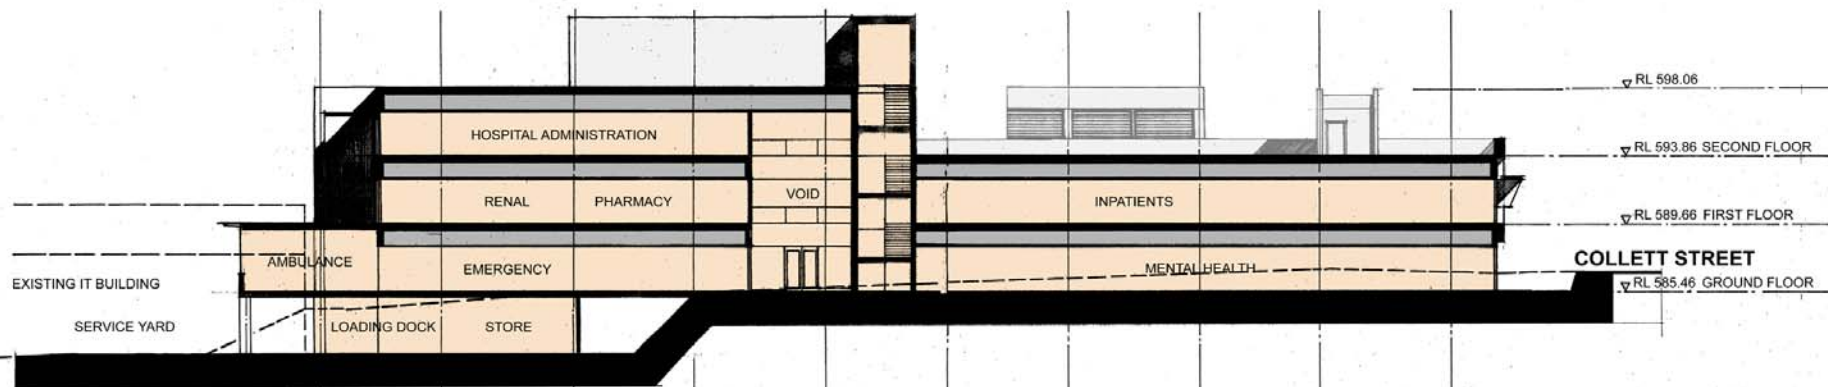

SECTION B-B



SECTION A-A

health science
Architects, Engineers, Planners
Strategic and
Facility Partners

Melbourne
Level 20
140 William Street
Melbourne Australia 3000
Tel: (03) 9603 4273
Fax: (03) 9603 4208
http://www.hspg.com.au
enquiries@hspg.com.au
A/NZ 03 9603 1170
A/NZ 03 9603 118 170

Sydney
Level 20
274 Elizabeth Street
Sydney Australia 2001
Tel: (02) 9816 0088
Fax: (02) 9816 0432
http://www.hspg.com.au
enquiries@hspg.com.au
A/NZ 02 9816 0088
A/NZ 02 9816 0432



HEALTH SCIENCE PLANNING APPROVALS
Prepared by: **PRELIMINARY**
Approved: _____
Checked: _____

PROJECT QUEANBEYAN HOSPITAL REDEVELOPMENT
GREATER SOUTHERN AREA HEALTH SERVICE
TITLE SECTIONS

SCALE DRAWN PROJECT NO.
1:200 SM 4-5040
DRAWING NO. QB-SD 2



Queanbeyan Health Service Redevelopment

