


Civil Engineer

TTW **Taylor
Thomson
Whitting**

612 9439 7288 | 48 Chandos Street St Leonards NSW 2055

Scale : A1	Drawn	Authorised
1:200	RG	
Job No	Drawing No	Revision
171562	C09	P3
Plot File Created: Oct 09, 2017 - 2:43pm		

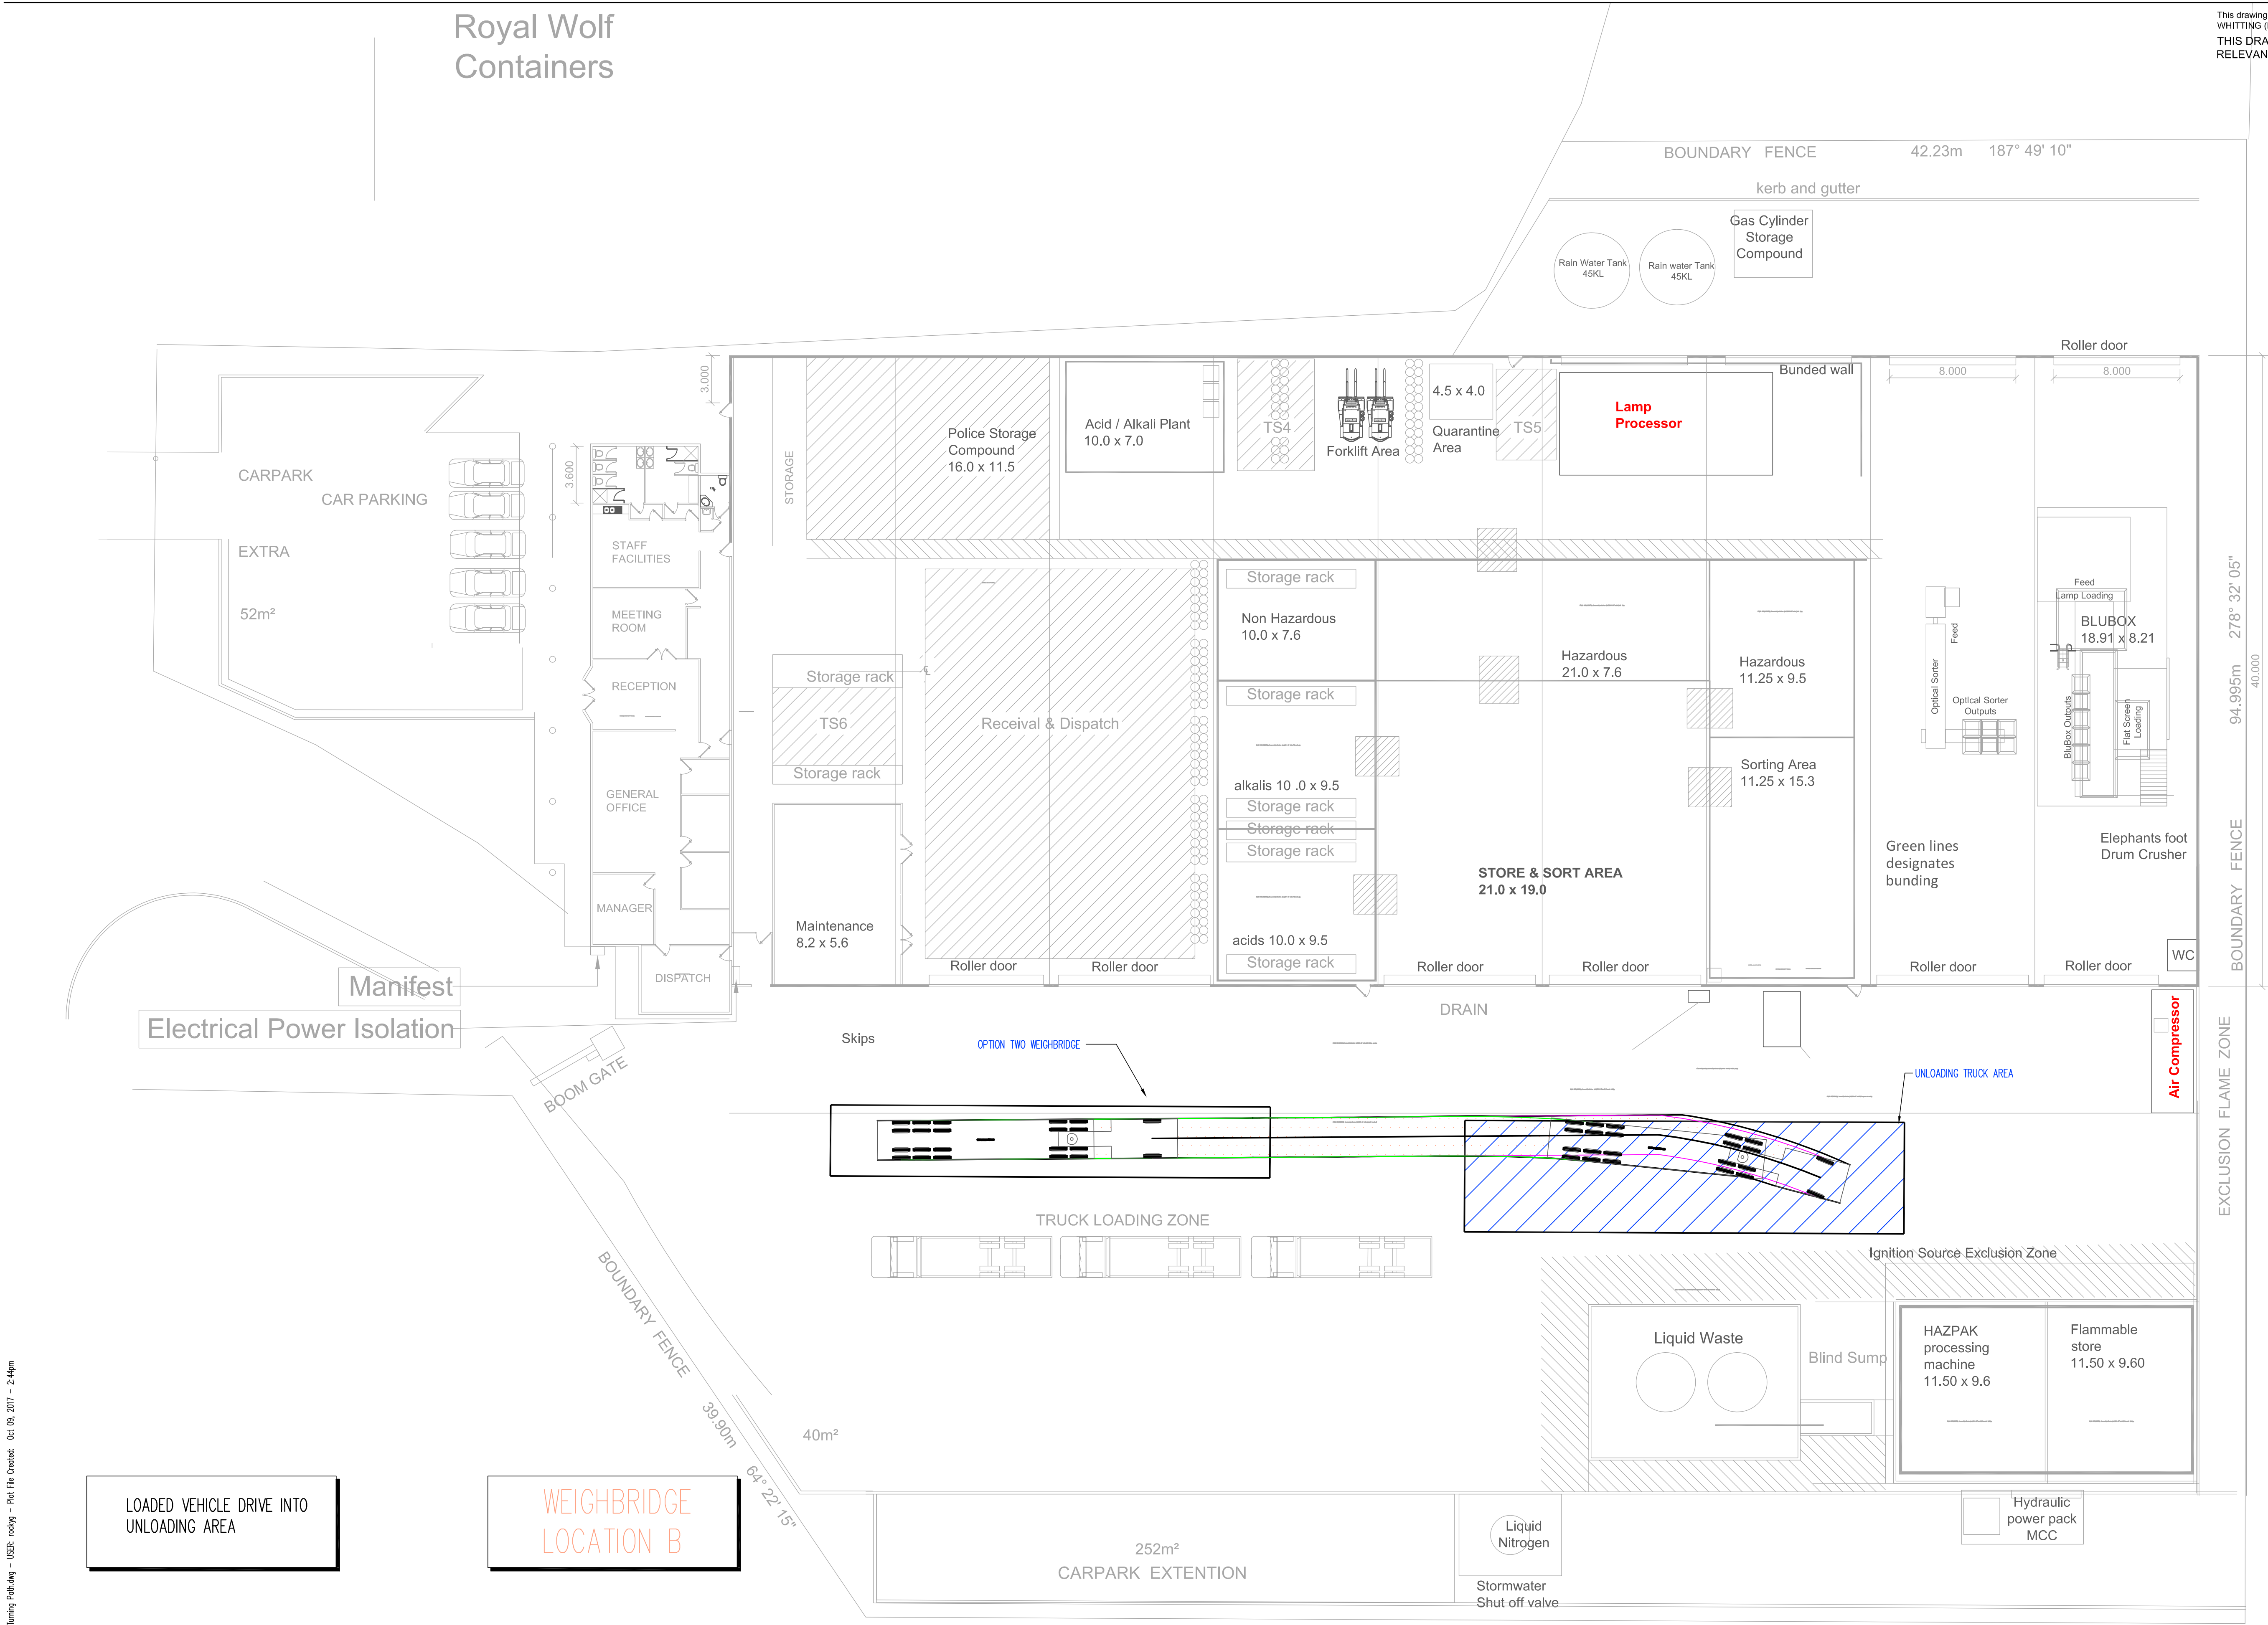

Filename: Turning Circle.dwg - User: rwh - Plot File Created: Oct 09, 2017 - 2:44pm

A1 0 1 2 3 4 5 6 7 8 9 10

Rev	Description	Eng	Draft	Date	Rev	Description	Eng	Draft	Date	Rev	Description	Eng	Draft	Date
P3	ISSUE FOR APPROVAL	KH	RG	09.10.17										
P2	ISSUE FOR APPROVAL	KH	RG	04.09.17										
P1	ISSUE FOR APPROVAL	KH	RG	10.08.17										


CLIENT
WILD ENVIRONMENT
PO BOX 66, ANNANDALE ,NSW 2038 AUSTRALIA
MOB: 0438246344

Civil Engineer
TTW Taylor Thomson Whitting
612 9439 7288 | 48 Chandos Street St Leonards NSW 2065

Project
40 Christie Street, ST Marys


Sheet Subject
**TURNING CIRCLE PLAN
SHEET 8 - LOADED VEHICLE
TO LOADING AREA**

Scale : A1
1:200
Drawn
RG
Authorised
Job No
171562
Drawing No
C10
Revision
P3
Plot File Created: Oct 09, 2017 - 2:44pm

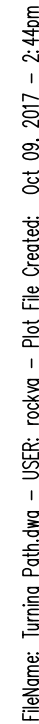[illegible]

Royal Wolf
Containers

This drawing is copyright and is the property of TAYLOR THOMSON WHITTING (NSW) Pty Ltd and must not be used without authorisation.
THIS DRAWING TO BE READ IN CONJUNCTION WITH ALL RELEVANT NOTES ON DRAWING C01

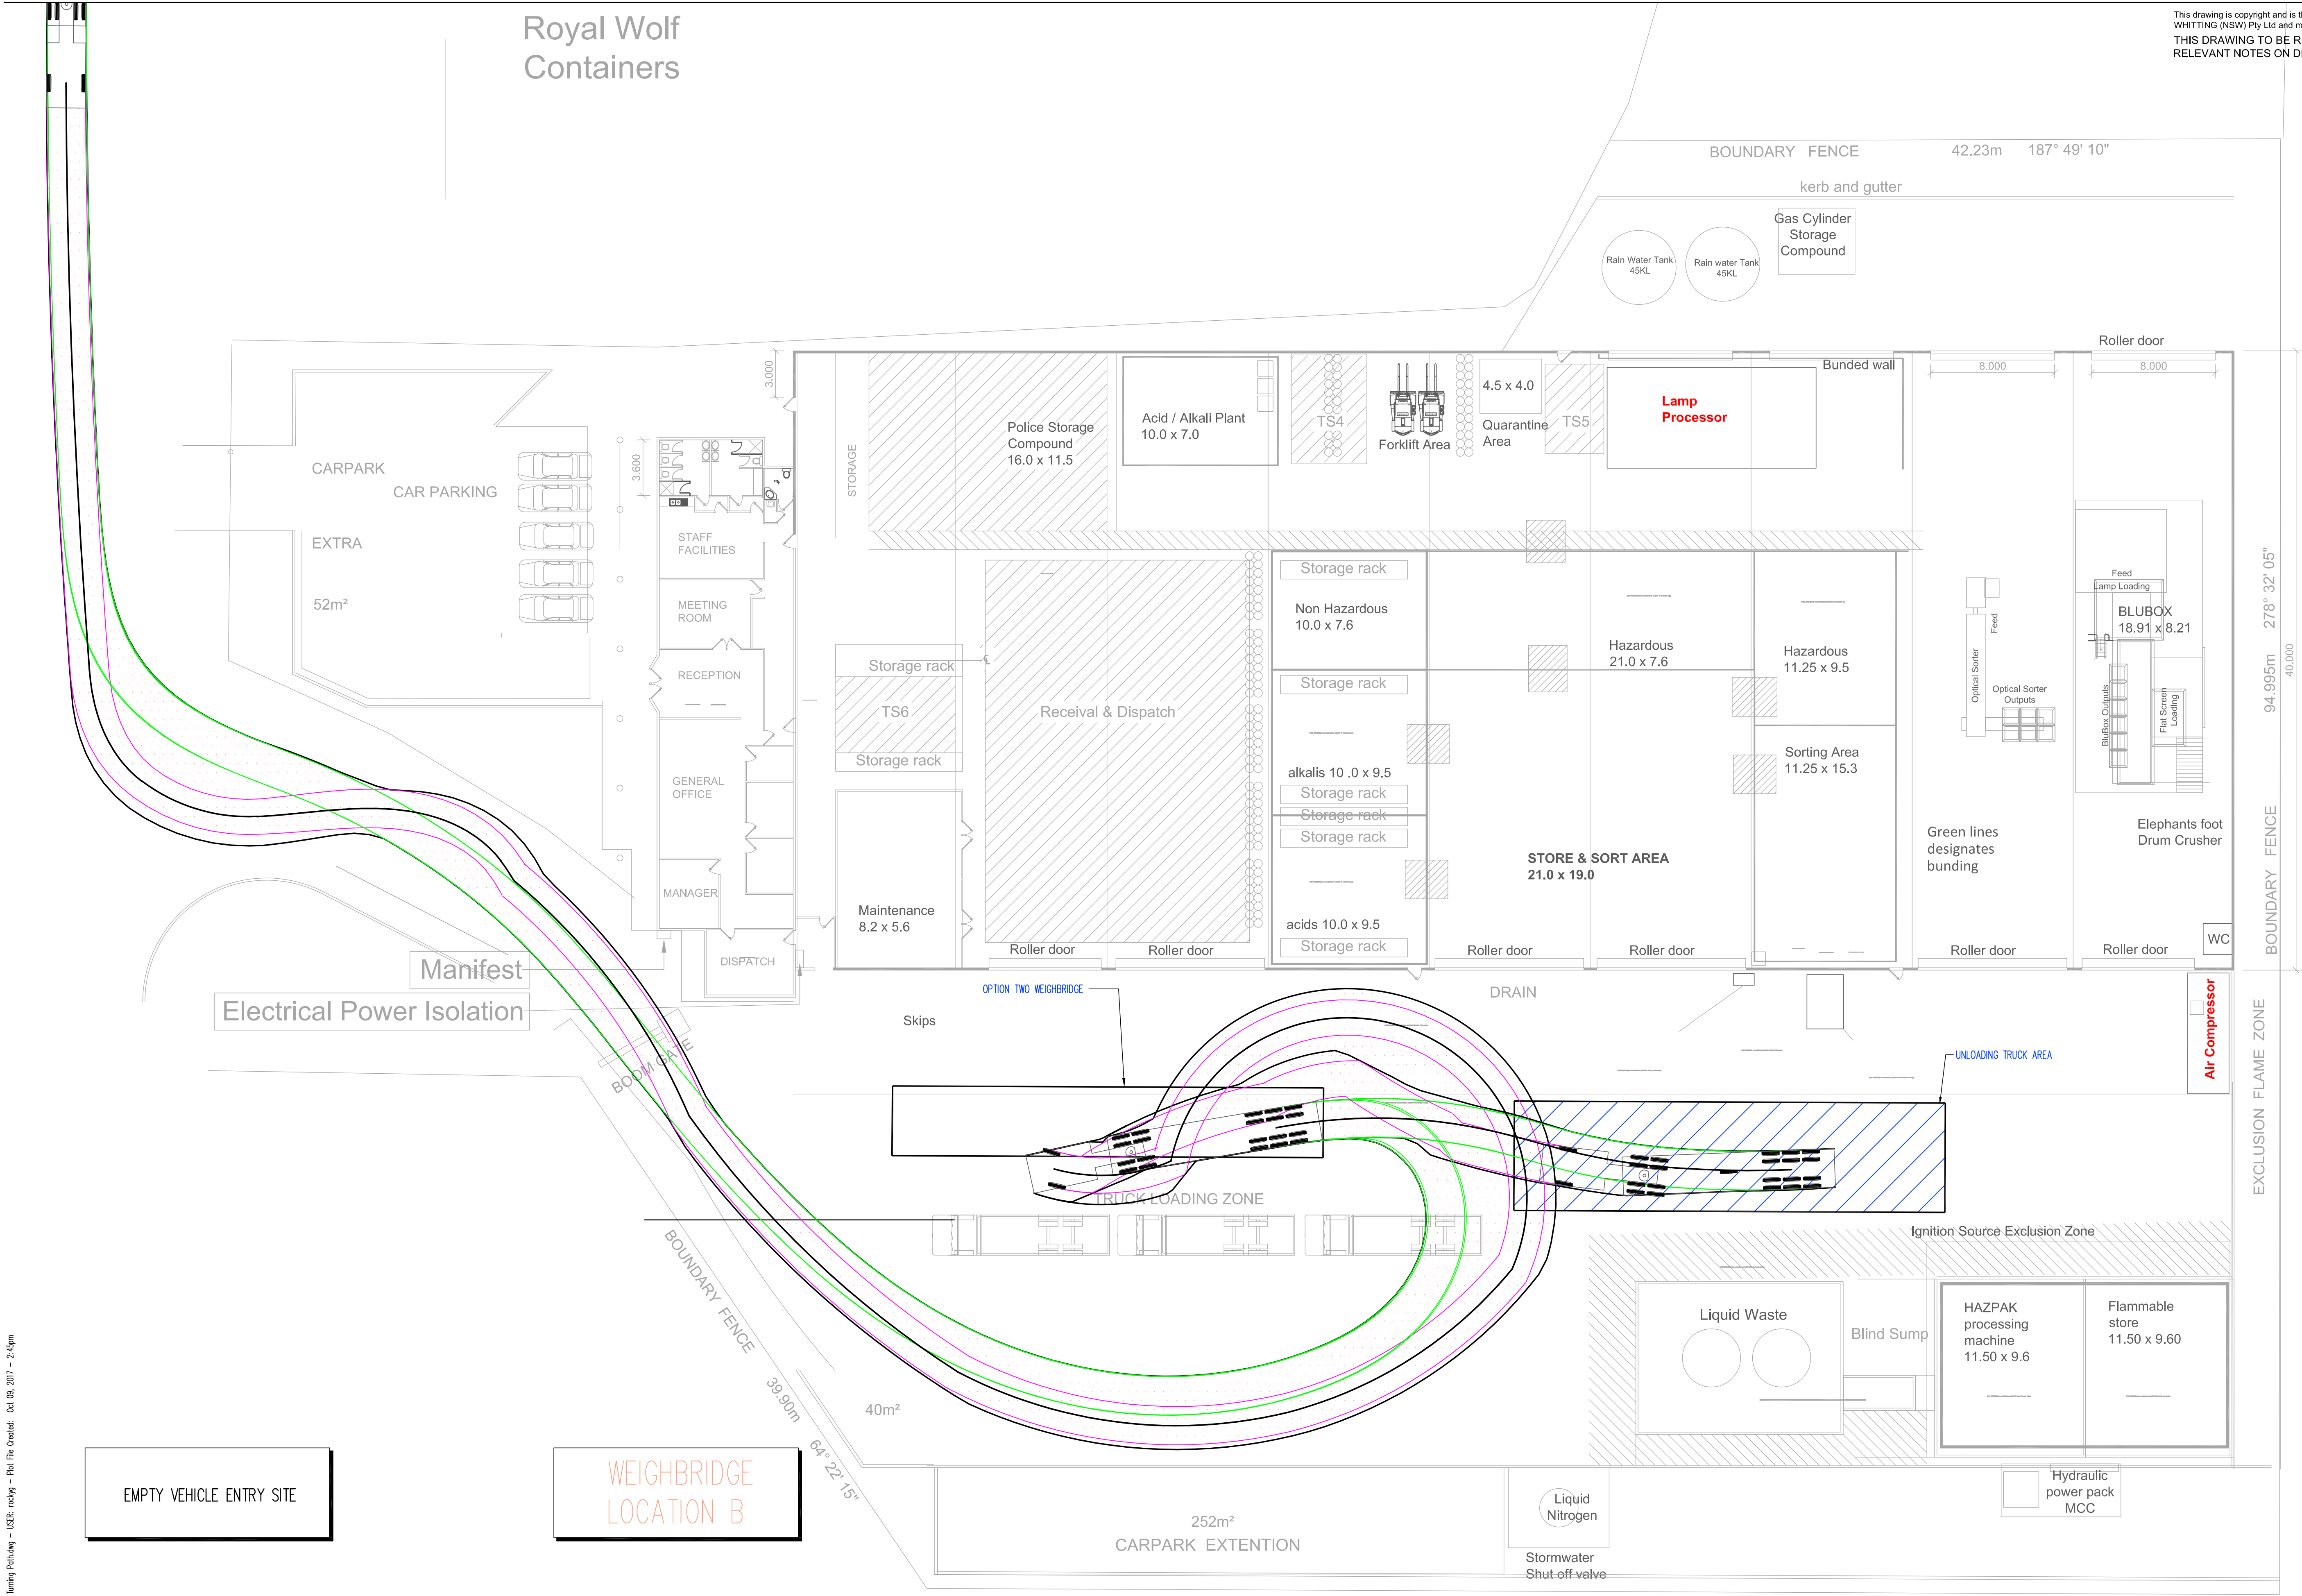

Filename: Turning Plan.dwg - User: rocky - Plot File Created: Oct 09, 2017 - 2:45pm

A1 0 1 2 3 4 5 6 7 8 9 10

Rev	Description	Eng	Draft	Date	Rev	Description	Eng	Draft	Date	Rev	Description	Eng	Draft	Date
P3	ISSUE FOR APPROVAL	KH	RG	09.10.17										
P2	ISSUE FOR APPROVAL	KH	RG	04.09.17										
P1	ISSUE FOR APPROVAL	KH	RG	10.08.17										


CLIENT
WILD ENVIRONMENT
PO BOX 66, ANNANDALE ,NSW 2038 AUSTRALIA
MOB: 0438246344

Civil Engineer
TTW Taylor Thomson Whitting
612 9439 7288 | 48 Chandos Street St Leonards NSW 2065

Project
40 Christie Street, ST Marys

Sheet Subject
TURNING PLAN SHEET 10
- EMPTY VEHICLE TO
LOADING AREA

Scale : A1
1:200
Job No
171562
Plot File Created: Oct 09, 2017 - 2:45pm
Drawn
RG
Authorised
Revision
C12
P3

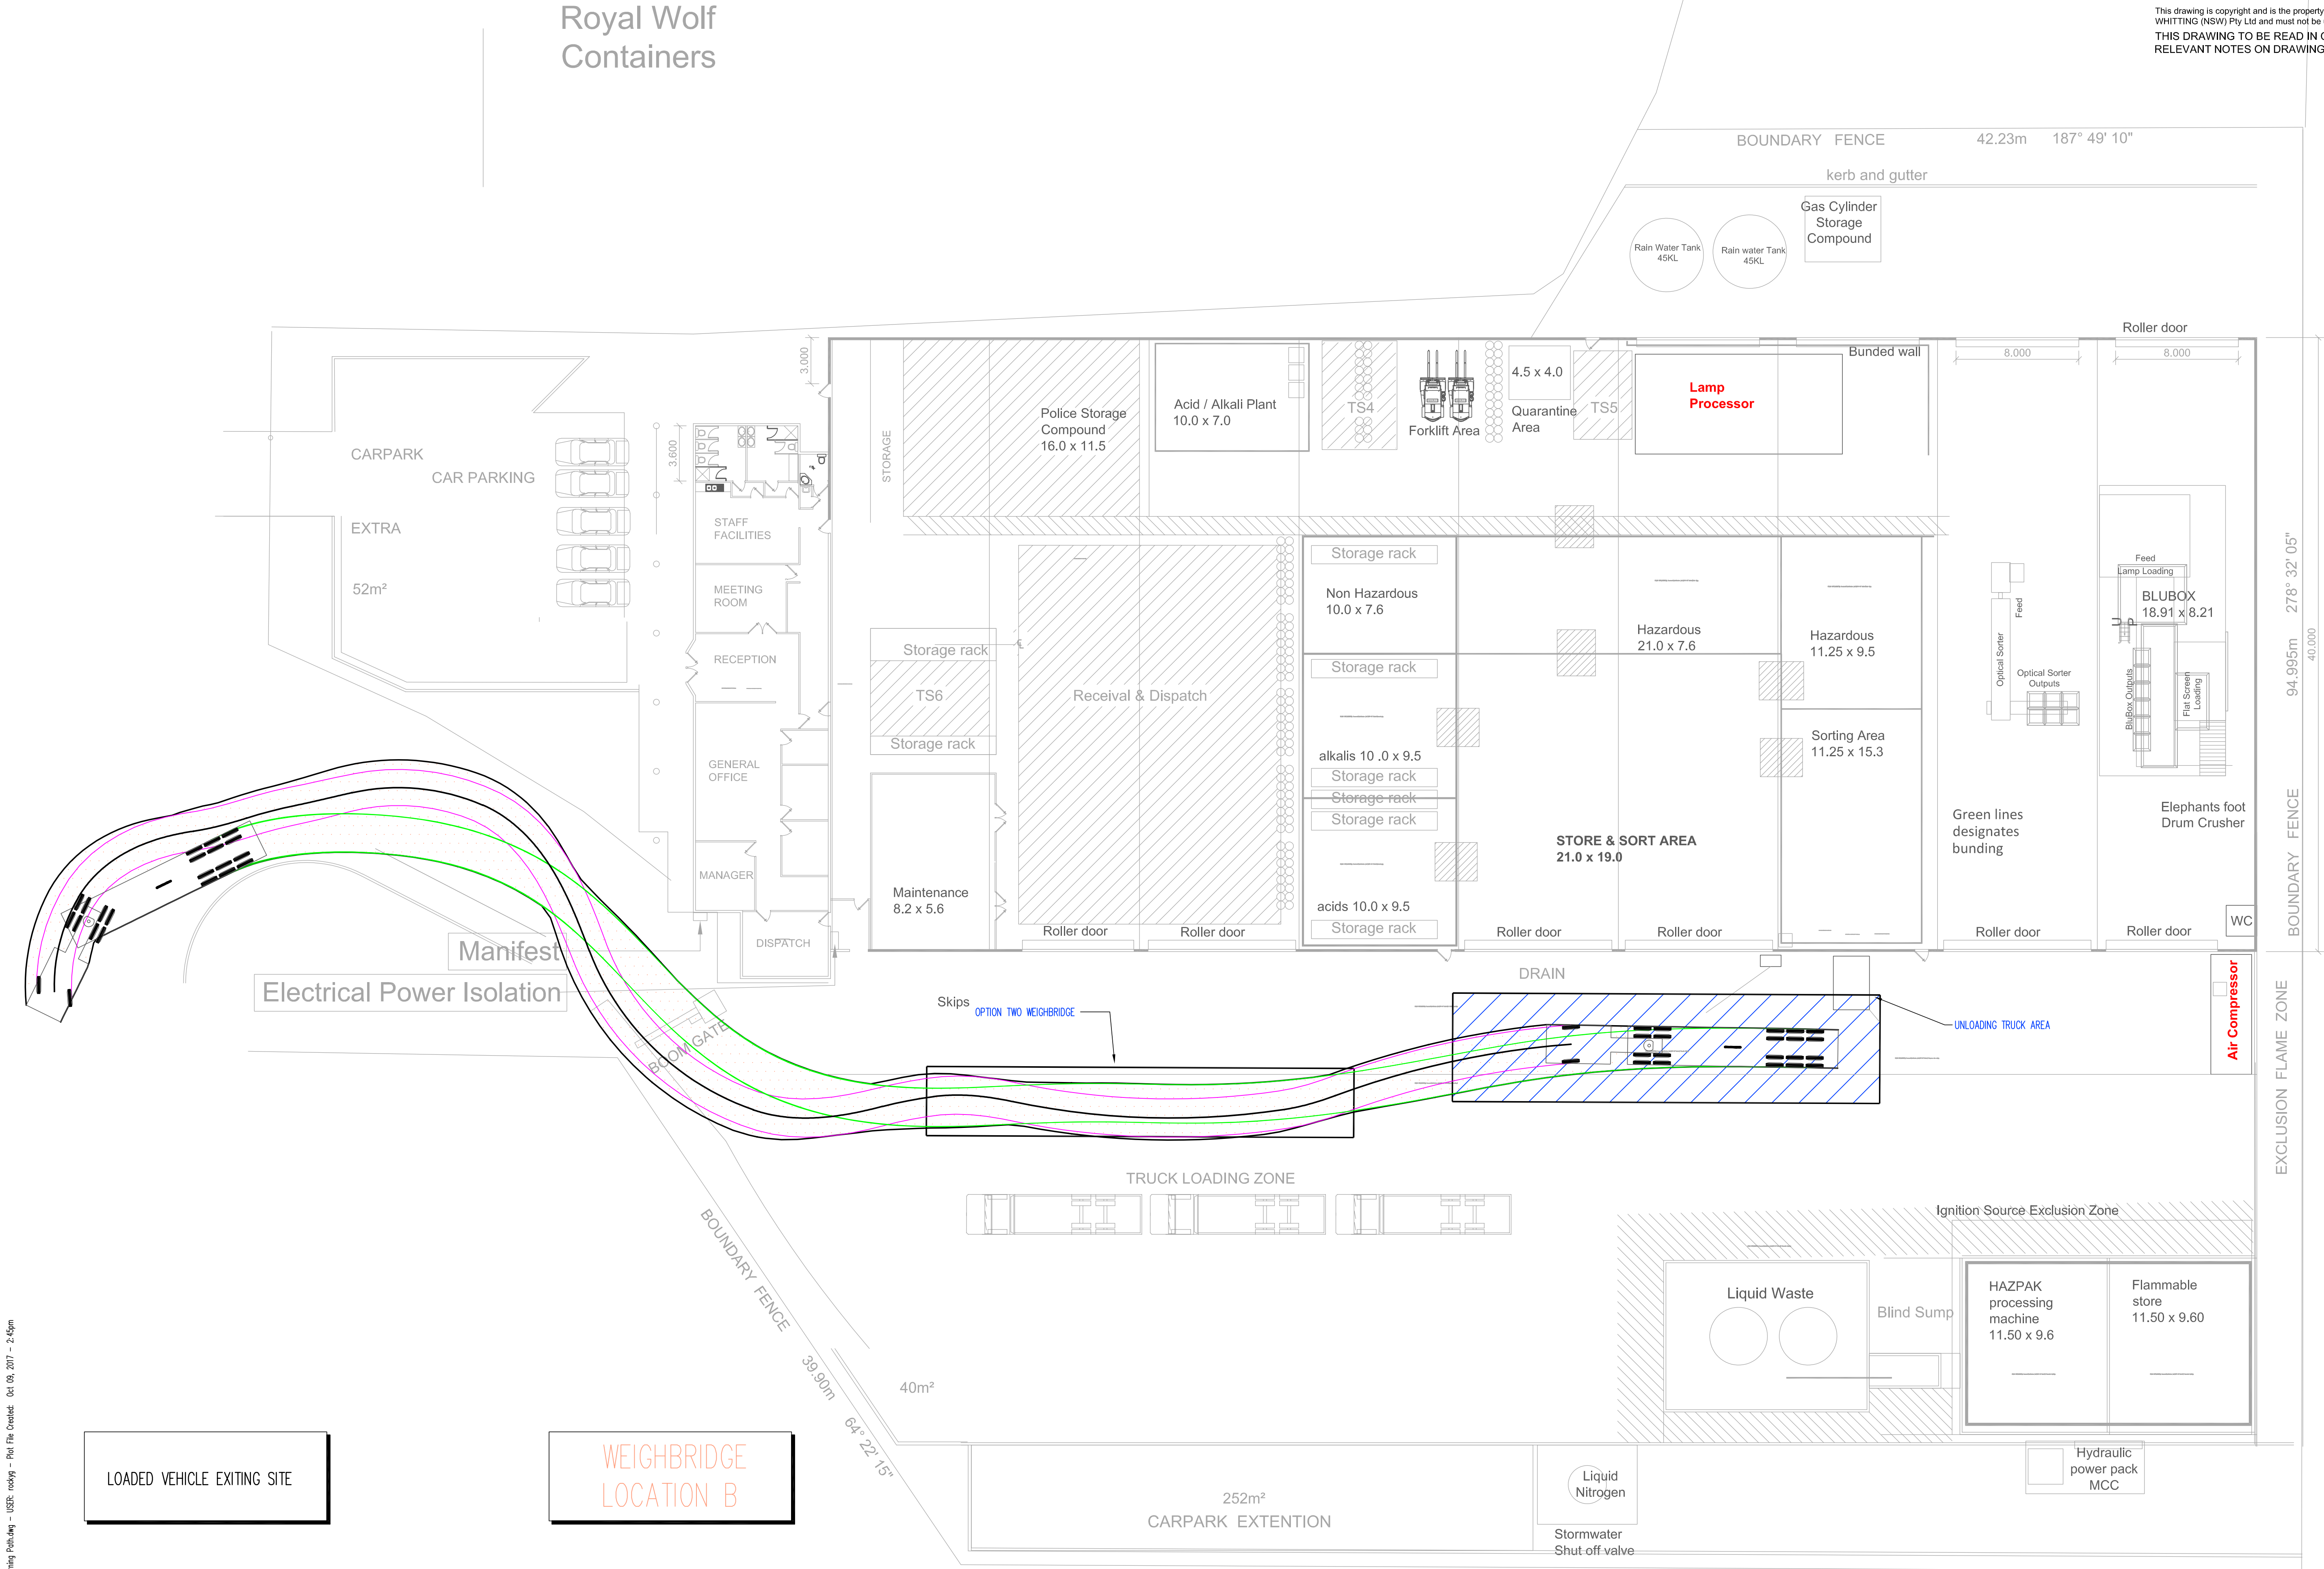

Pathline: Turning Pathway - USB: rwhj - Plot File Created: Oct 08, 2017 - 2:45pm

A1 0 1 2 3 4 5 6 7 8 9 10				CLIENT WILD ENVIRONMENT PO BOX 66, ANNANDALE, NSW 2038 AUSTRALIA MOB: 0438246344				Civil Engineer TTW Taylor Thomson Whitting 612 9439 7288 48 Chandos Street St Leonards NSW 2065				Project 40 Christie Street, ST Marys				Sheet Subject TURNING PLAN SHEET 11 -LOADED VEHICLE ONTO WEIGHBRIDGE AND EXIT				Scale : A1 1:200 Job No 171562 Plot File Created: Oct 09, 2017 - 2:45pm				Drawn RG Drawing No C13 Revision P3				Authorised			
P3 ISSUE FOR APPROVAL KH RG 09.10.17																															
P2 ISSUE FOR APPROVAL KH RG 04.09.17																															
P1 ISSUE FOR APPROVAL KH RG 10.08.17																															
Rev Description Eng Draft Date				