
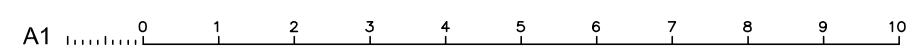
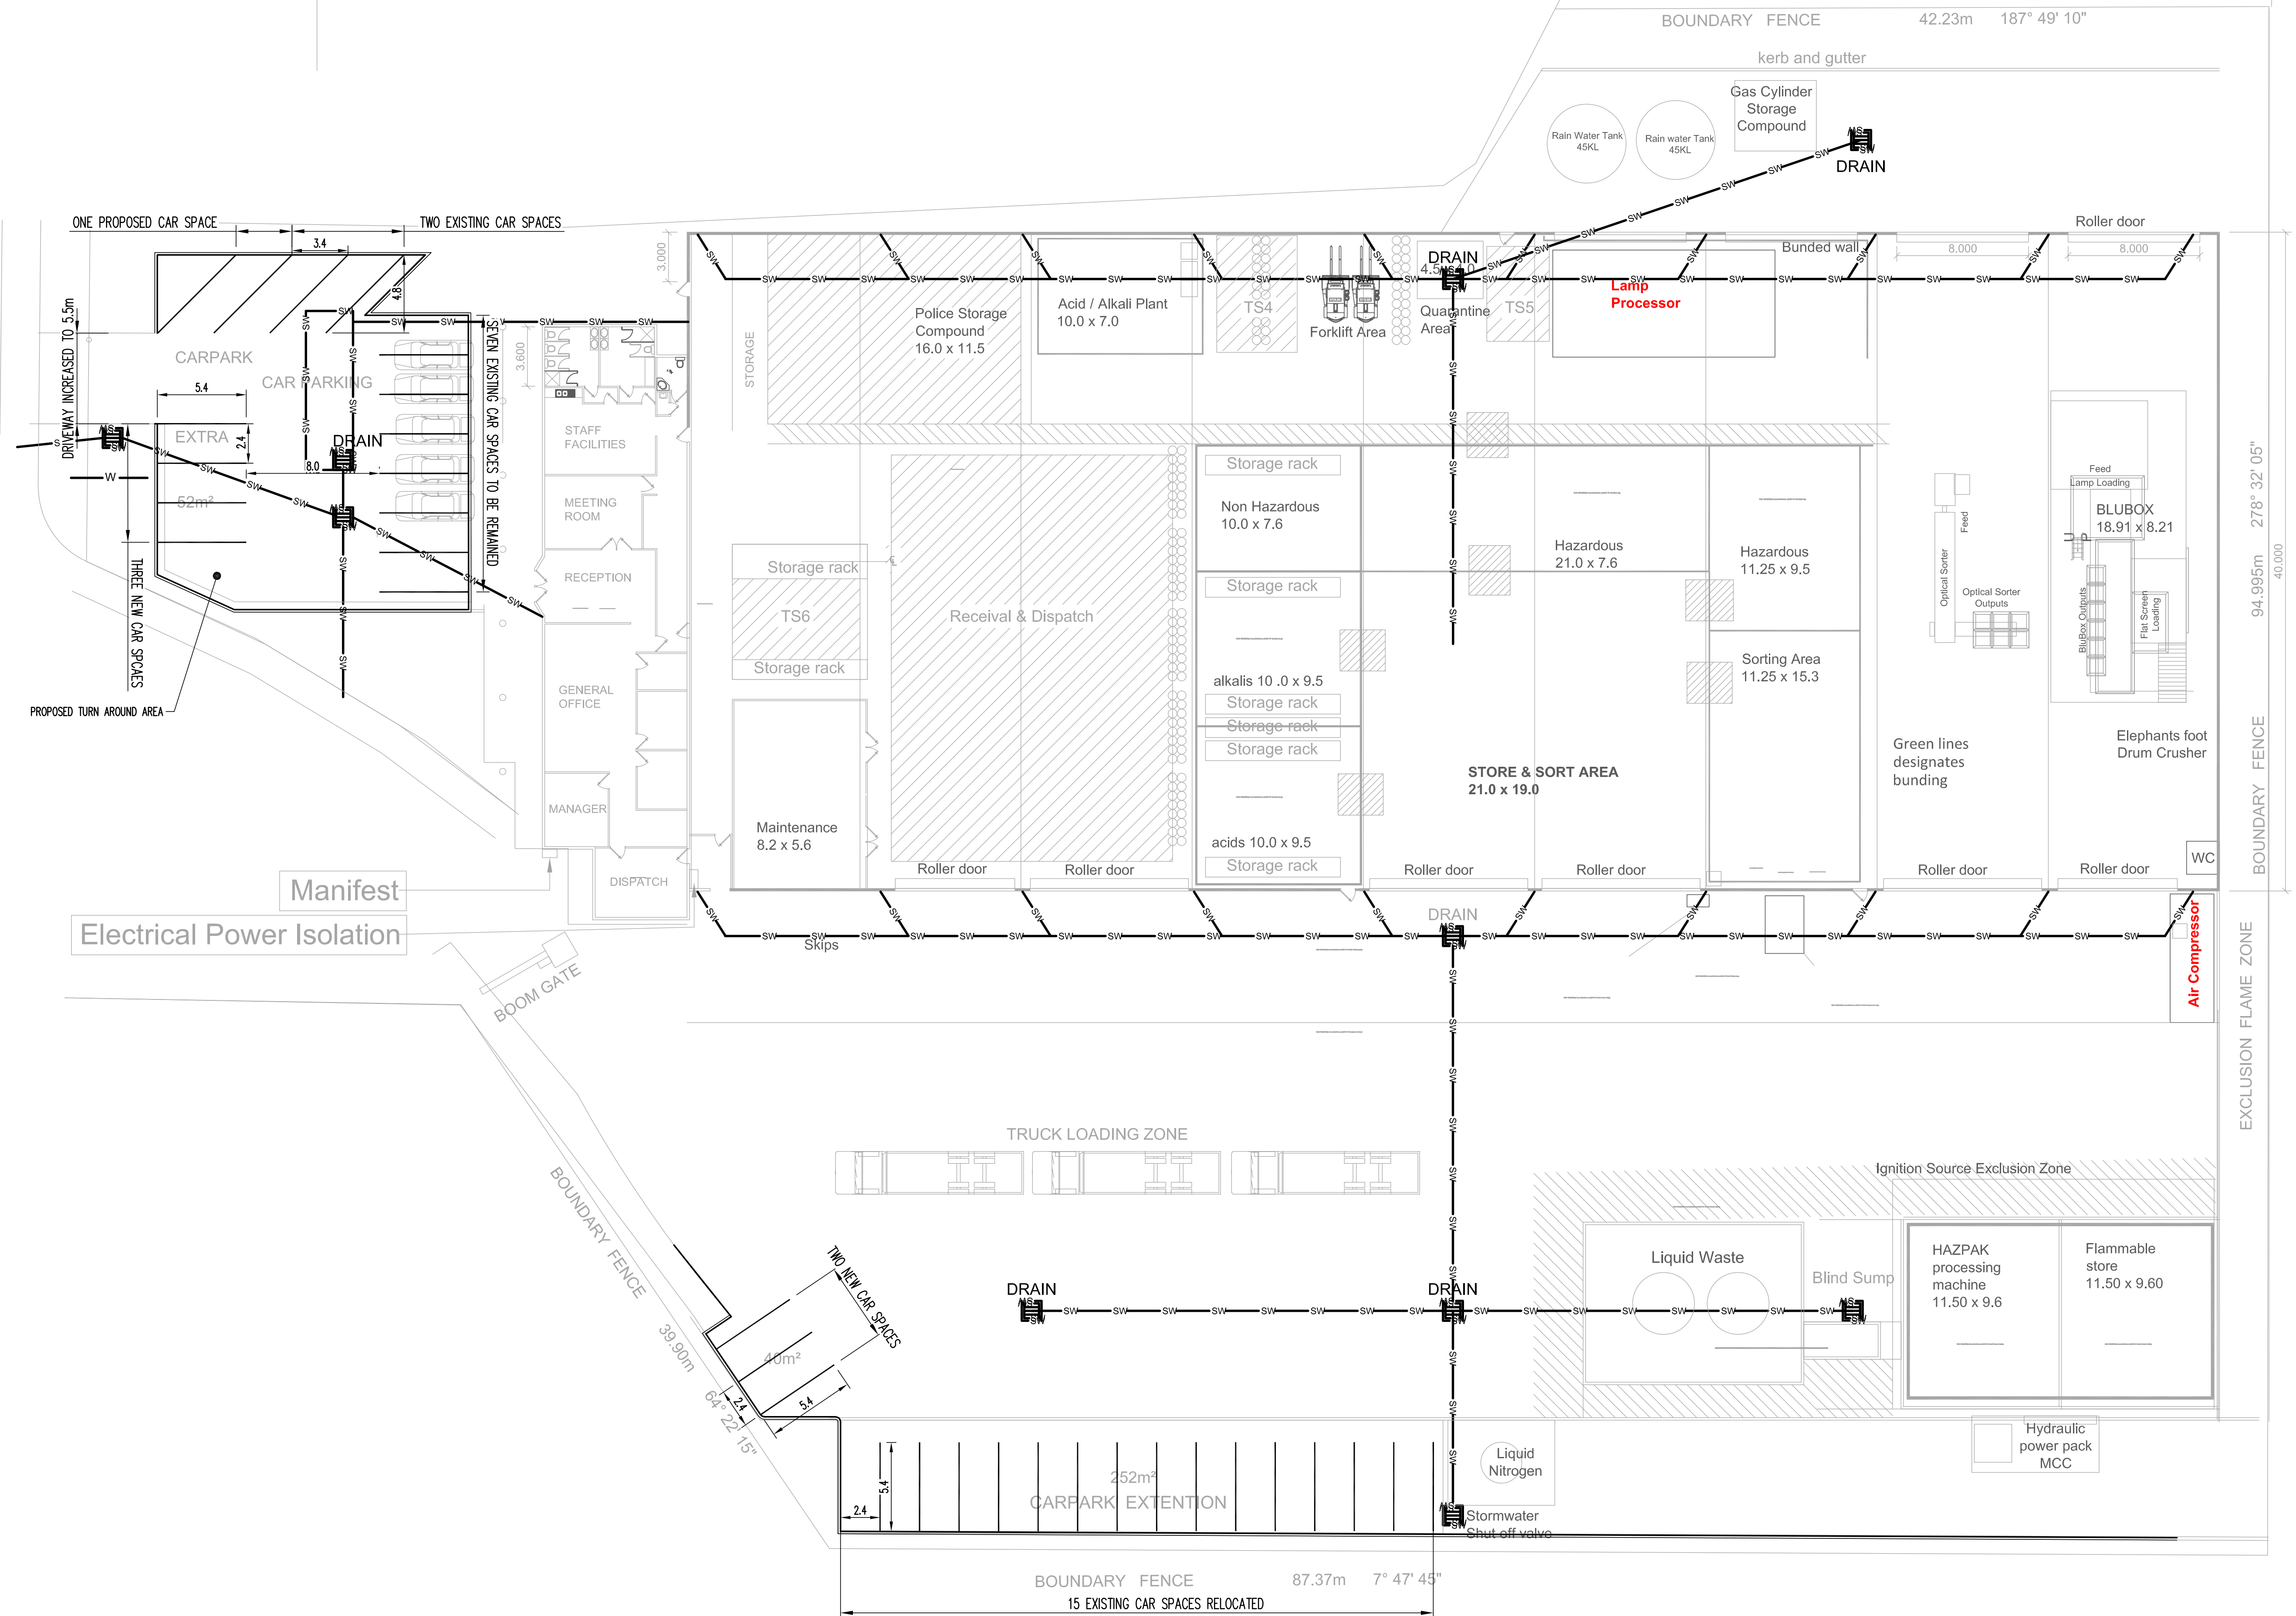


Containers

This drawing is copyright and is the property of TAYLOR THOMSON
WHITTING (NSW) Pty Ltd and must not be used without authorisation.
**THIS DRAWING TO BE READ IN CONJUNCTION WITH ALL
RELEVANT NOTES ON DRAWING C01**

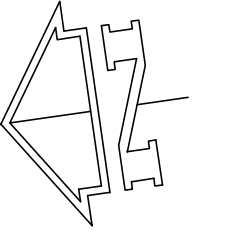

										CLIENT										Civil Engineer										Project										Sheet Subject										Scale : A1										Drawn										Authorised	
										WILD ENVIRONMENT																				40 Christie Street, ST Marys										CARPARK LINE MARKING PLAN										1:200										RG	
P3 ISSUE FOR APPROVAL KH RG 09.10.17	