

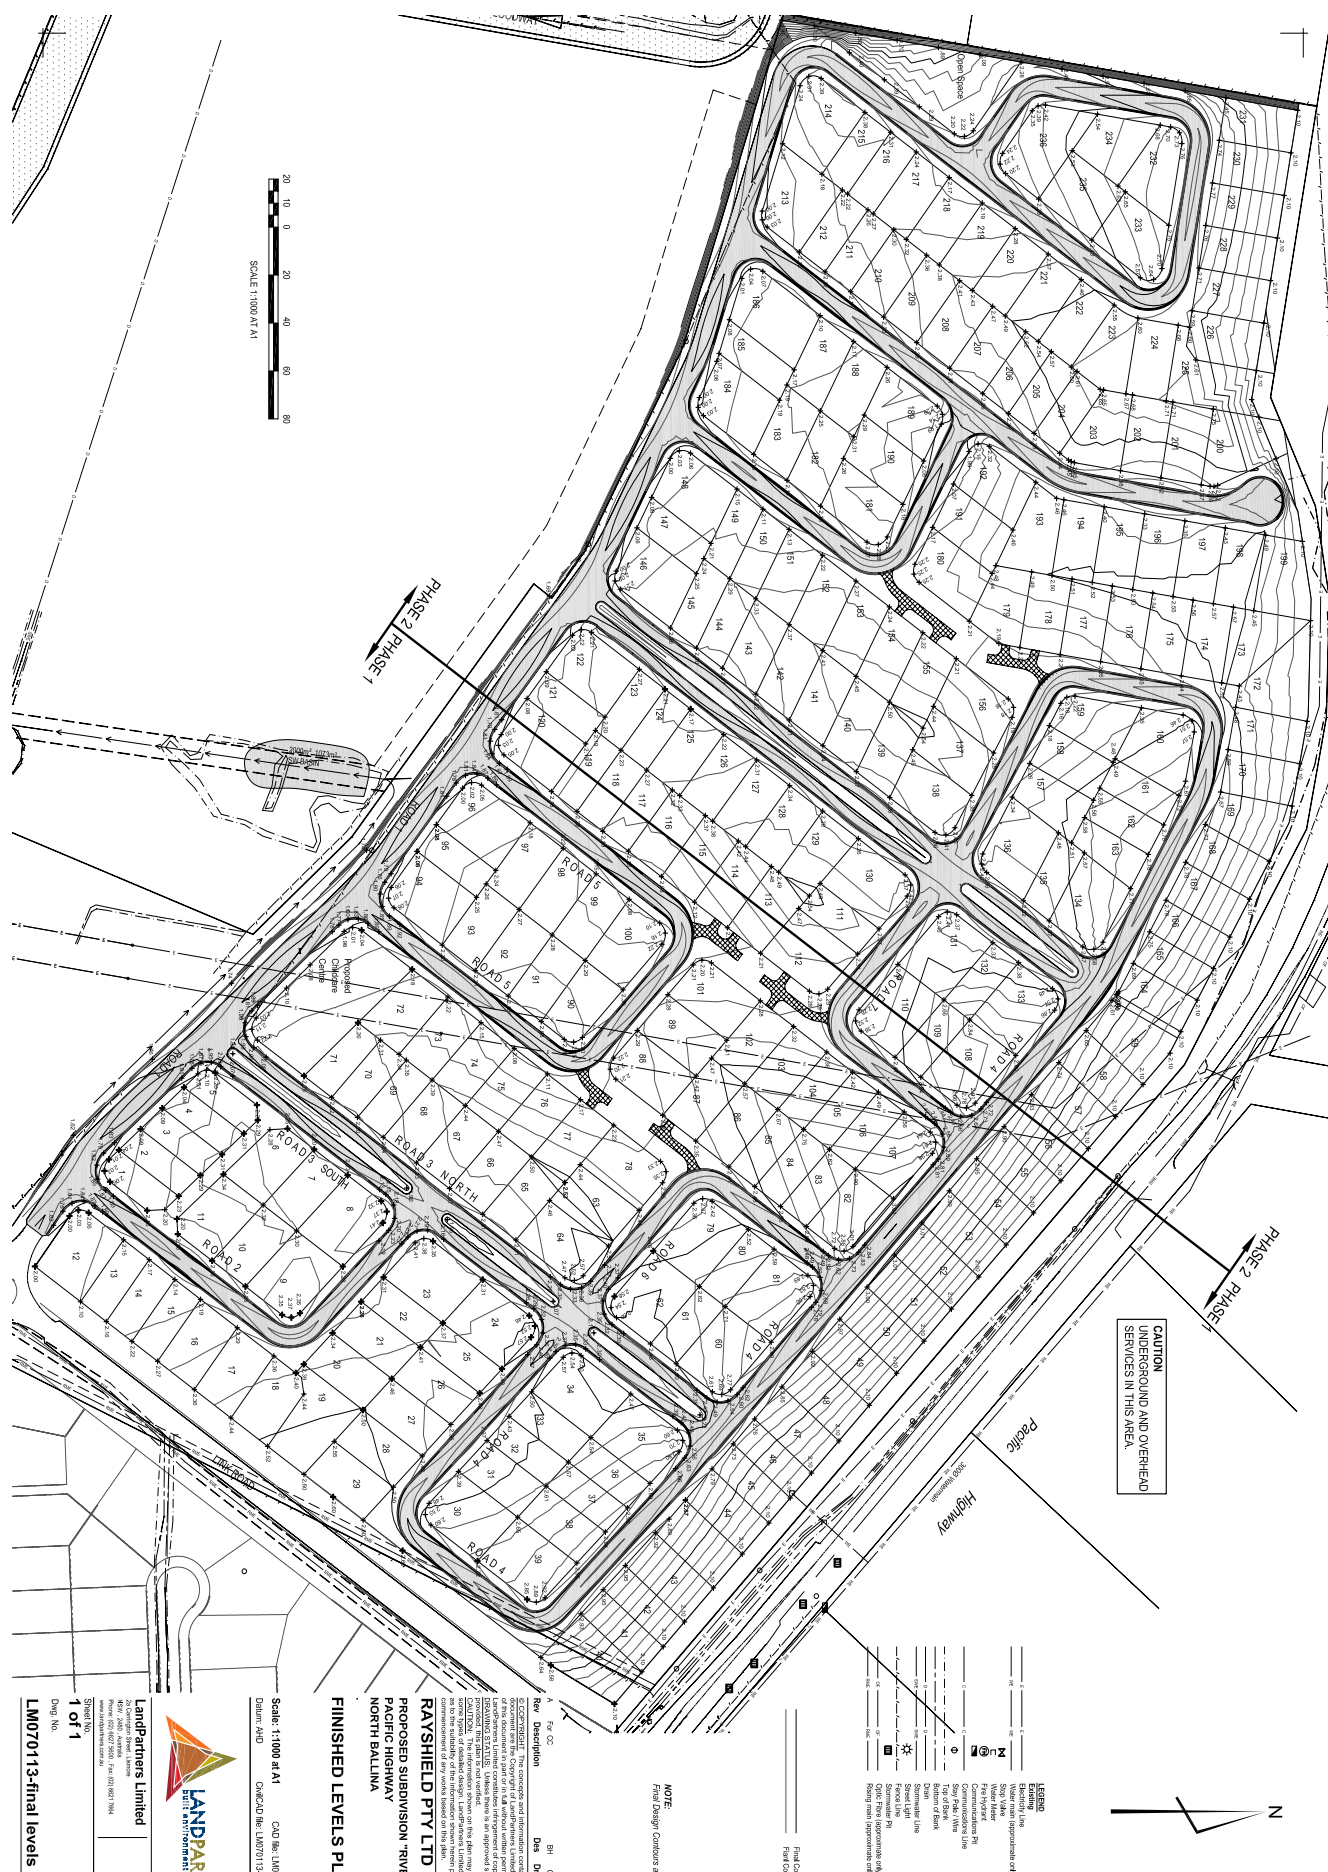


Figure 4.3 Proposed Finish Levels
ENVIRONMENTAL ASSESSMENT - RIVER OAKS, BALLINA