


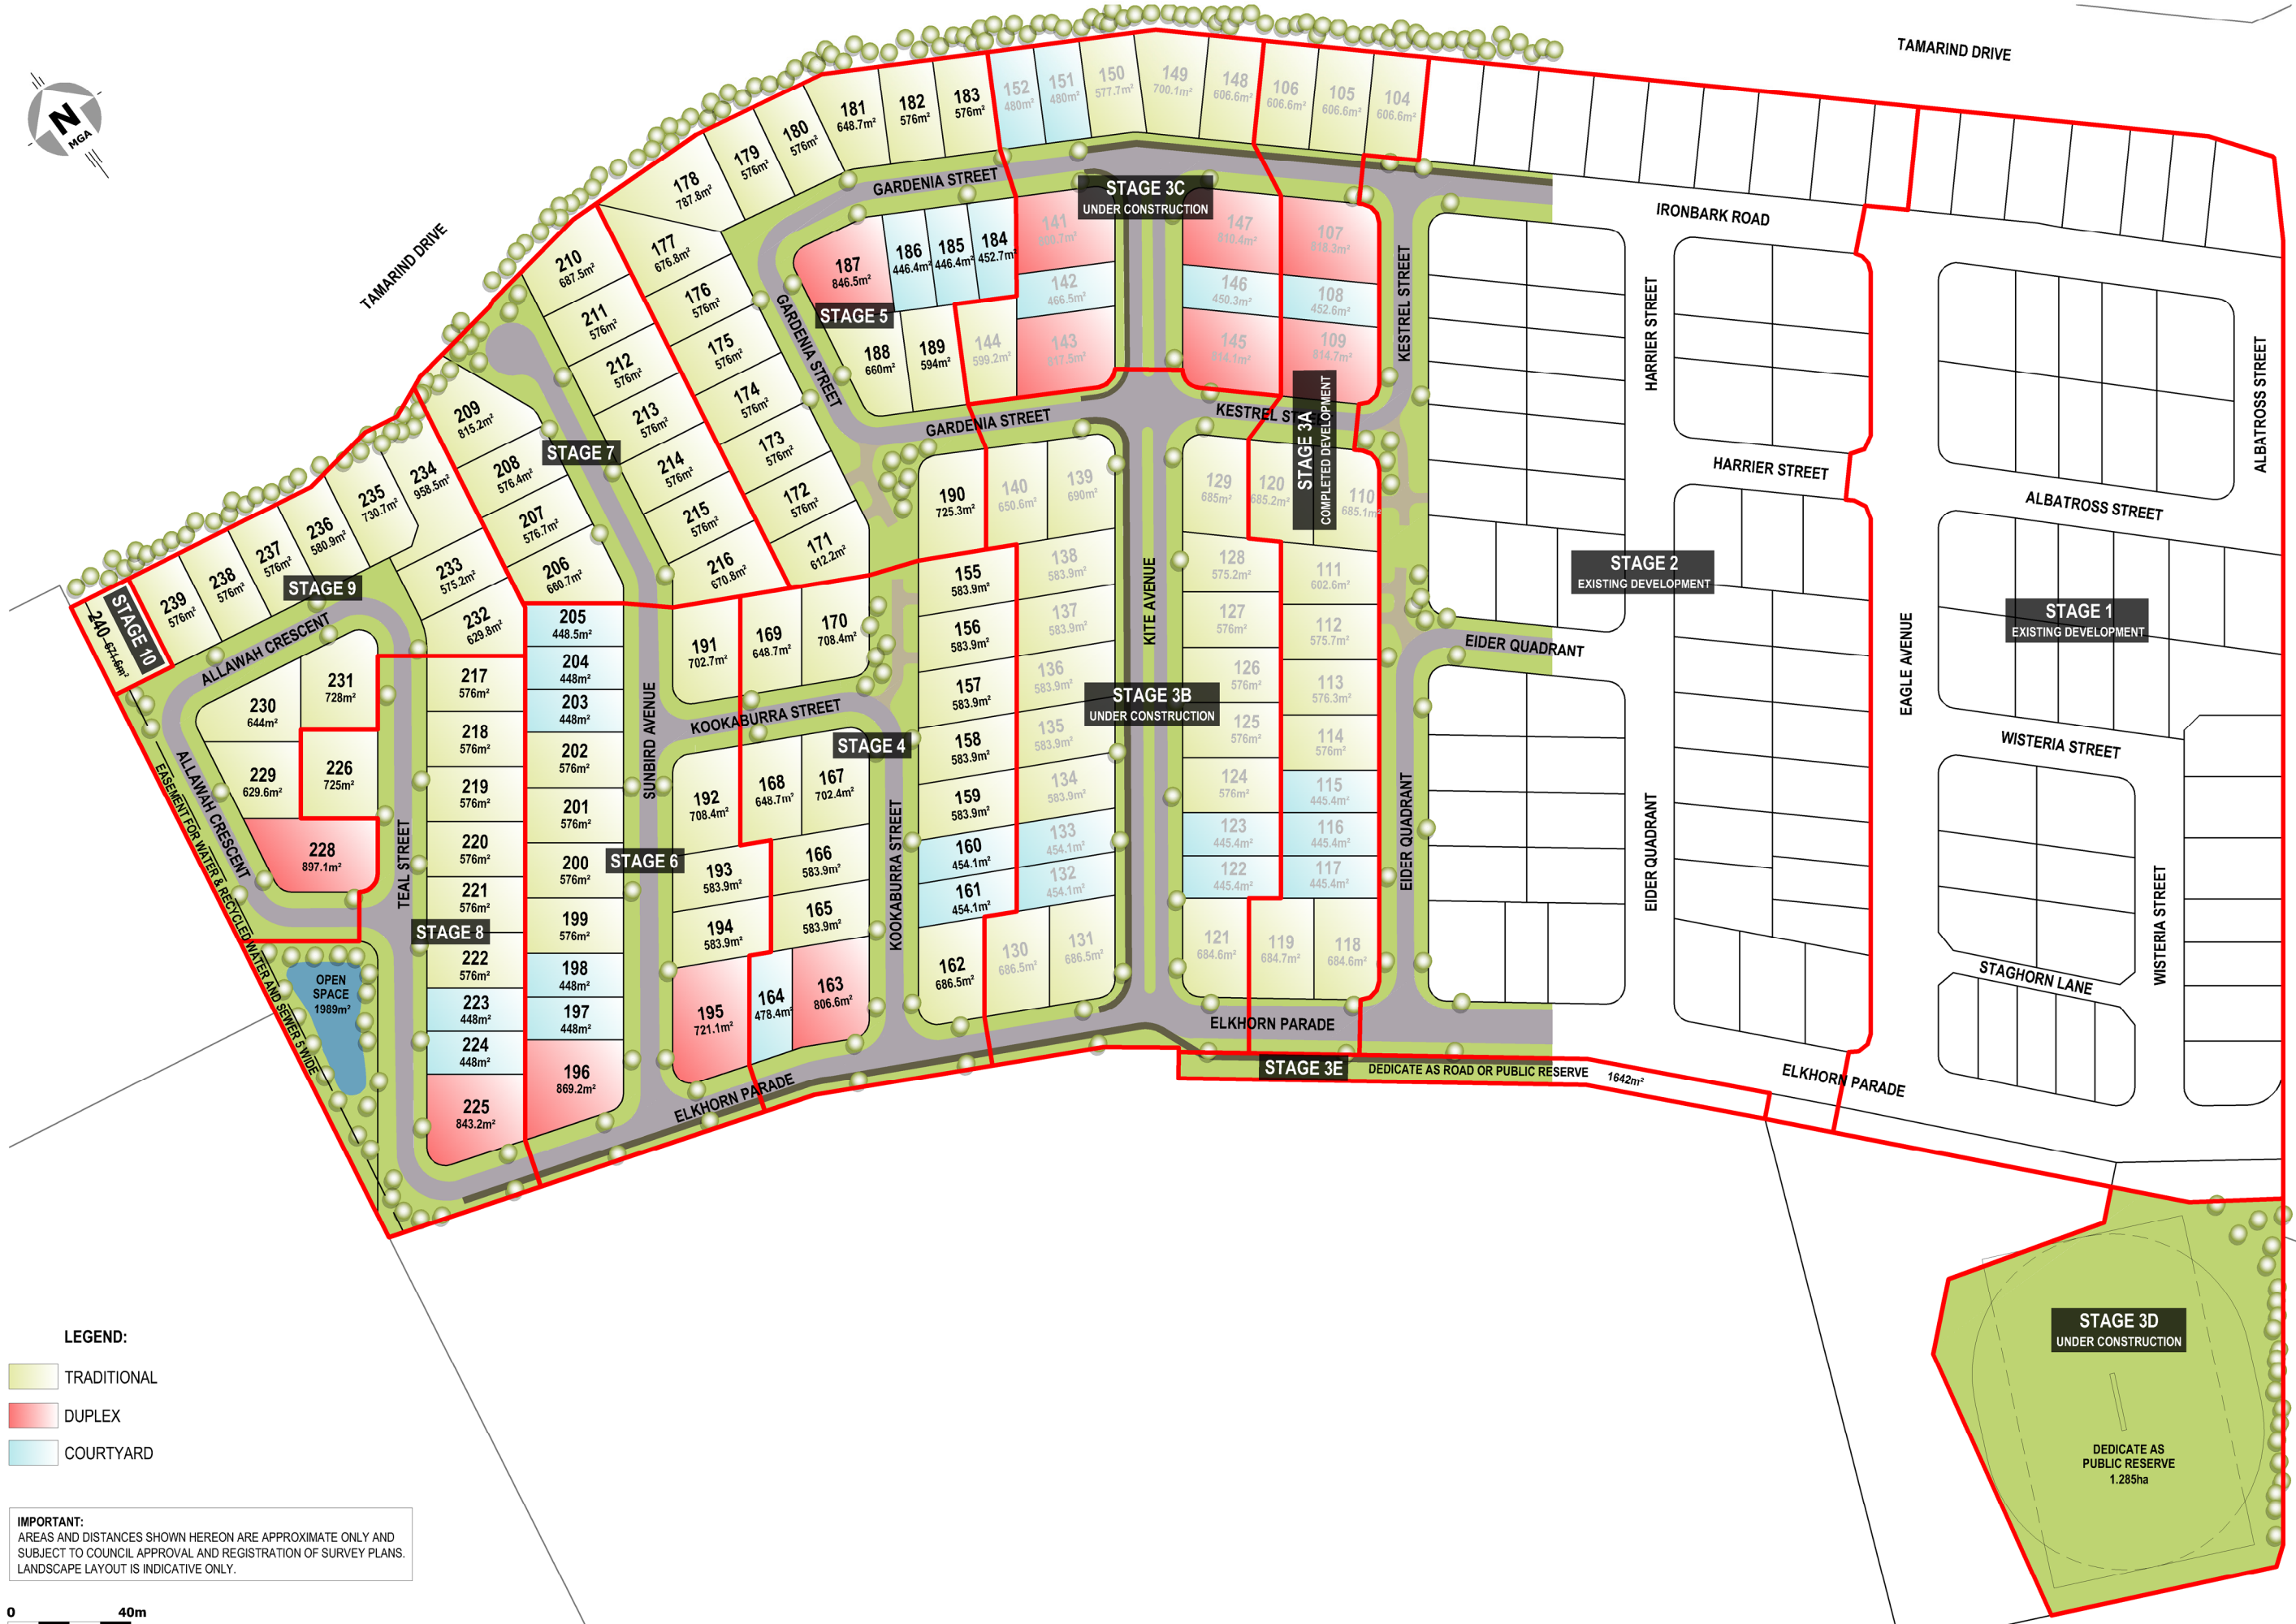

LEGEND:

- TRADITIONAL
- DUPLEX
- COURTYARD

IMPORTANT:
AREAS AND DISTANCES SHOWN HEREON ARE APPROXIMATE ONLY AND
SUBJECT TO COUNCIL APPROVAL AND REGISTRATION OF SURVEY PLANS.
LANDSCAPE LAYOUT IS INDICATIVE ONLY.

0 40m

**NORTHERN RIVERS
LAND SOLUTIONS**
© 2012

Unit 76 Tamar Street
BALLINA NSW 2478
PO Box 1324
M: 0414 217 664
P: 61 2 6681 6696
F: 61 2 6681 6410
E: tony.hart@nrfs.com.au
www.nrfs.com.au

SCALE: 1:2000 (A3)
SURVEYOR: BJT
DRAWN: azaCAD
DATE: 22nd SEP '15
CAD REF: 14027-13

CLIENT: RAYSHIELD Pty Ltd
PROJECT: FERN GROVE ESTATE
LGA: BALLINA

STAGING LAYOUT PLAN

FERN GROVE ESTATE, BALLINA

(THIS PLAN MAY NOT BE THE LATEST ISSUE) ISSUE: D