

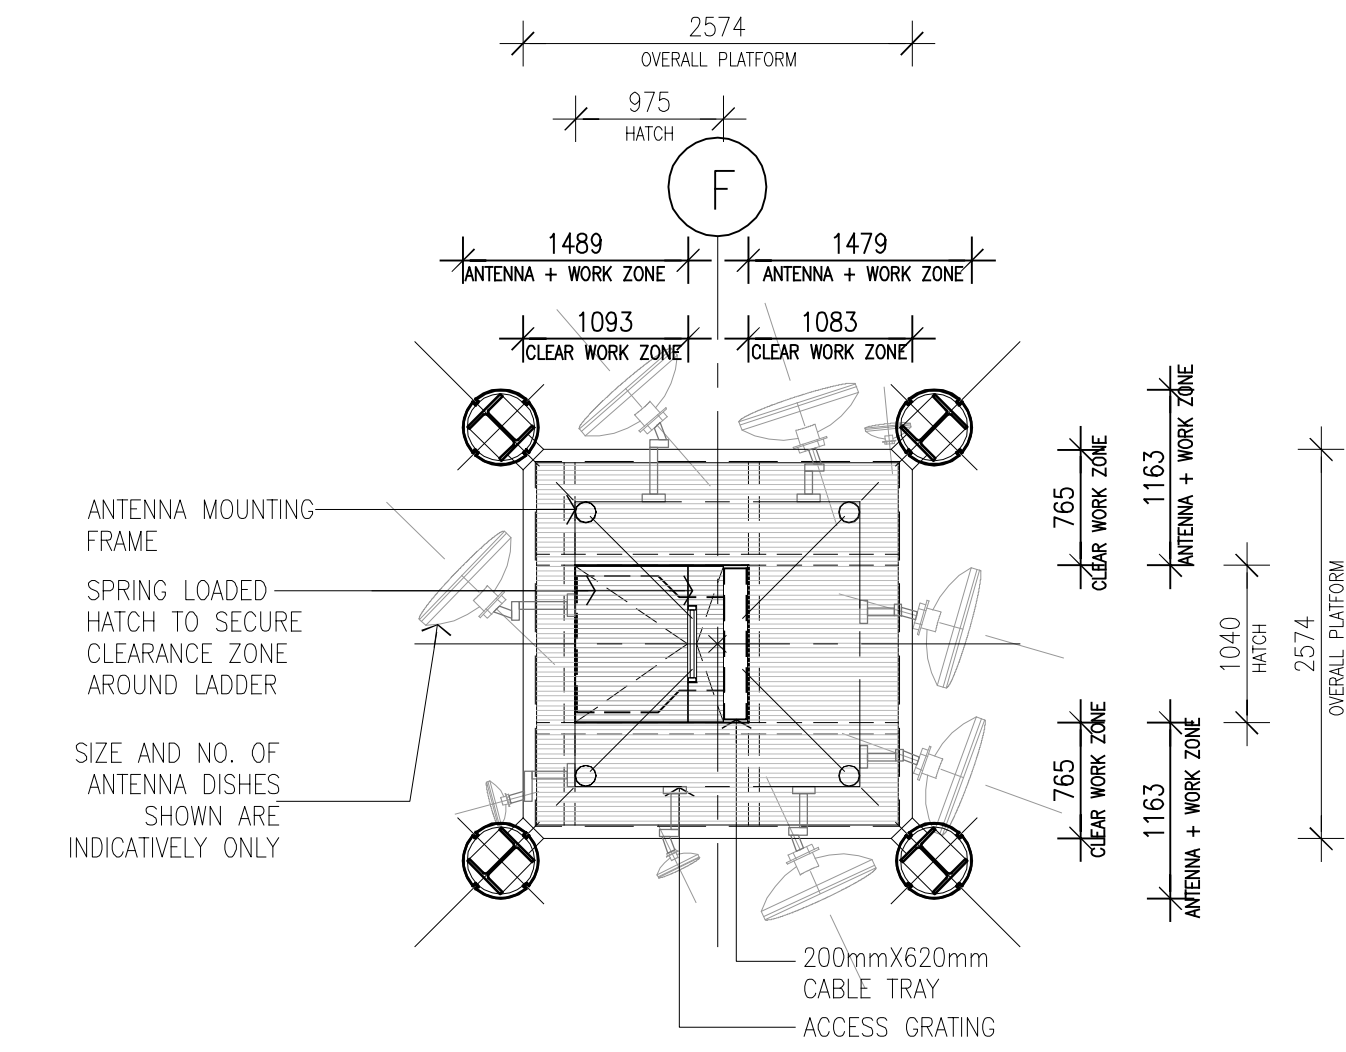
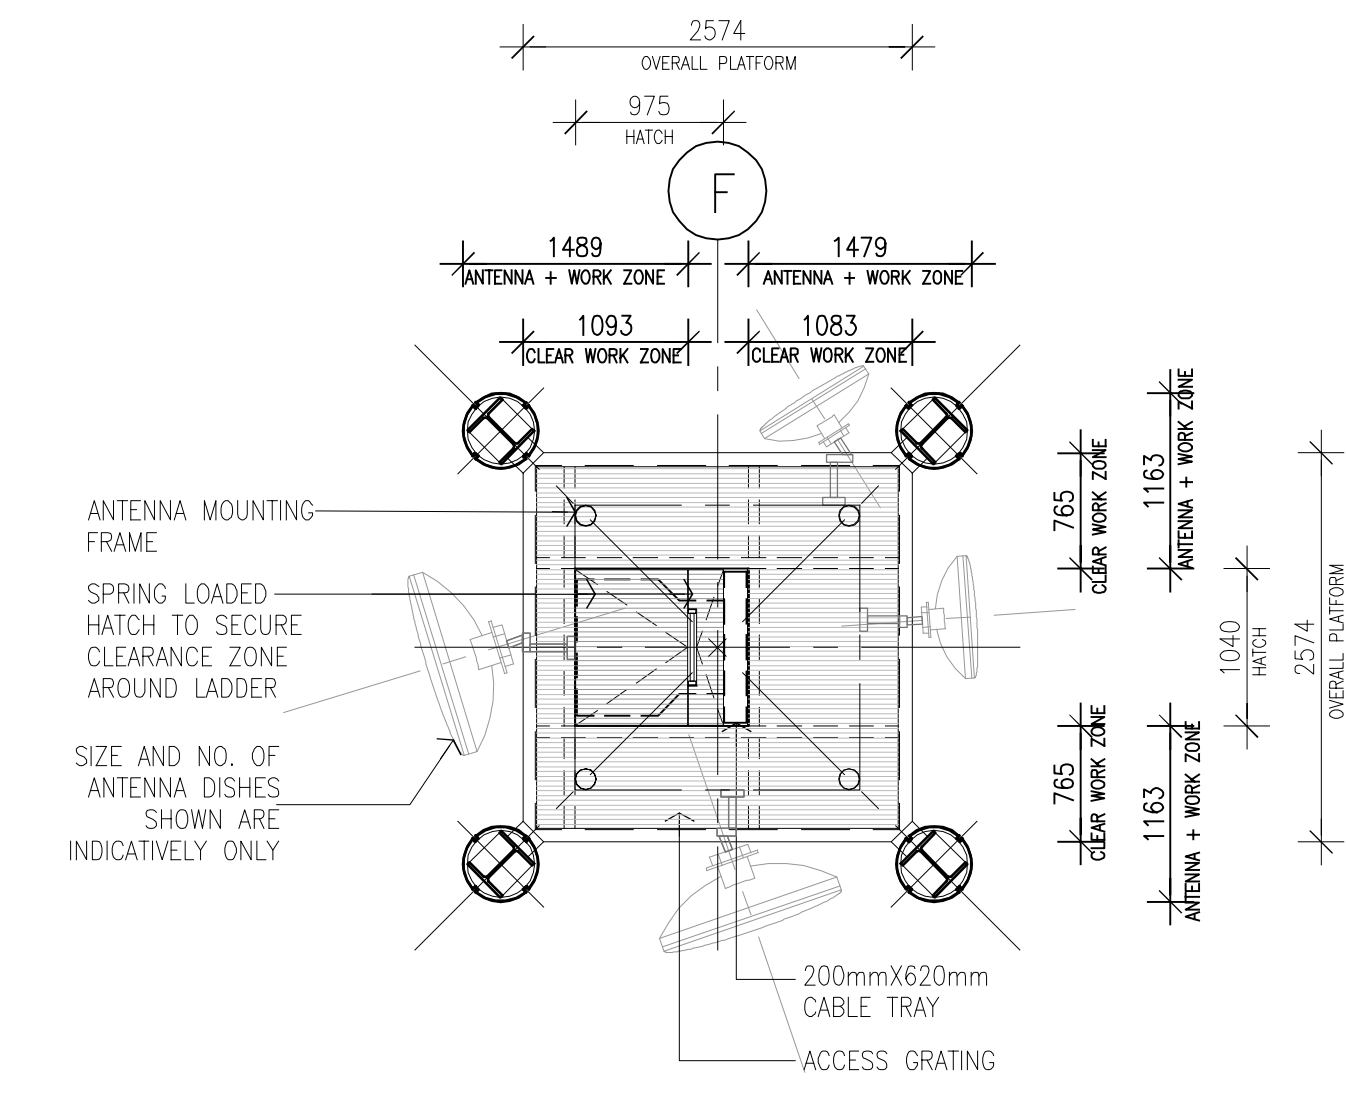
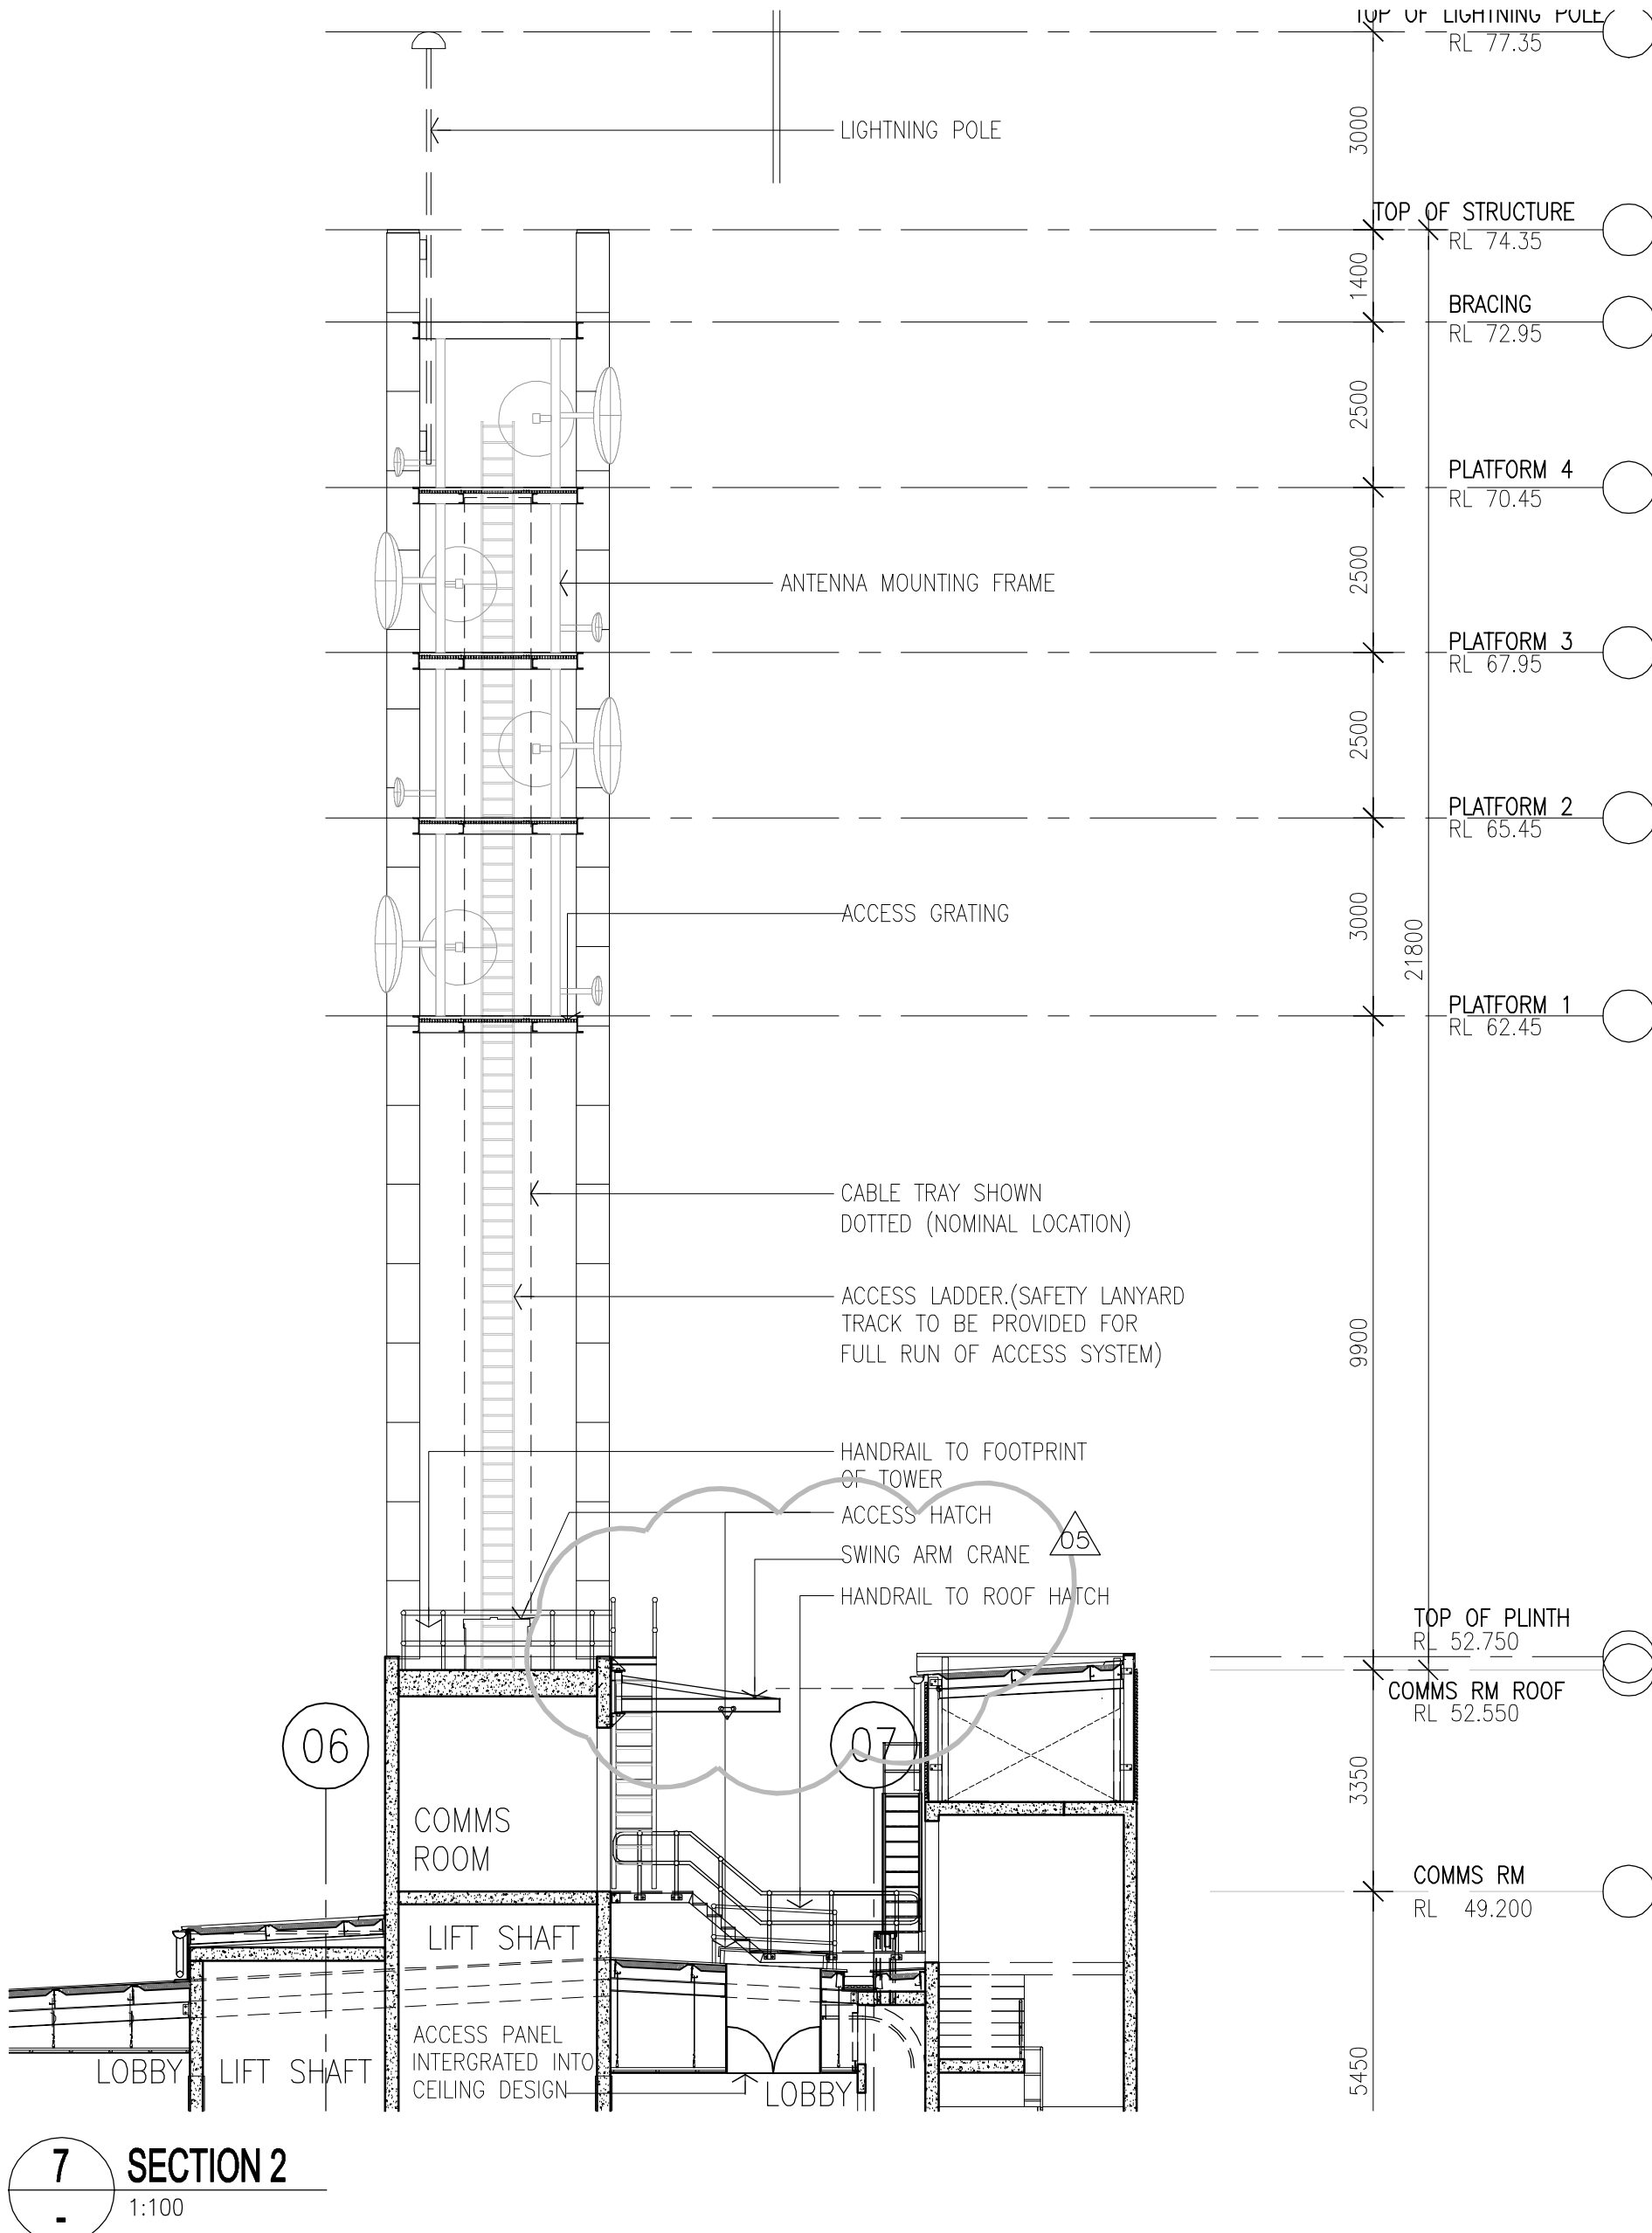
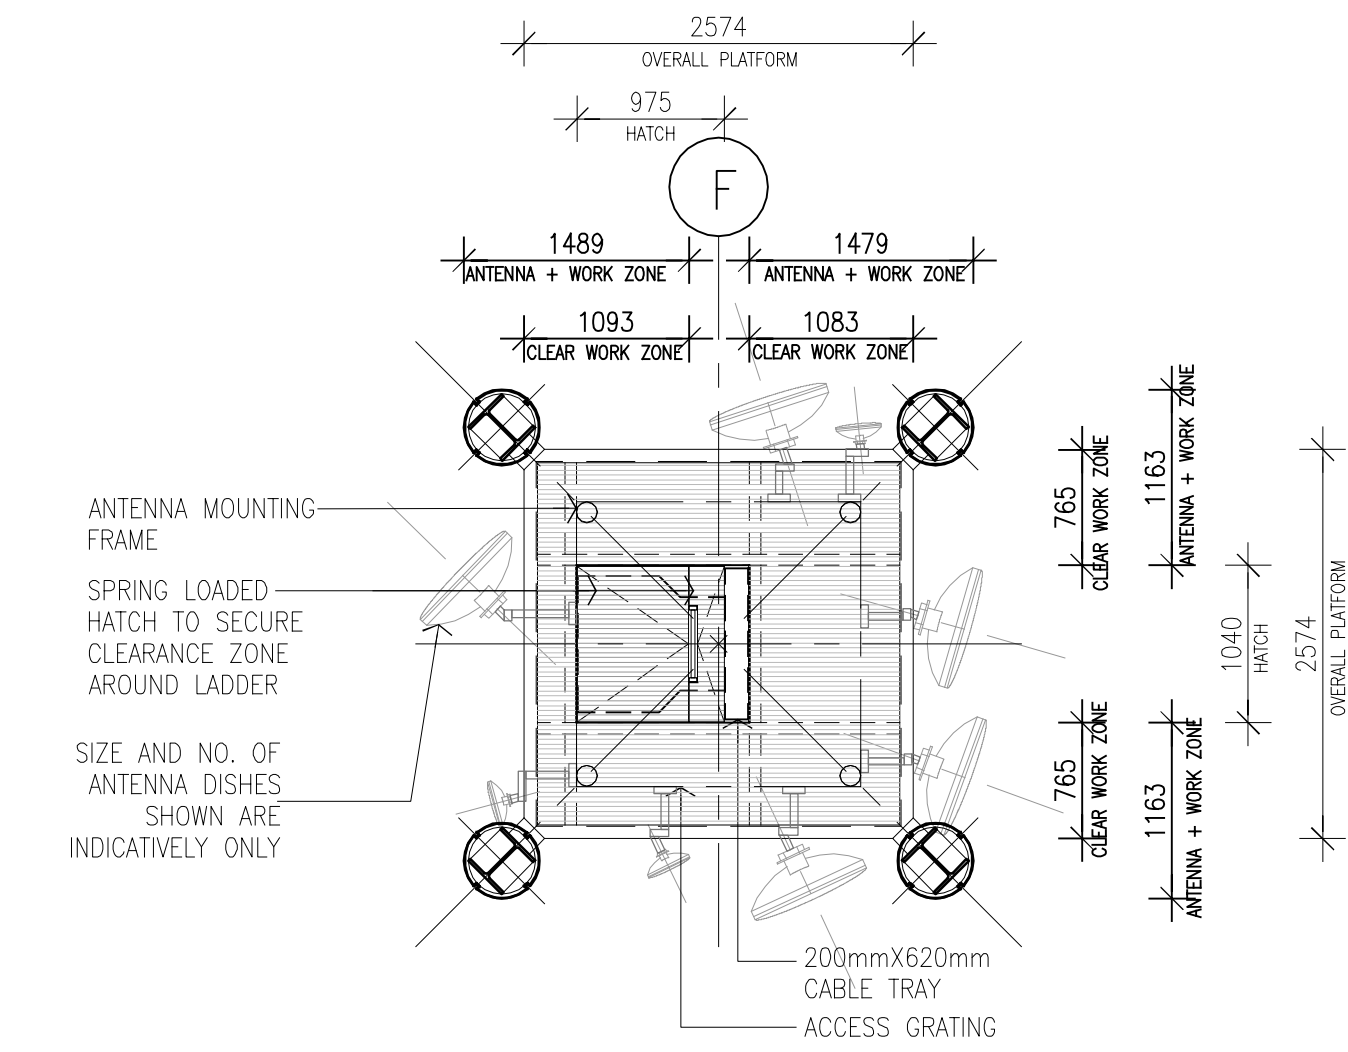
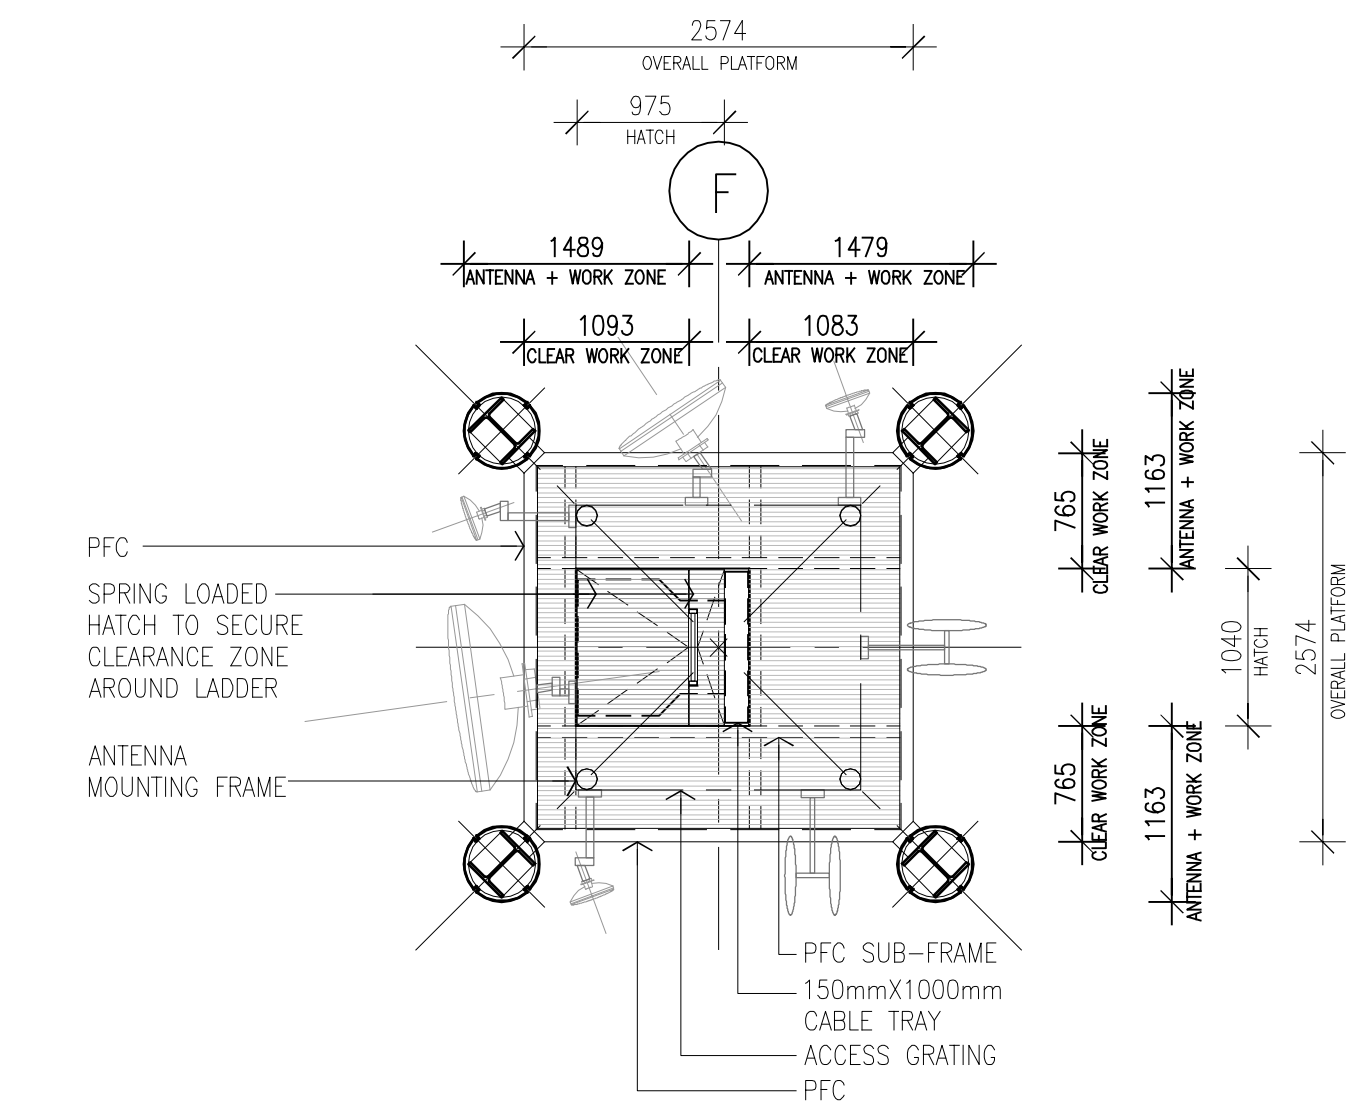
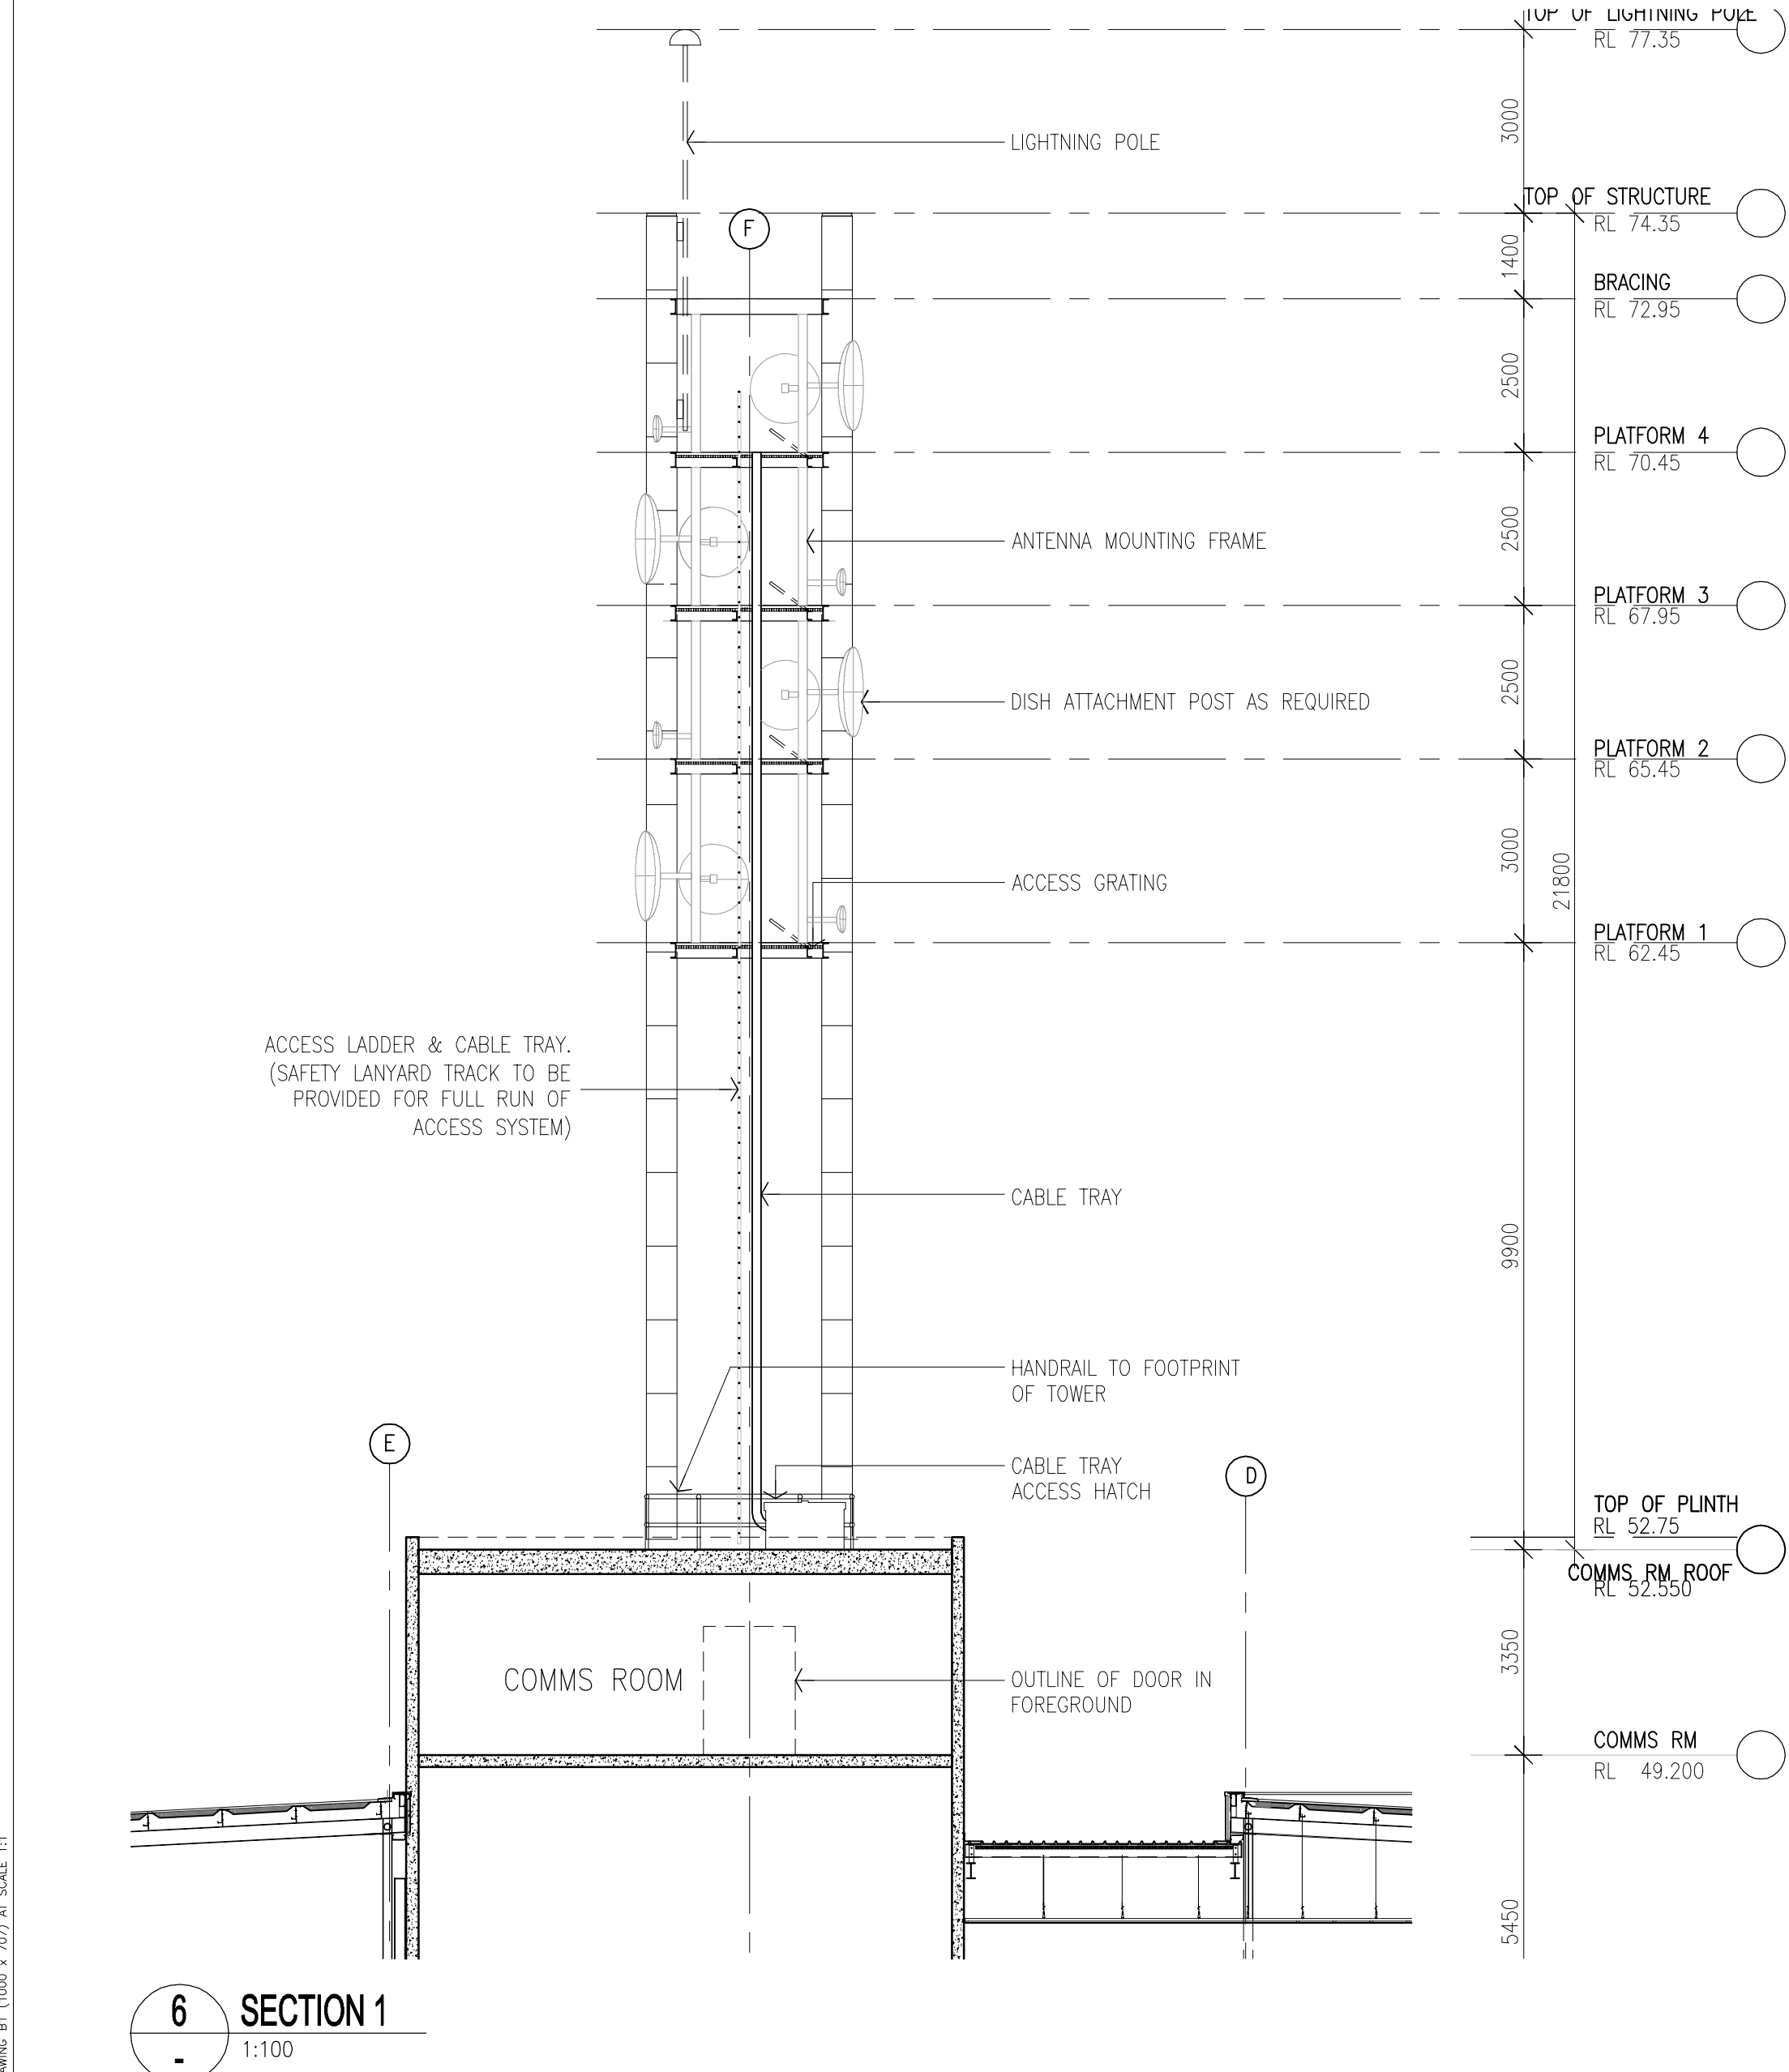


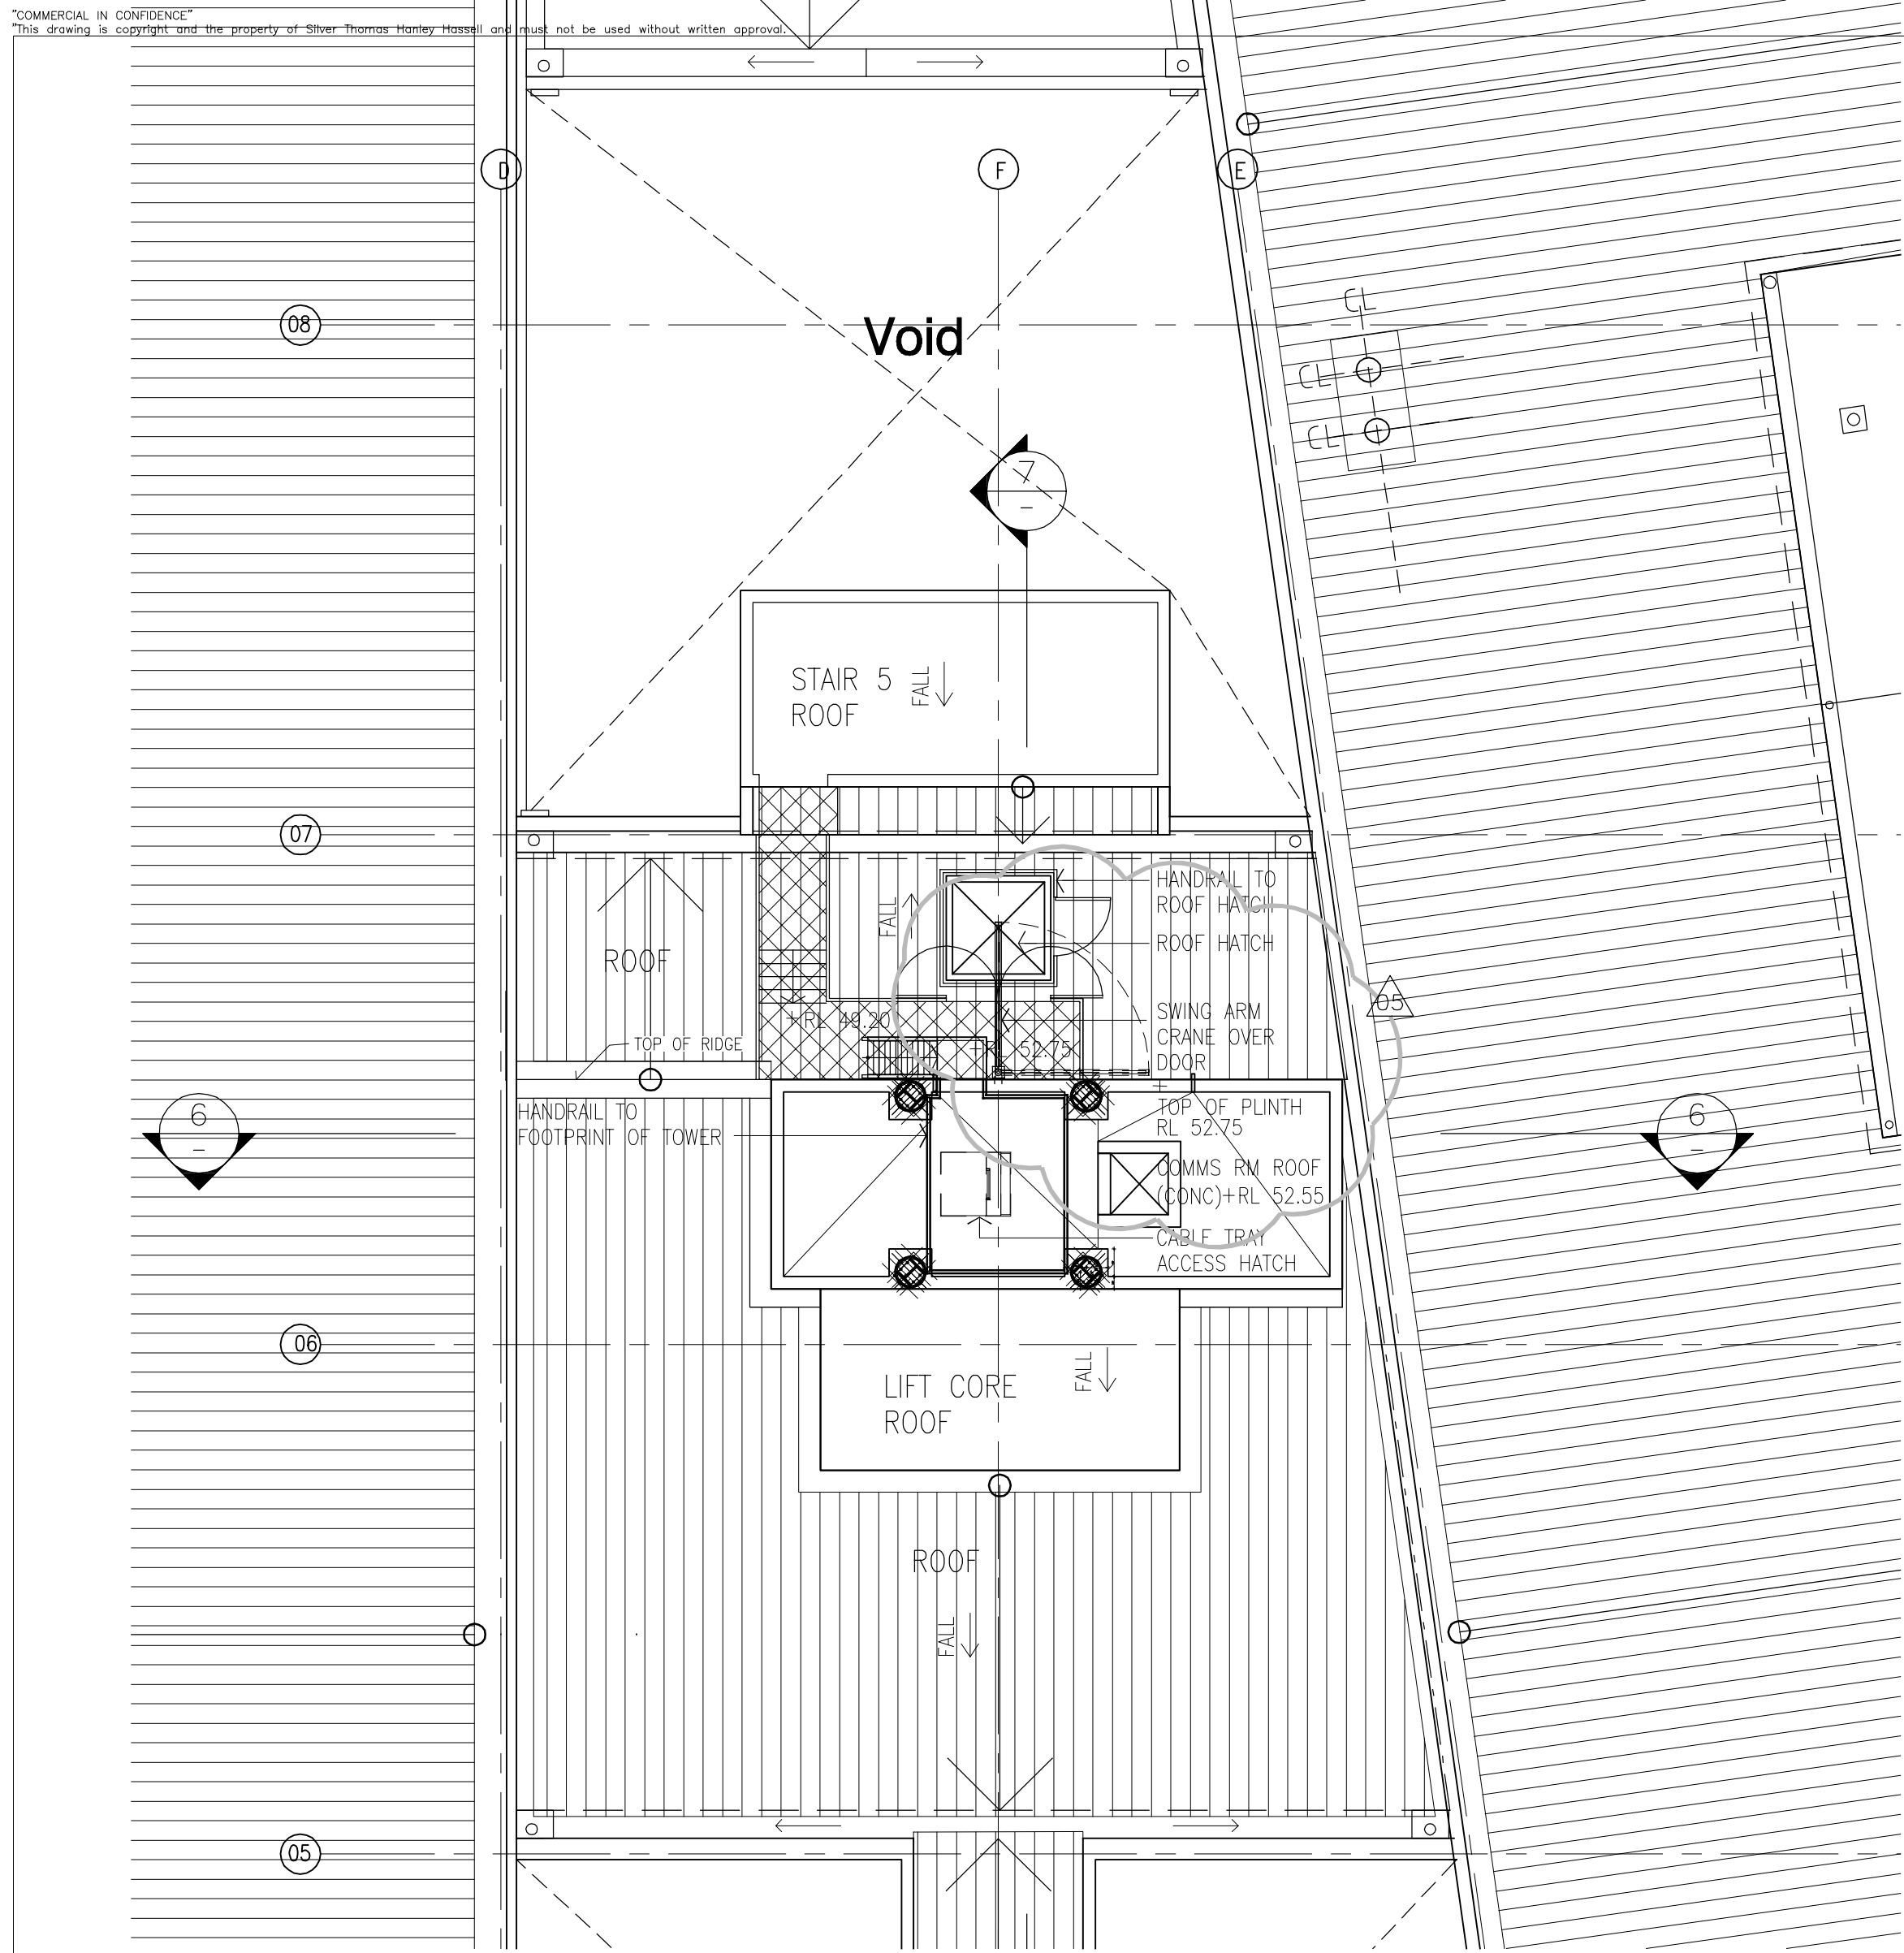

NOTE: FINAL LOCATION OF ANTENNA TO BE CONFIRMED AND CO-ORDINATED WITH ANTENNA CONSULTANT

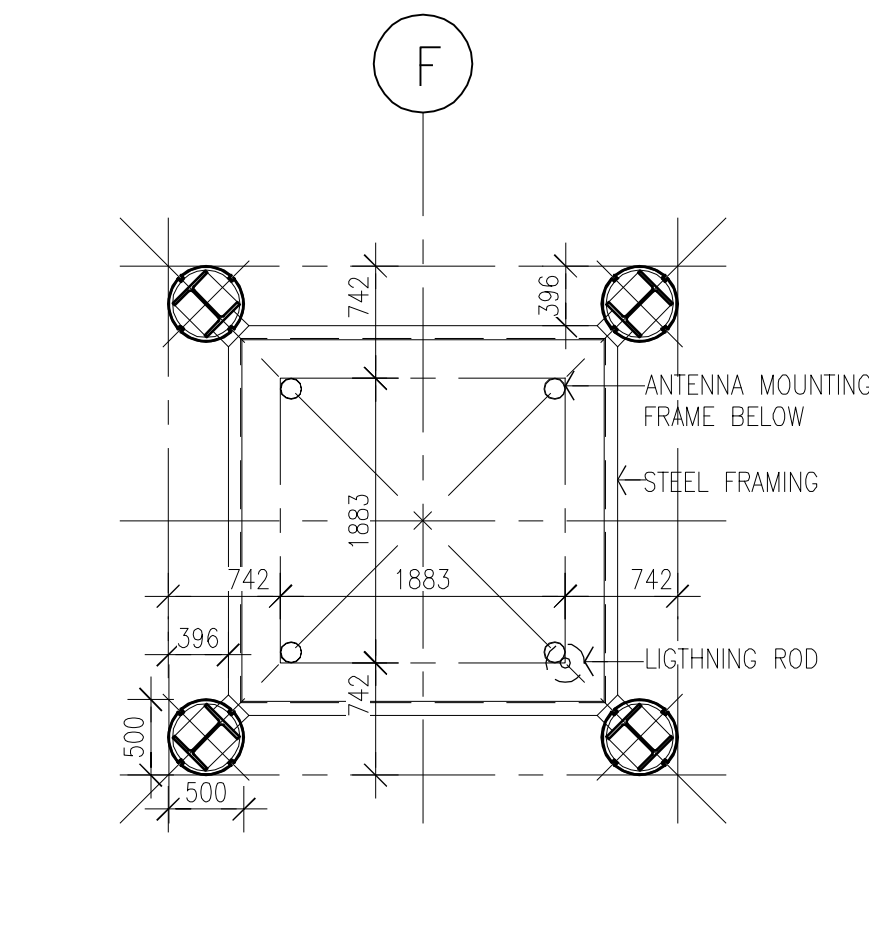

DOCUMENT REVIEW		
Multiplex Constructions Pty. Ltd.		
☐ A- Acceptable for Construction/Tender (Delete Applicable)		
☐ B- Acceptable for Construction/Tender/subject to comments.		
☐ C- Correct and Re-submit		
☐ D- Unacceptable for Construction/Tender. Correct and Re-submit for Review		
☐ E- Drawing on HOLD		
☐ E- Progress/Coordination Review. Review incorporate comments		
Reviewed:	Date:	
These documents have been reviewed for conformity with design intent. Acceptance does not mean approval of dimensions, sizes or weights, nor does it relieve the Subcontractor and/or the Consultant from responsibility for errors, commissions or compliance with his obligations and/or requirements of the Contract and or Subcontract.		

ARCHITECT/HEALTH PLANNING
SILVER THOMAS HANLEY HASSELL
PH: (02) 82694600 Fax: (02) 82694640
NEW 2000
Level 1, Rear Building 348 Kent Street, SYDNEY

BCA
Level 1, 348 Kent Street,
SYDNEY, NSW 2000
AUSTRALIA
PH: (02) 8270 3500
Fax: (02) 8270 3501

FINANCIAL
RESOURCES
MANAGEMENT
LIBRARY/CONSULTING
CITY PLAN SERVICES

SERVICES
Lincolne Scott
Consulting Engineers
Level 1 411 McLaren Street, Sydney 2000
PO Box 6241 North Sydney 2060 NSW Australia
Tel: (02) 9557 0000 Fax: (02) 9557 4127
Email: sydney@lincolnescott.com

GDH
Hydraulics Consulting
Suite 6
17 Bawwood Road
BURWOOD NSW 2134

STRUCTURE
Level 5, 35-37 CHANDLER STREET,
ST. LEONARDS, N.S.W. 2085
AUSTRALIA
PH: (02) 8438 8433
Fax: (02) 8438 1370
E-mail: vandermeer@vandermeer.com.au

VAN DER MEER CONSULTING ENGINEERS

CLIENT
NSW HEALTH **SYDNEY WEST** **NSW HEALTH**

73 MILLER STREET
NORTH SYDNEY NSW 2060
PH: (02) 9391 9000 Fax: (02) 9391 9101

PRINCIPAL
Capital Insight
123 WALKER STREET
NORTH SYDNEY NSW 2060
PH: (02) 96552000
Fax: (02) 99555574

DESIGN & CONSTRUCT CONTRACTOR
MULTIPLEX
Multiple Constructions Pty. Ltd.
1 Kent Street, Sydney, NSW 2000
PH: (02) 9613 4200

PROJECT
AUBURN HEALTH SERVICES REDEVELOPMENT STAGE 1A

DRAWING TITLE
COMMUNICATION TOWER DETAILS PLANS & SECTIONS

STATUS
FOR REVIEW

SCALE AT B1	DRAWN	CO-ORDINATED	CHECKED	APPROVED
1:100/150	PK	NC	BC	BC
JOB NO.	DRAWING NUMBER		REV	
2185	A-1126		05	