


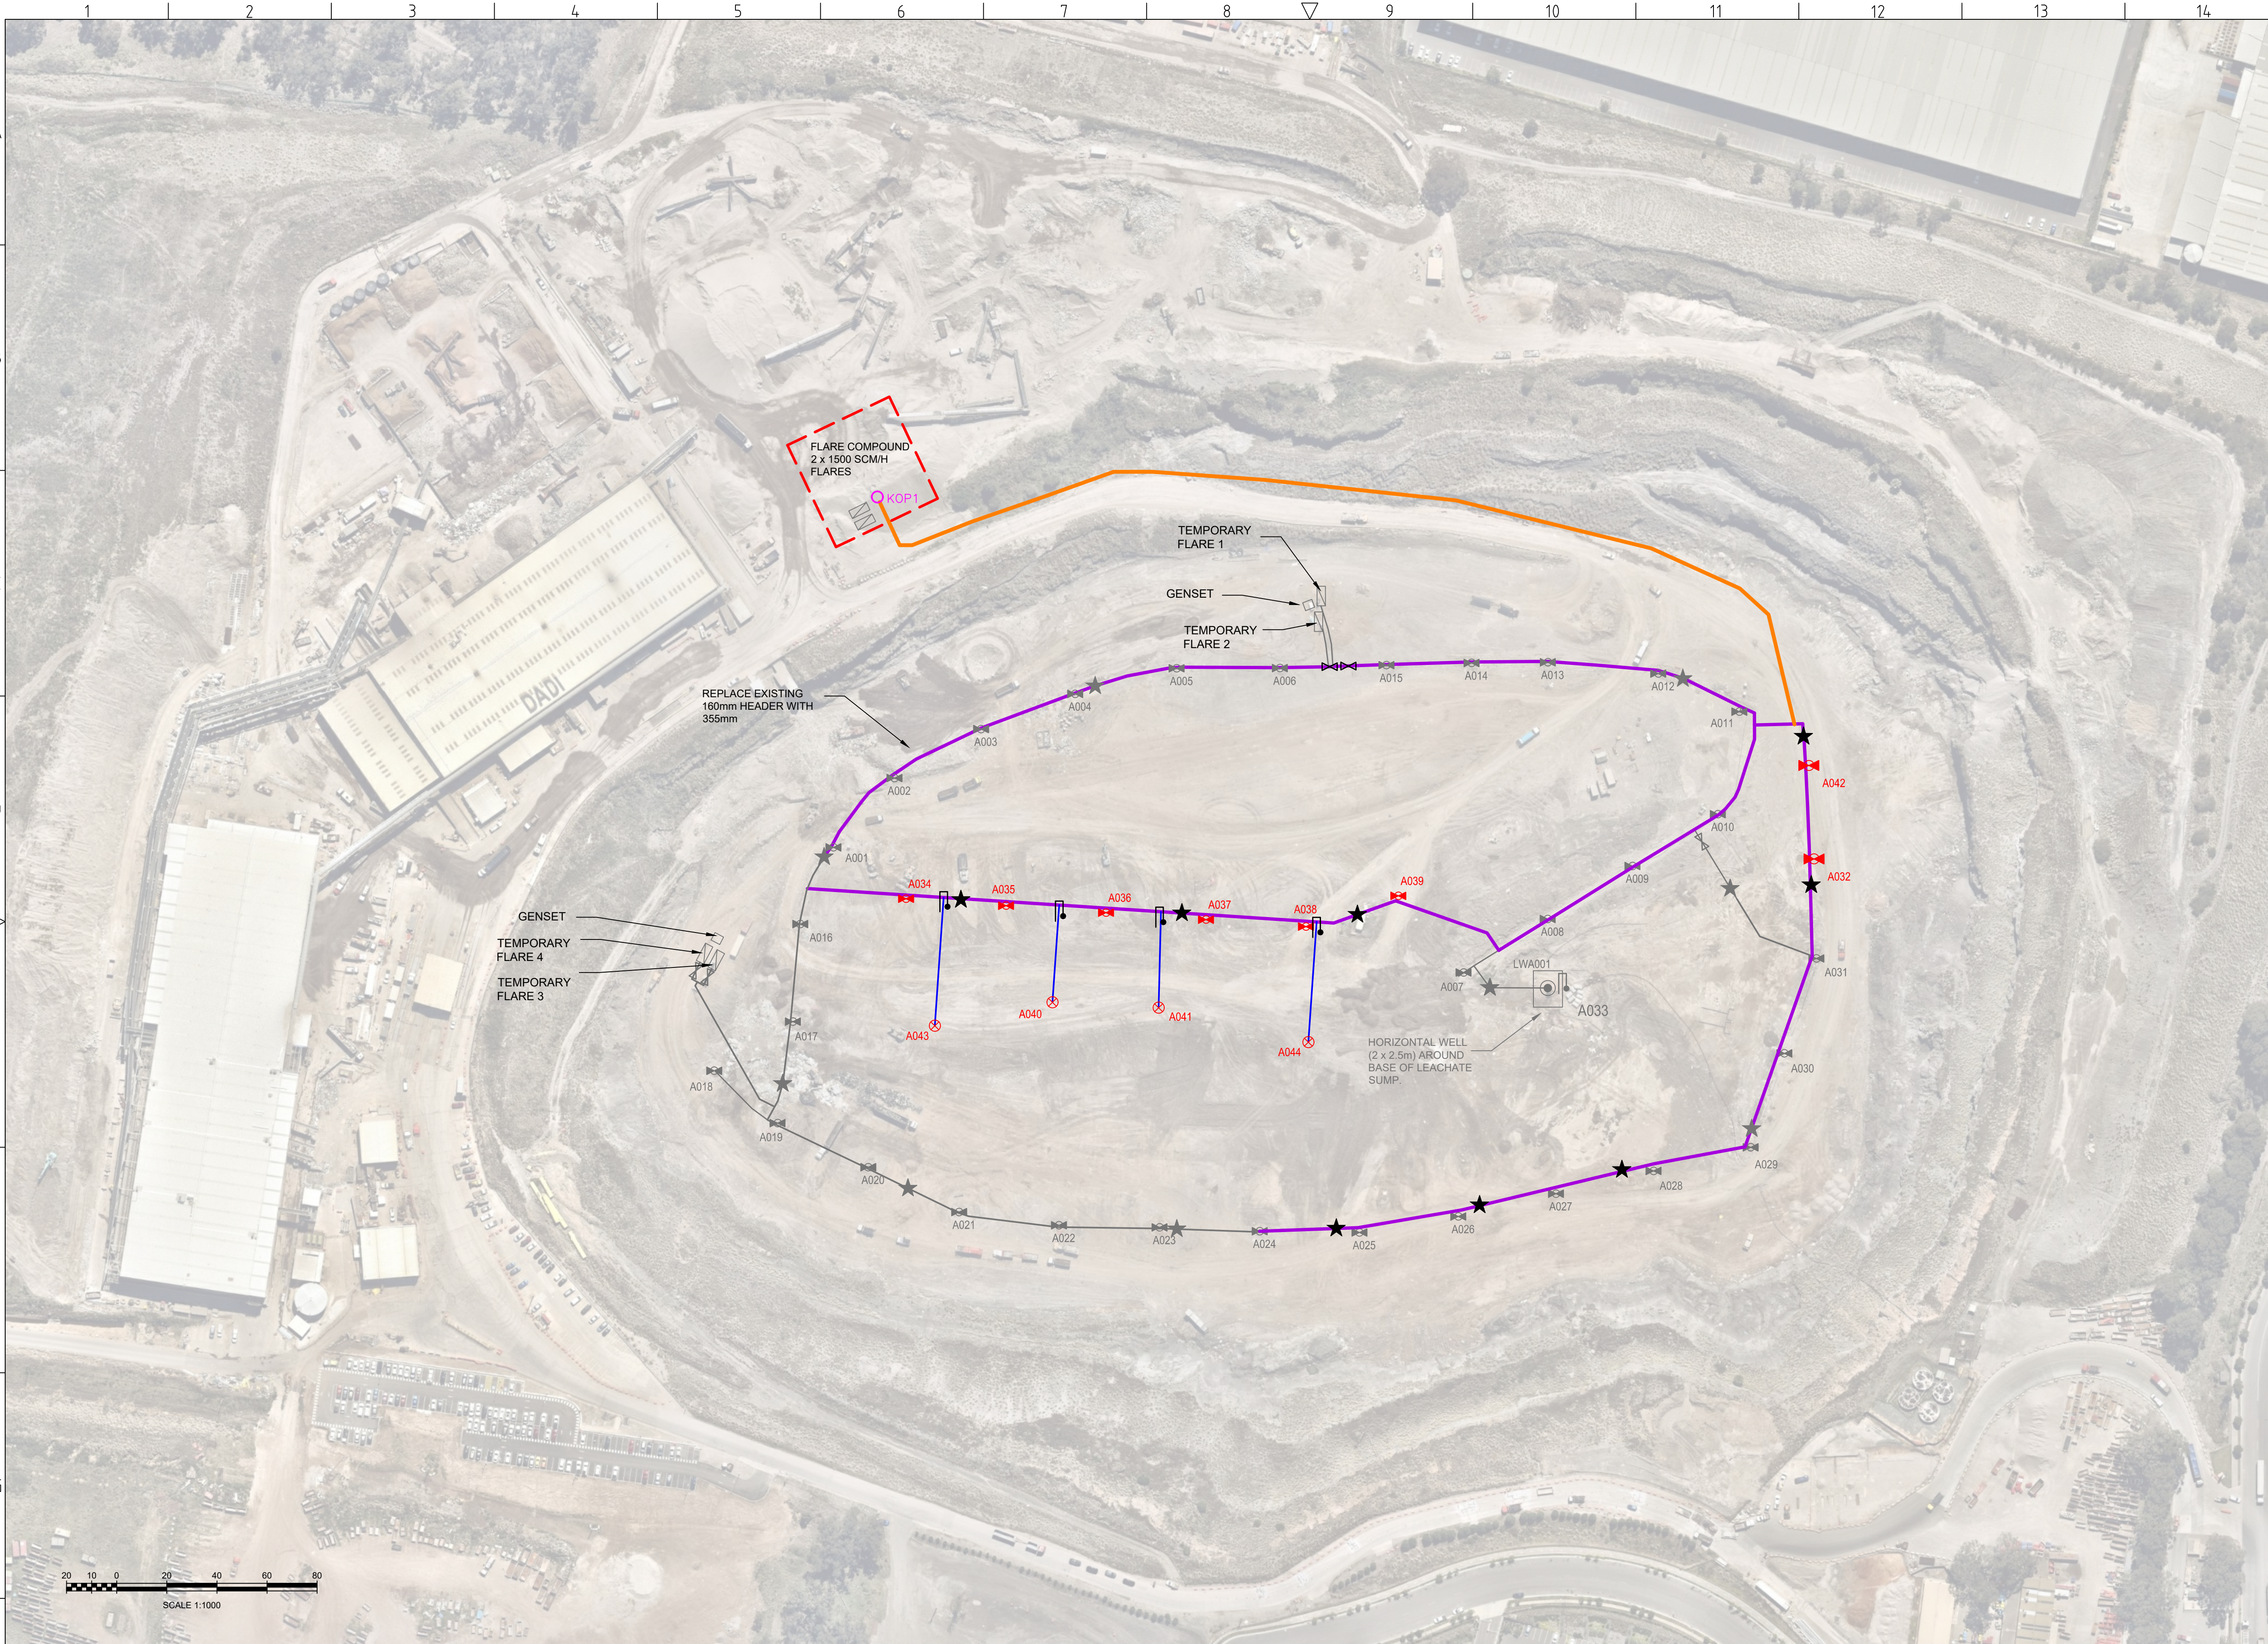

MAPPING INFORMATION	
Coordinate System:	Map Grid of Australia
Coordinate Units:	Metres
Zone:	56
NEARMAP INFORMATION	
Date:	06/10/2021

FIELD SUMMARY			
PIPE SIZE	LENGTH	ITEM	TOTAL
HORIZ WEL	63mm	⊗	4
	90mm	⊕	0
	110mm	●	0
	125mm	●	0
	160mm	●	0
FLOW	63mm	★	0
	90mm	★	8
	110mm	★	0
	125mm	★	0
LATERAL	90mm	✱	0
	125mm	✱	0
	160mm	✱	0
	200mm	✱	8
	200mm	✱	8
LEACHATE AIR	32mm	OKOP	1
	63mm	OKOP	0
	63mm	OKOP	0
MAIN HEADER	63mm	✱	0
	90mm	✱	0
	110mm	✱	0
	125mm	✱	0
	160mm	✱	0
	200mm	✱	0
	225mm	✱	0
	250mm	✱	0
	280mm	✱	0
	315mm	✱	0
	355mm	✱	1268
	400mm	✱	0
	450mm	✱	430
	500mm	✱	0

LEGEND	
⊗	WELL
⊕	MONITORING BORE
■	WELLHEAD STATION - STANDARD
●	J TRAP
★	BAROMETRIC TRAP
✱	ISOLATION VALVE
✱	PIT PUMP-OUT
✱	LEACHATE SUMP / RISER PIPES
✱	STANDALONE WELL
✱	METER RUN
OKOP	KNOCKOUT POT
OKOP	DUAL PURPOSE WELL
✱	FLARE / POWER STATION
✱	WELLHEAD STATION NAME
A125	WELL NUMBER
MP1-1	MAIN GAS PIPE
---	FENCE LINE
---	CELL BOUNDARY
---	COMMUNICATION
---	POWER
---	63mm FLOW LINE
---	32mm AIR LINE
---	63mm AIR LINE
---	63mm LEACHATE LINE
---	90mm LEACHATE LINE
---	125mm LEACHATE LINE
---	160mm LEACHATE LINE
---	90mm HORIZONTAL WELL
---	90mm MAIN/LATERAL HEADER
---	125mm MAIN/LATERAL HEADER
---	160mm MAIN/LATERAL HEADER
---	200mm MAIN HEADER
---	225mm MAIN HEADER
---	250mm MAIN HEADER
---	280mm MAIN HEADER
---	315mm MAIN HEADER
---	355mm MAIN HEADER
---	400mm MAIN HEADER
---	450mm MAIN HEADER
---	500mm MAIN HEADER


A	GCS INSTALLATION	ZB	RC	RC	15/10/2021	
REV	DESCRIPTION	BY	CKD	APP	DATE	
REVISION HISTORY						




199C OSBORNE AVE, CLAYTON STH, VIC 3169
PH: (03) 9538 6200
www.runenergy.com

PROJECT:	BINGO LANDFILL
DRAWING TITLE:	GAS COLLECTION SYSTEM INSTALLATION

DRAWING No:		117-DN-008	
DRAWING TYPE: DESIGN			
DRAWN: ZB		CKD: RC	
DATE: 15/10/2021		APP: RC	
DESIGNED: RC		APP DATE: 15/10/2021	
SCALE: 1:1000	SHEET: 1 of 1	REV: A	SIZE: A1

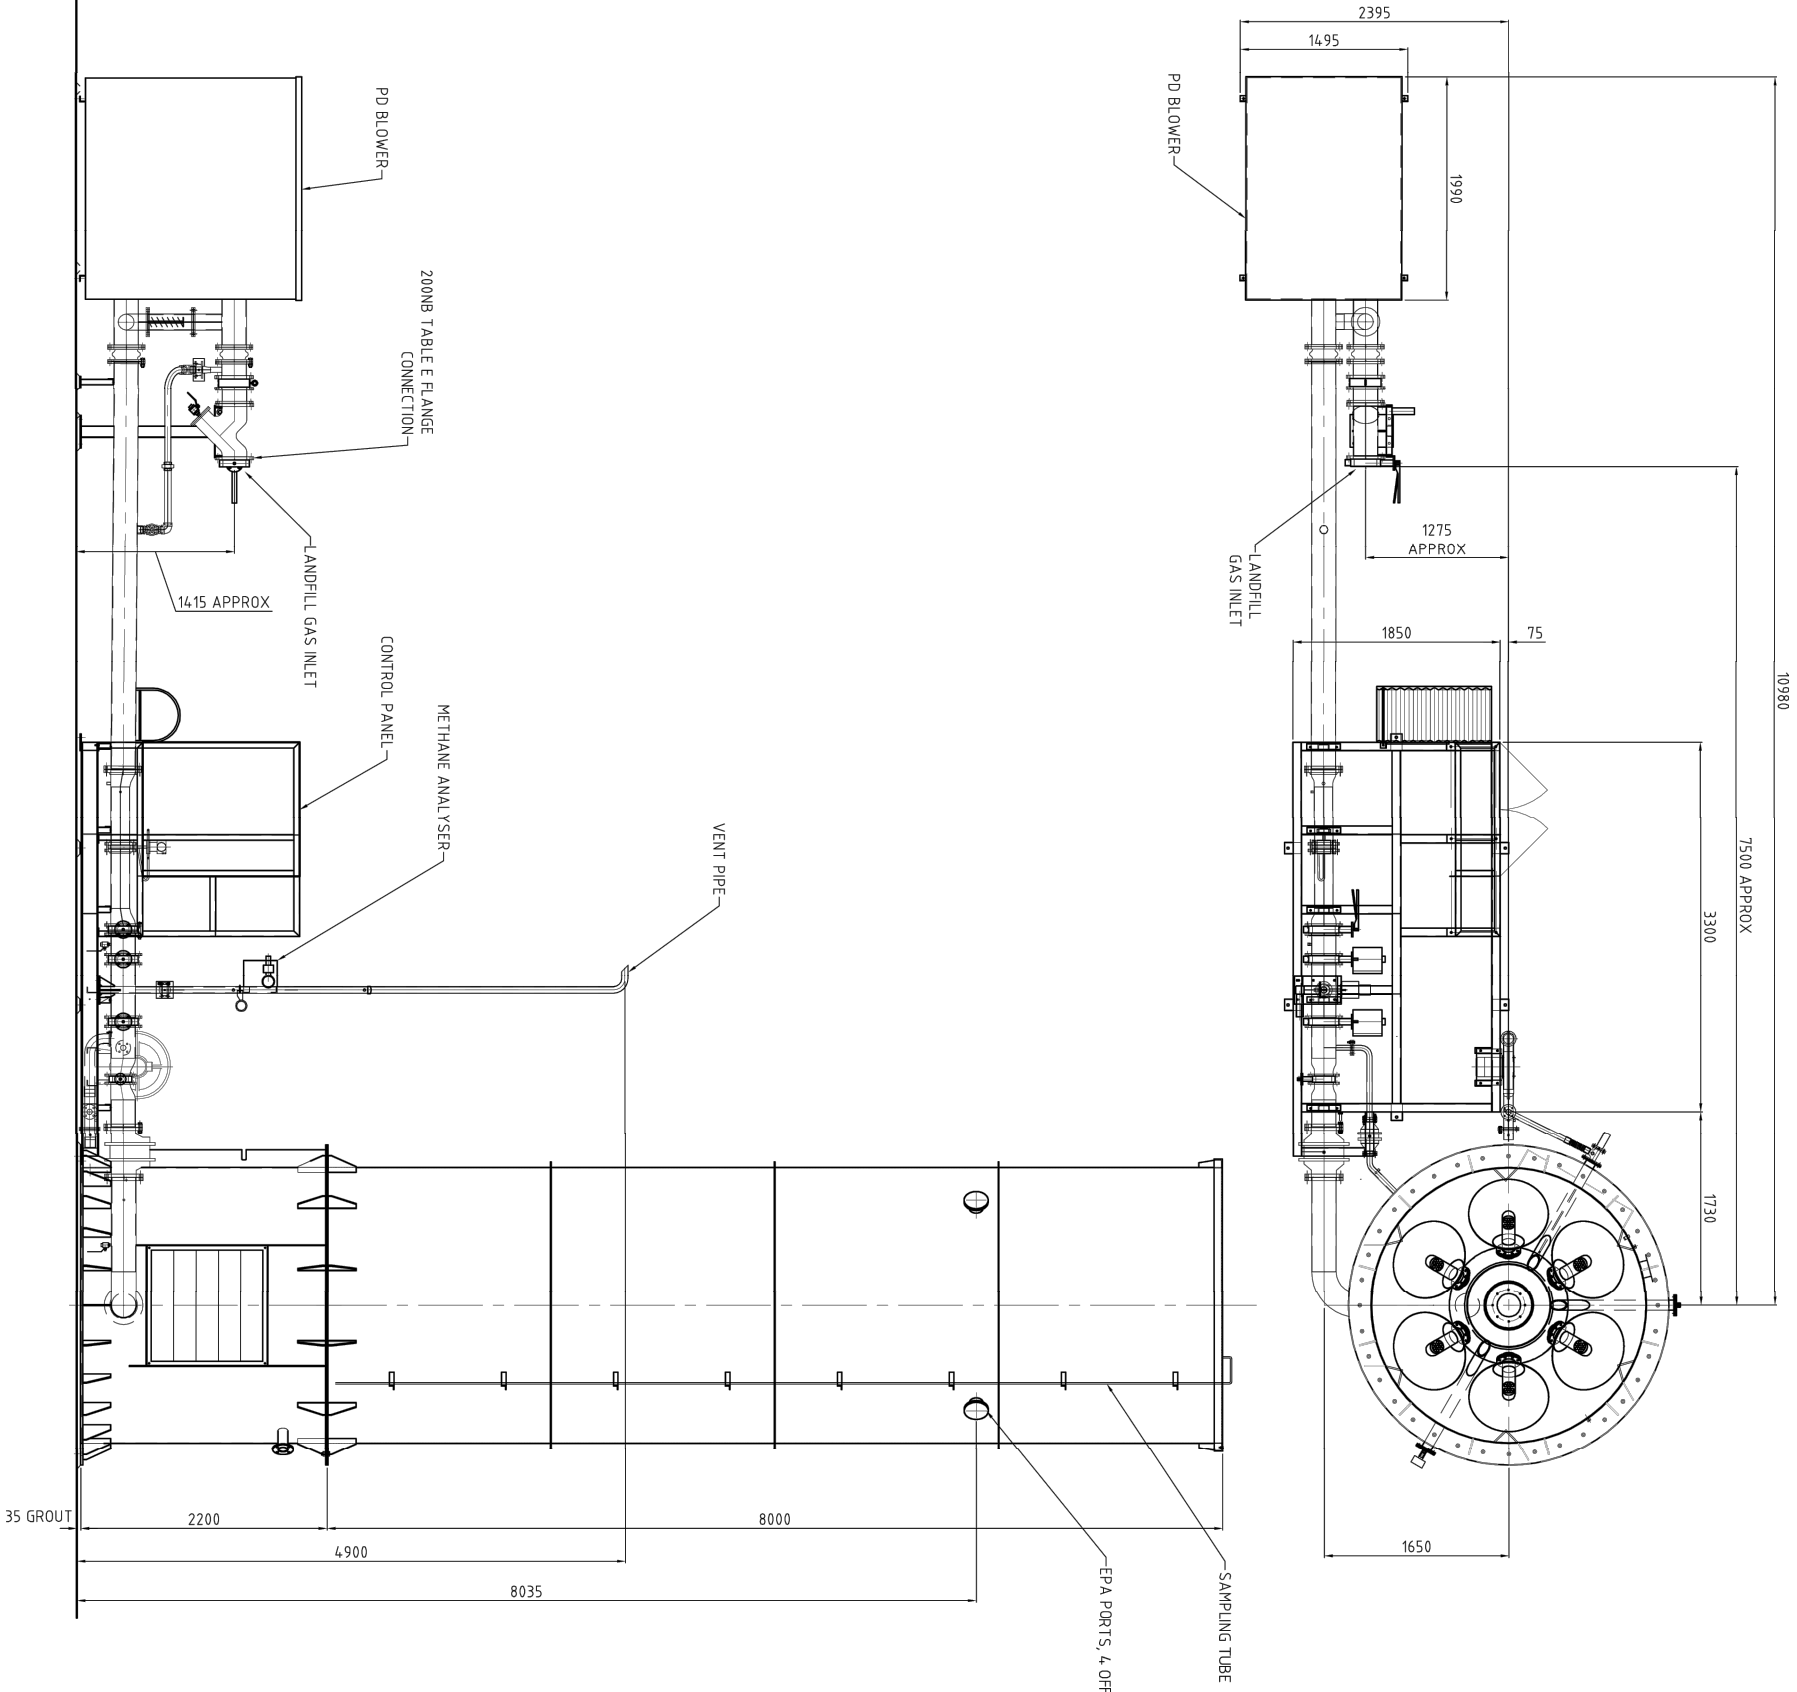

THIS DRAWING, OR ANY PART THEREOF, IS THE PROPERTY OF BINGO INDUSTRIES. IT IS TO BE USED FOR THE PROJECT AND SITE SPECIFICALLY IDENTIFIED. IT IS NOT TO BE REPRODUCED, COPIED, OR TRANSMITTED IN ANY FORM OR BY ANY MEANS, ELECTRONIC OR MECHANICAL, INCLUDING PHOTOCOPYING, RECORDING, OR BY ANY INFORMATION STORAGE AND RETRIEVAL SYSTEM, WITHOUT THE WRITTEN PERMISSION OF BINGO INDUSTRIES.		Project Title	
Sheet No.	1 OF 1	BINGO RECYCLING ECOLOGY PARK LANDFILL FLARE GENERAL ARRANGEMENT	
Scale	-		
Drawn By	-		
Checked By	-		
Approved By	-	Project Drawing Status	
		ISSUED FOR INFORMATION	
		Project Drawing No.	Size
			A3
		Rev	

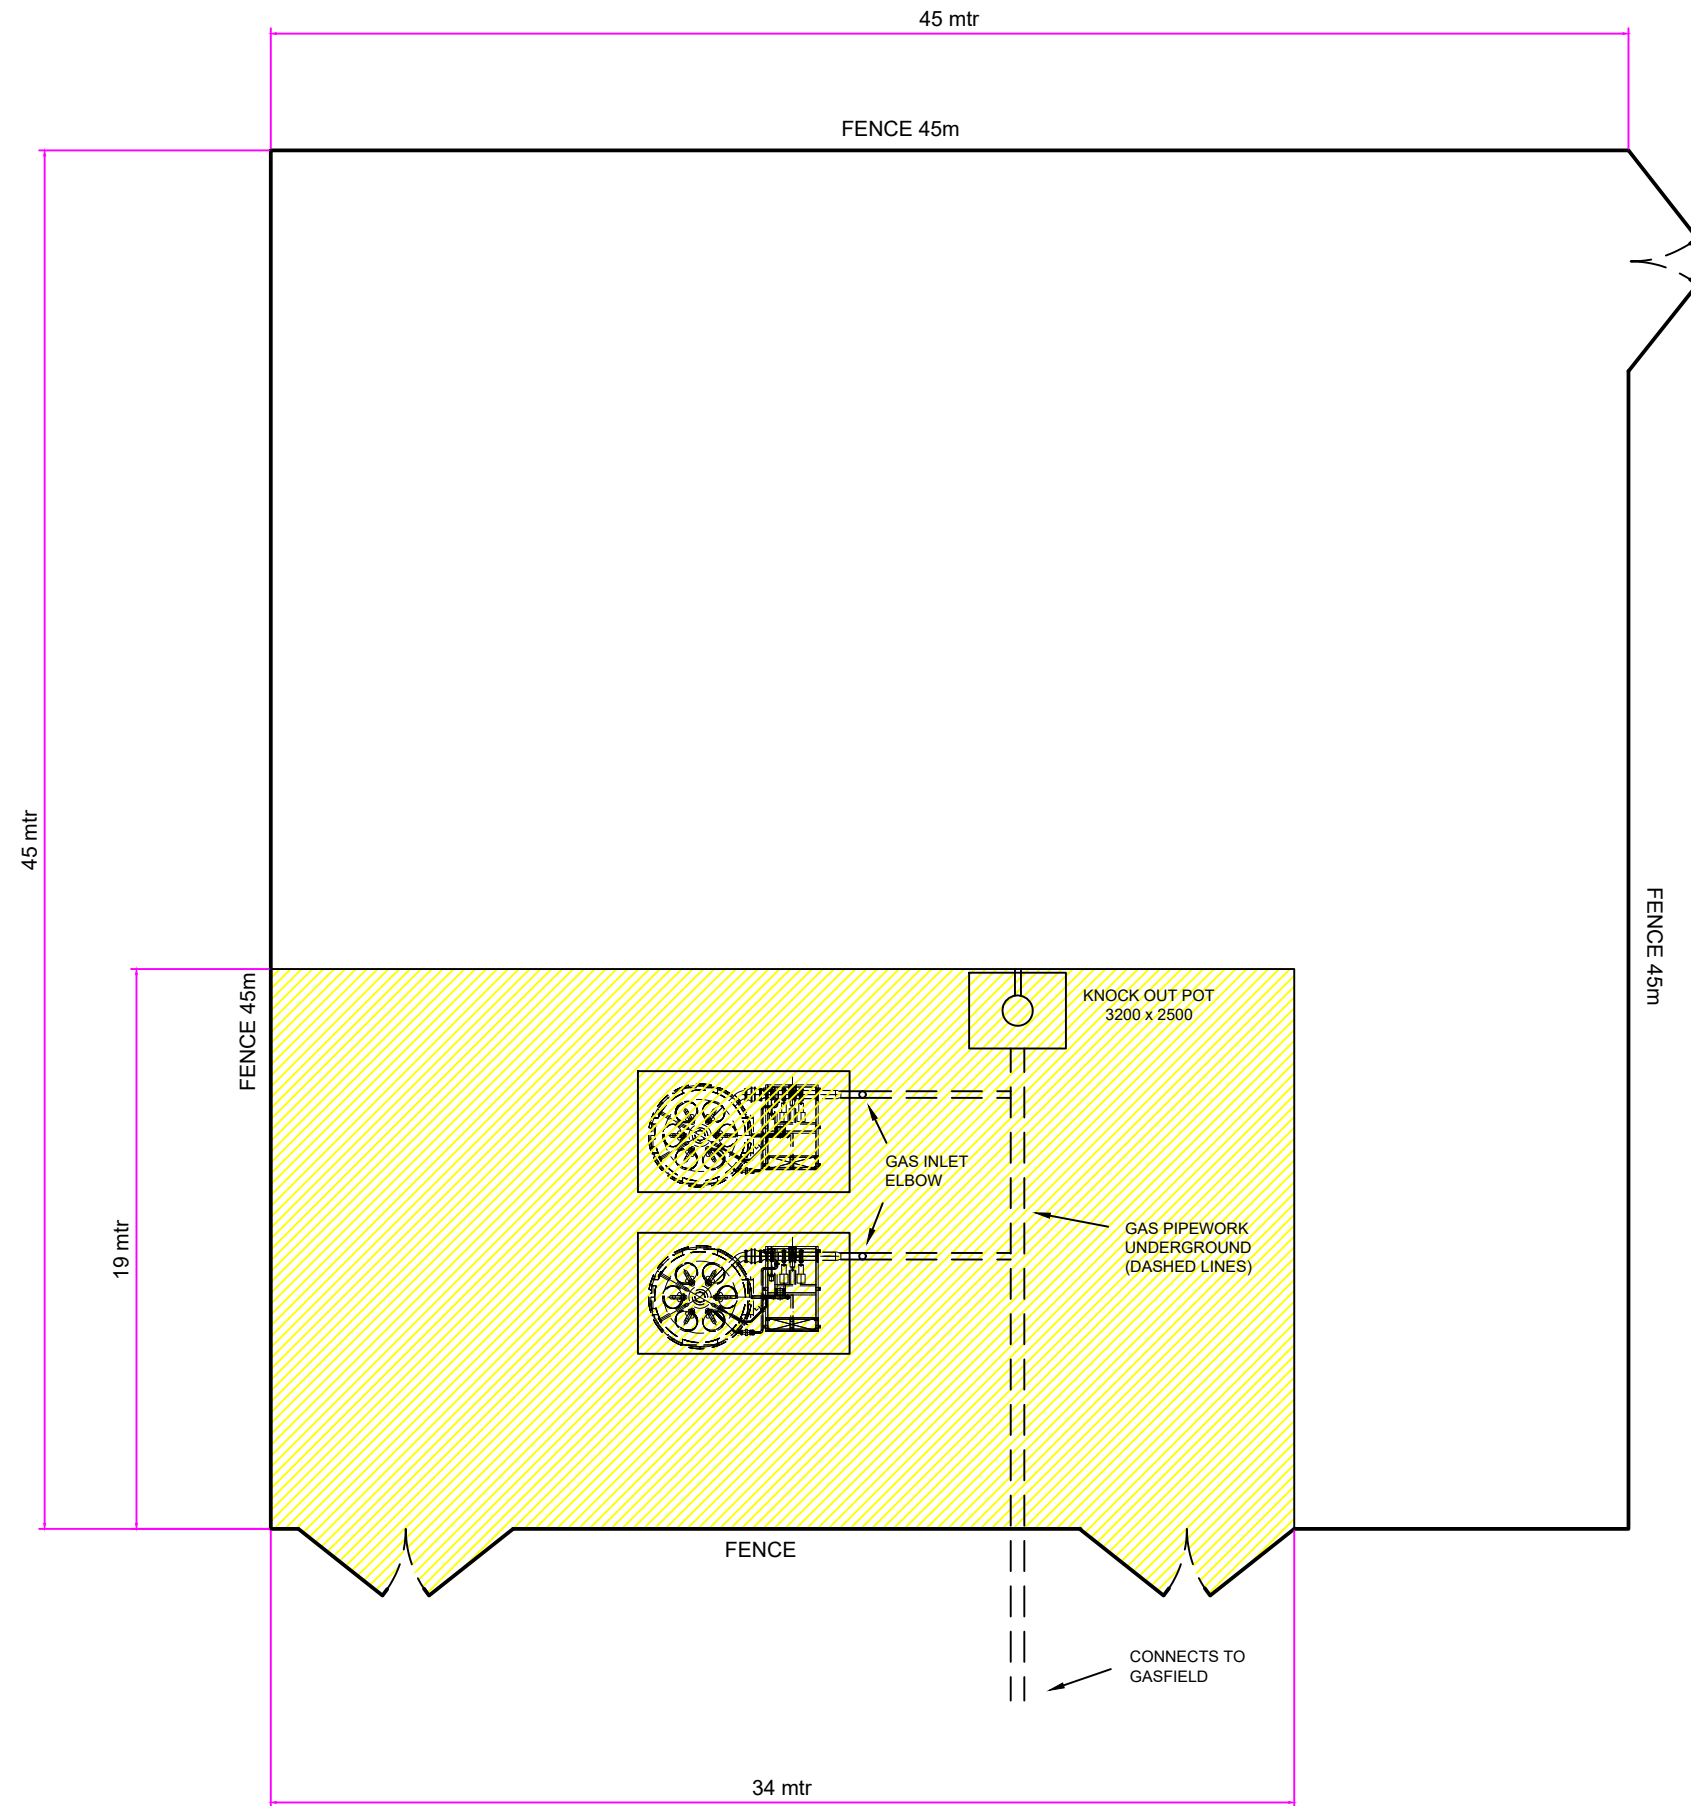

20/10/2021	ISSUED FOR INFORMATION		A
Dated	Description Rev		Issue
 THIS DRAWING CANNOT BE COPIED OR REPRODUCED IN ANY FORM OR USED FOR ANY OTHER PURPOSE OTHER THAN INTENDED WITHOUT THE WRITTEN PERMISSION OF BINGO INDUSTRIES.		Project Title	LANDFILL GAS FLARE PLANT LAYOUT PLAN
Sheet No.	2 OF 2		
Scale	NTS		
Drawn By	AW		
Checked By	DA		
Approved By	CZ	Project Drawing Status	Size
		PROPOSAL	A3
 BINGO INDUSTRIES		Project Drawing No.	Rev
		EAS-I-GA-LF-0002	A

