

SITE PLAN
1:400 scale

DO NOT SCALE OF DRAWING - DIMENSIONS & LEVELS TO BE VERIFIED PRIOR TO COMMENCEMENT OF WORK WITH FIGURED DIMENSIONS IN PREFERENCE TO SCALED DIMENSIONS.
MATERIALS AND WORKMANSHIP TO BE IN STRICT ACCORDANCE WITH ALL RELEVANT S.A.A. STANDARDS, BCA AND LOCAL AUTHORITIES REQUIREMENTS.
THIS DRAWING IS SUBJECT TO COPYRIGHT AND IS THE PROPERTY OF THE AUTHOR. THIS DRAWING MUST NOT BE RETAINED, COPIED OR USED WITHOUT THE GIVEN AUTHORITY OF AXIS ARCHITECTURAL, Pty Ltd.


0 20 40 60 80 100 200m
Scale 1:2000

Issue	Date	Amendment
B	09/12/14	issued for authority approval
C	12/12/14	building location adjusted to suit topography
D	19/02/15	site boundary to Genesis Xero Waste site highlighted in red
E	19/02/15	total site boundary highlighted in blue
F	16/03/15	boundary through pit included in existing Genesis Xero Waste recycling site
G	18/05/15	10 carspaces added and additional notation for fire truck access

Notes

AXIS ARCHITECTURAL
4 / 112 Cronulla Street, Cronulla NSW 2230
p + 02 9523 7858 / m + 0414 954 405
e + david@axisarchitects.com.au

AXIS
AXIS ARCHITECTURAL, Pty Ltd - ABN 18 086 853 376
Nominated Architect - David McDonald NSW ARB No. 7997

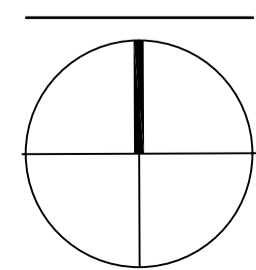

Project
PRE SORT CENTRE BUILDING
HONEYCOMB DRIVE, EASTERN CREEK, NSW

Client
GENESIS XERO WASTE

Drawing
PRE SORT CENTRE SITE PLAN

Drawn: AA
Date: October 2014
Scale: 1:2000 @ A1

Project No: 141002
Drawing No: DA / A 101
Issue: G