


# "The Glades"

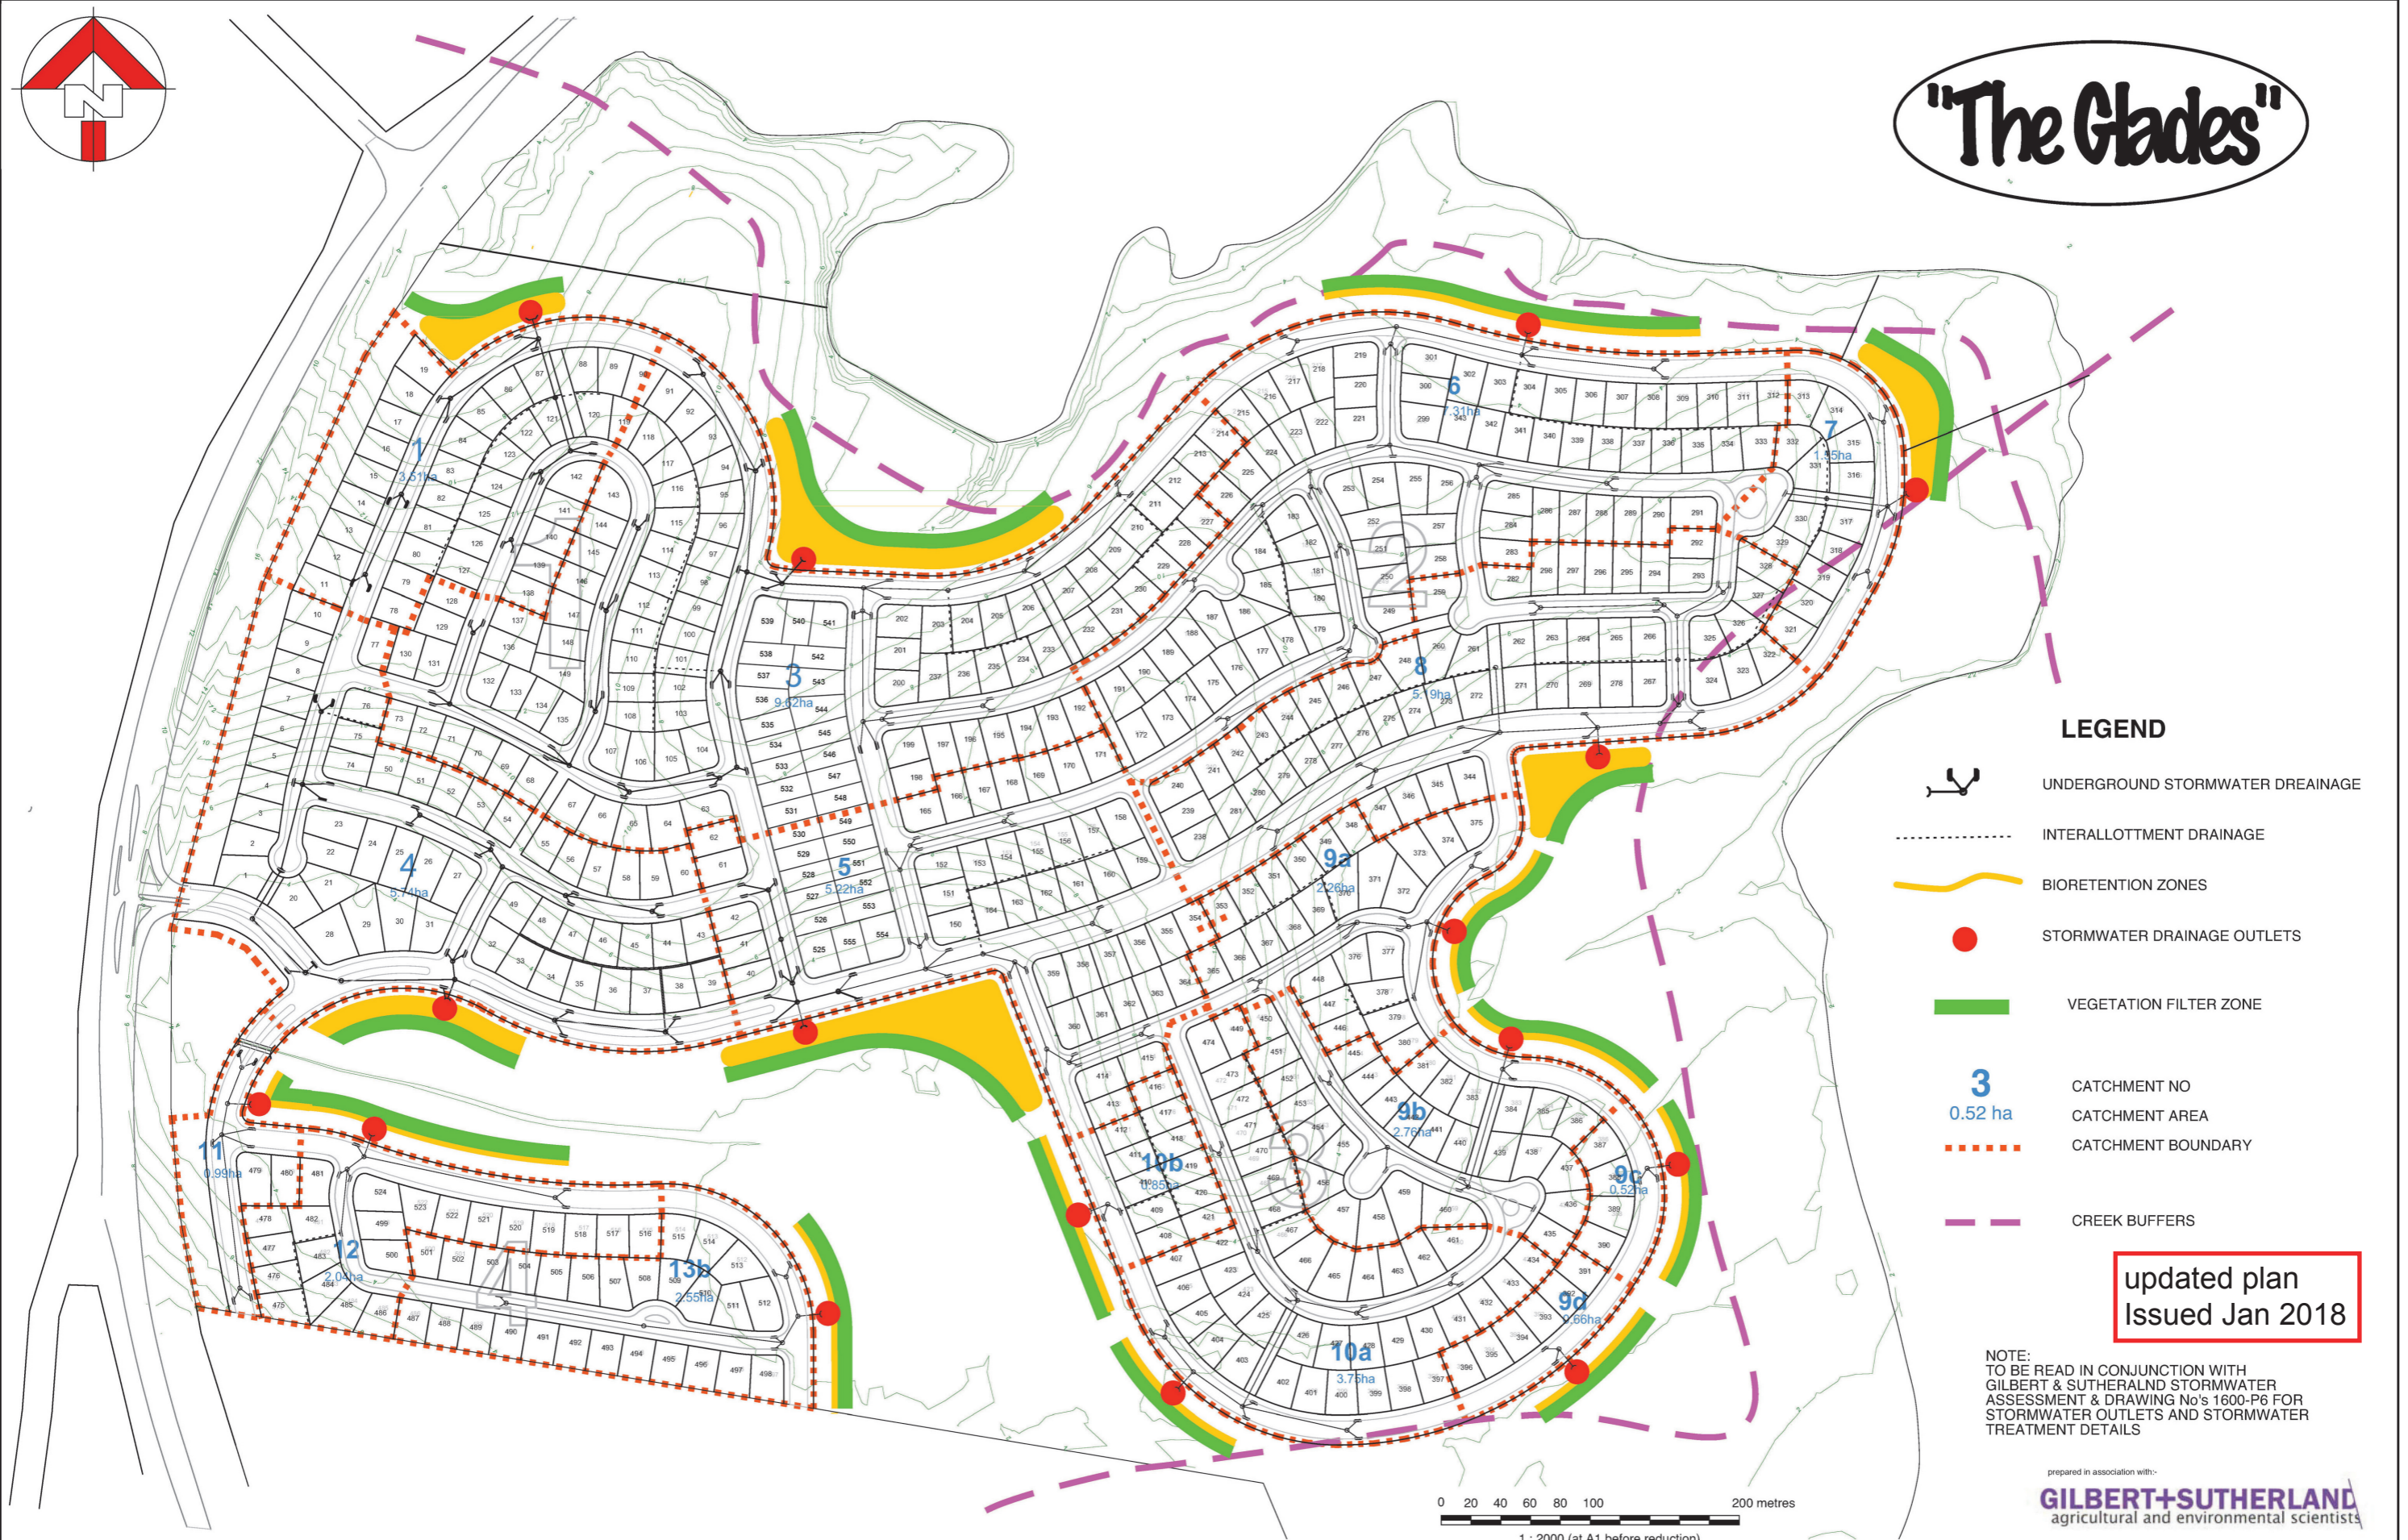


## LEGEND

- UNDERGROUND STORMWATER DRAINAGE
- INTERALLOTMENT DRAINAGE
- BIORETENTION ZONES
- STORMWATER DRAINAGE OUTLETS
- VEGETATION FILTER ZONE
- CATCHMENT NO  
CATCHMENT AREA
- CATCHMENT BOUNDARY
- CREEK BUFFERS

updated plan  
Issued Jan 2018

NOTE:  
TO BE READ IN CONJUNCTION WITH  
GILBERT & SUTHERLAND STORMWATER  
ASSESSMENT & DRAWING No's 1600-P6 FOR  
STORMWATER OUTLETS AND STORMWATER  
TREATMENT DETAILS

prepared in association with:  
**GILBERT+SUTHERLAND**  
agricultural and environmental scientists

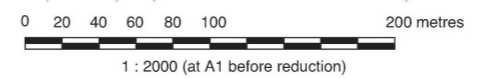

amdt no.	date	amendment
C	APRIL 08	ENTRY LAYOUT AMENED
B	SEPT 07	ASSETT LINE REMOVED
A	JULY 07	BUFFERS SHOWN / SWALES AMENDED

DISCLAIMER: This is a preliminary concept plan prepared by Auspacific Engineers Pty Ltd ("the consultant"). The concept plan has been prepared by the Consultant for the benefit of the entity to which it is addressed ("the Client") and is in response to certain instructions and requests given by the Client. The concept plan therefore may only be relied upon by the Client for the purpose for which it has been prepared and for no other purpose. The concept plan does not represent the Consultant's professional advice, but is merely an overview of potential development outcome and as stated is "preliminary" in nature. No third party is entitled to rely upon the information contained in the preliminary report and any definitive advice as to budgets, yields, etc., should be sought directly from the consultant.

## STORMWATER DRAINAGE AND CATCHMENT PLAN



**AUSPACIFIC ENGINEERS PTY LTD**  
development consultants, civil, structural and hydraulic engineers  
3 / 20 Nerang Street  
NERANG QLD 4211  
T 07 5596 5377  
F 07 5596 3443  
E auspacific@austanet.com.au

scale	AS SHOWN
design	RKH
drawn	JM
date	NOV 2006
signed	

client	THE ROTHWELL BOYS PTY LTD
project	PROPOSED RESIDENTIAL SUBDIVISION MOONEE BEACH COFFS HARBOUR

dwg no.	04-1600
amendment	P5 C