
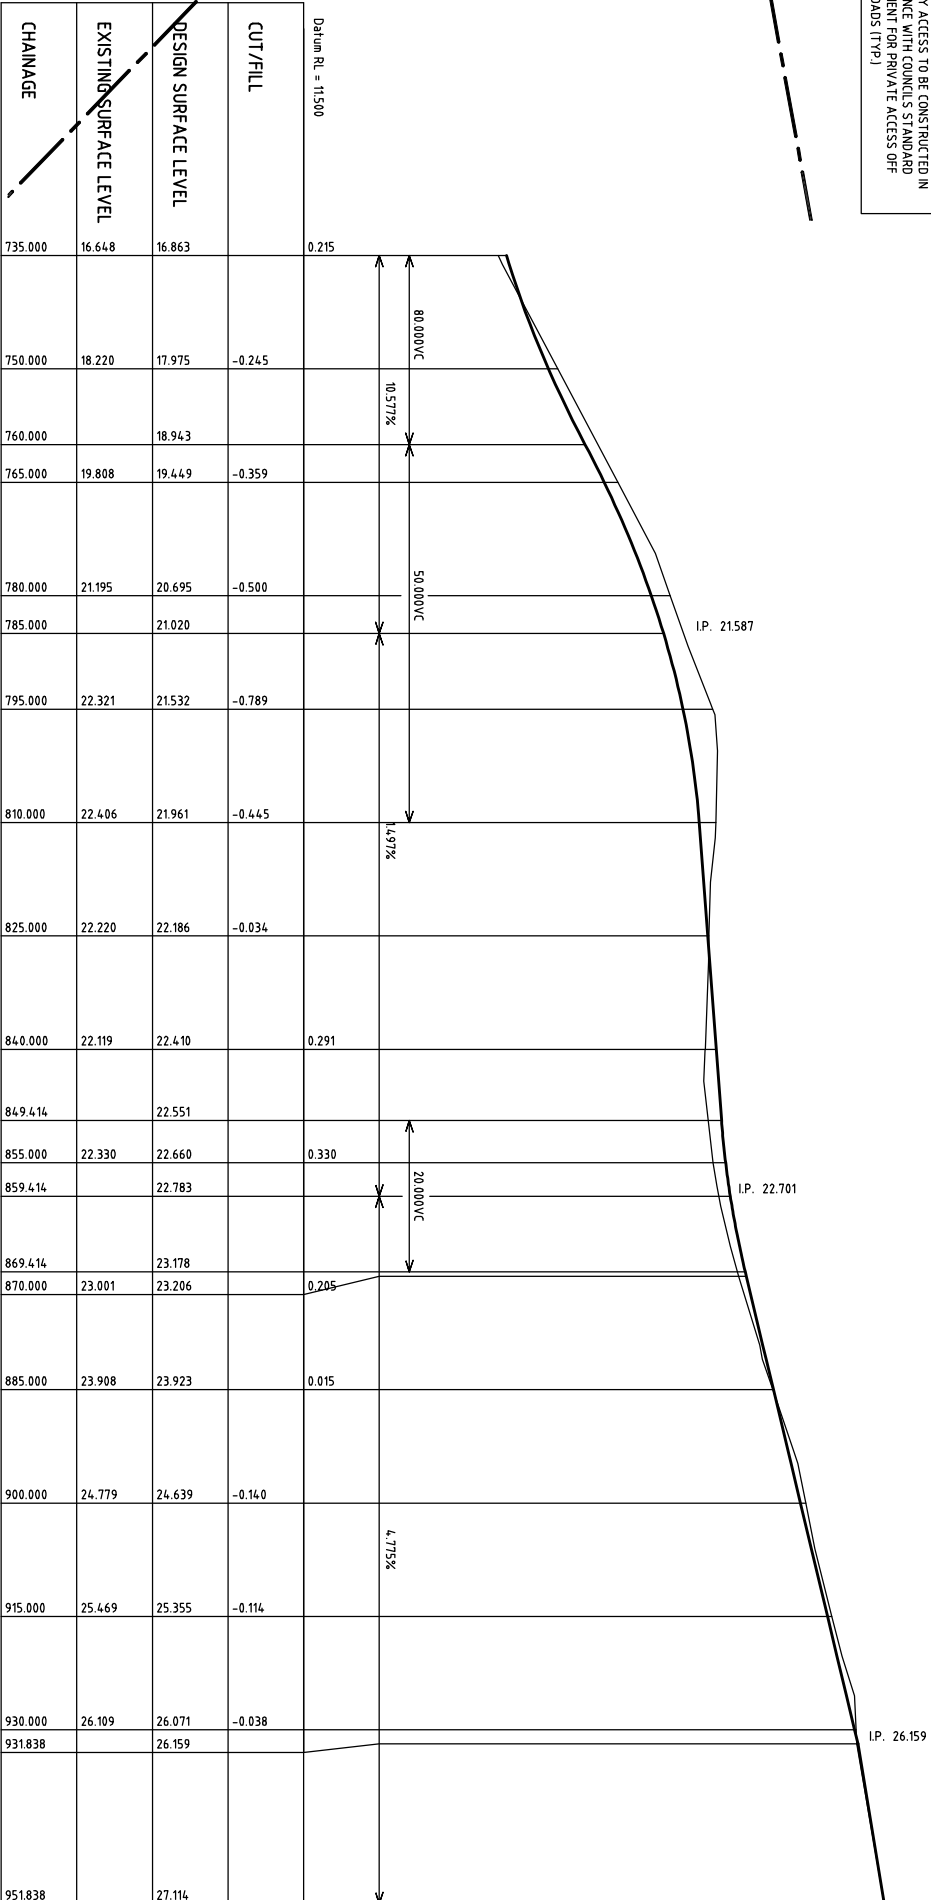


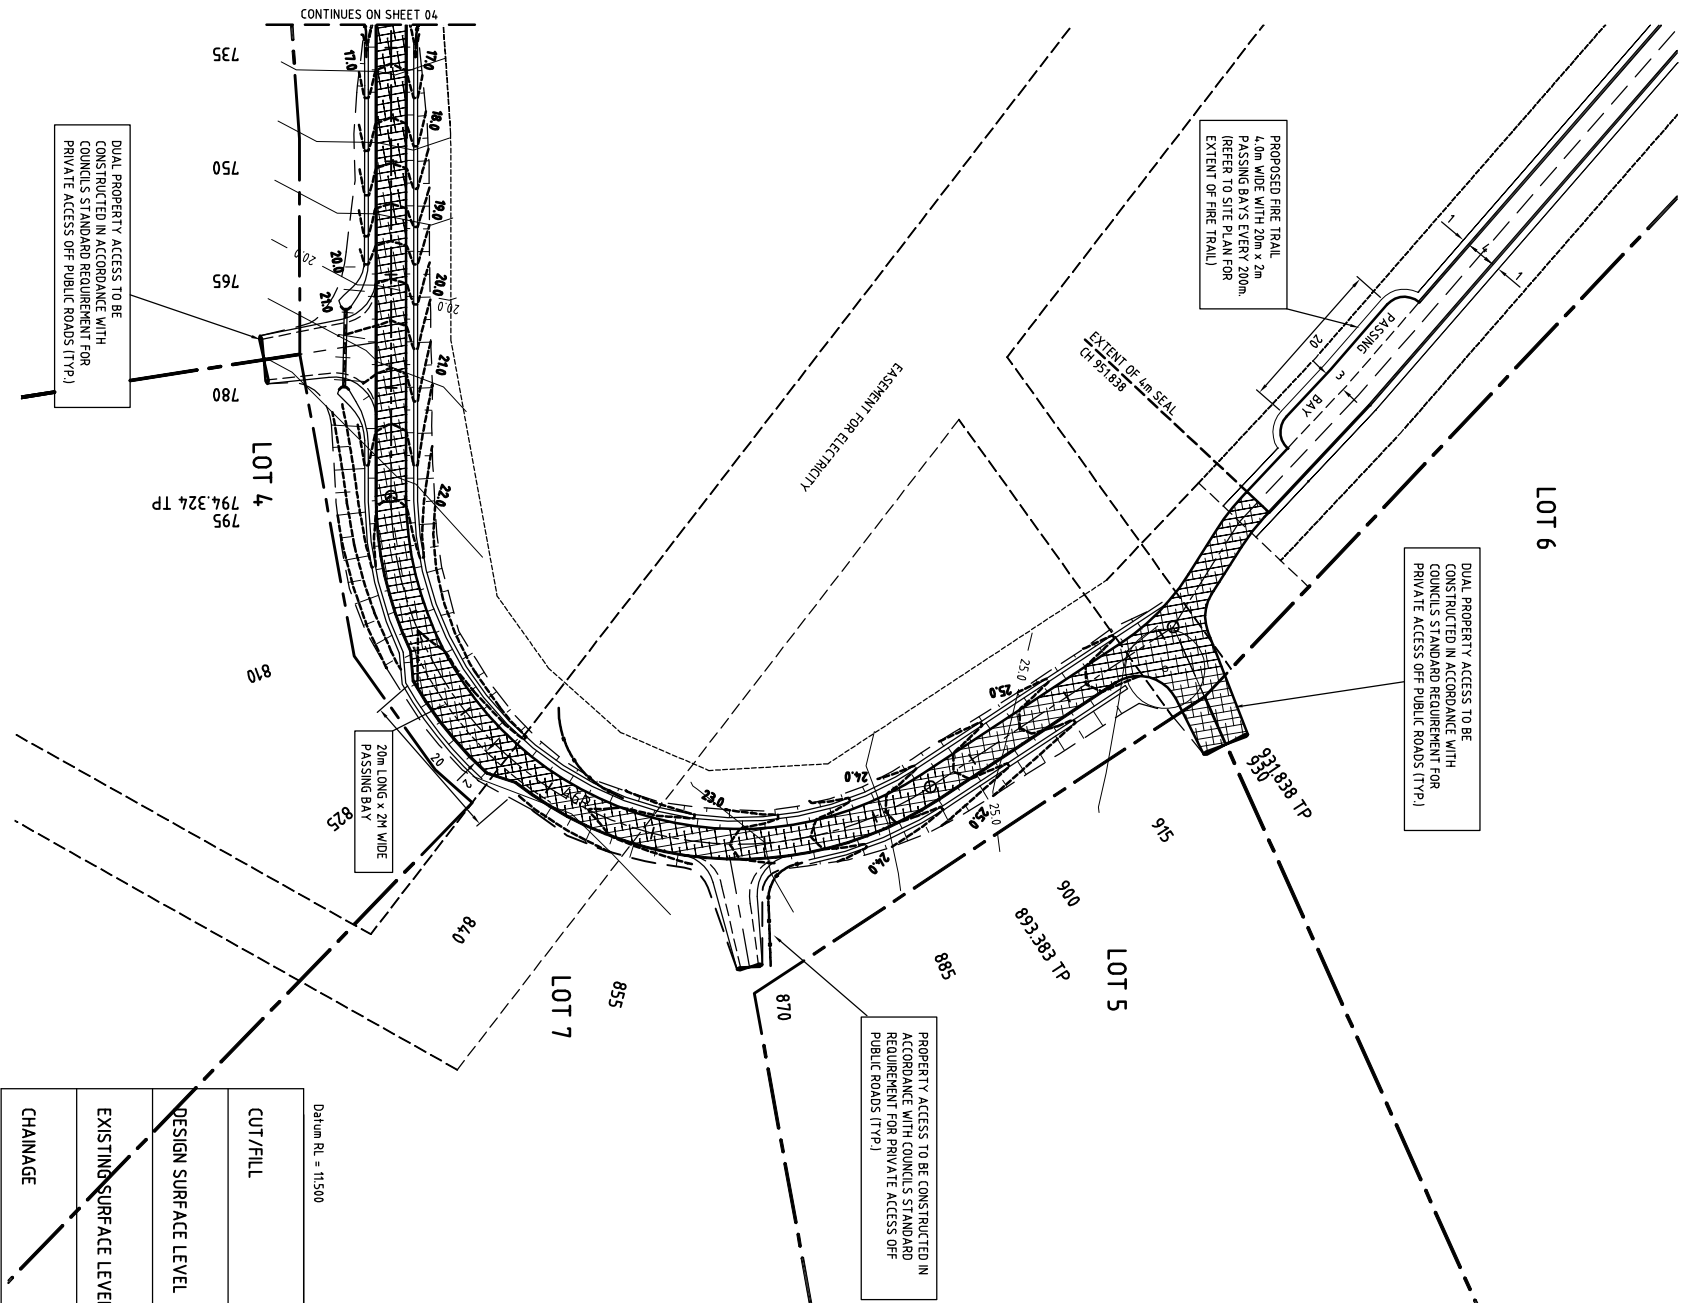

LEGEND

- EXTENT OF NEW SEALED CARRIAGEWAY
- TAILOUT DRAINS
- EXISTING TREES

PLAN OF ACCESS ROAD CH 735 - CH 931.838

LONGITUDINAL SECTION CH 735 - CH 931.838

REV	DATE	BY	APP.	REVISION DETAILS	DRAWING STATUS	North	CLIENT	PROJECT TITLE	DRAWING TITLE
