


ATTACHMENT 2


Ivor Jones Drive Upgrade Diagram

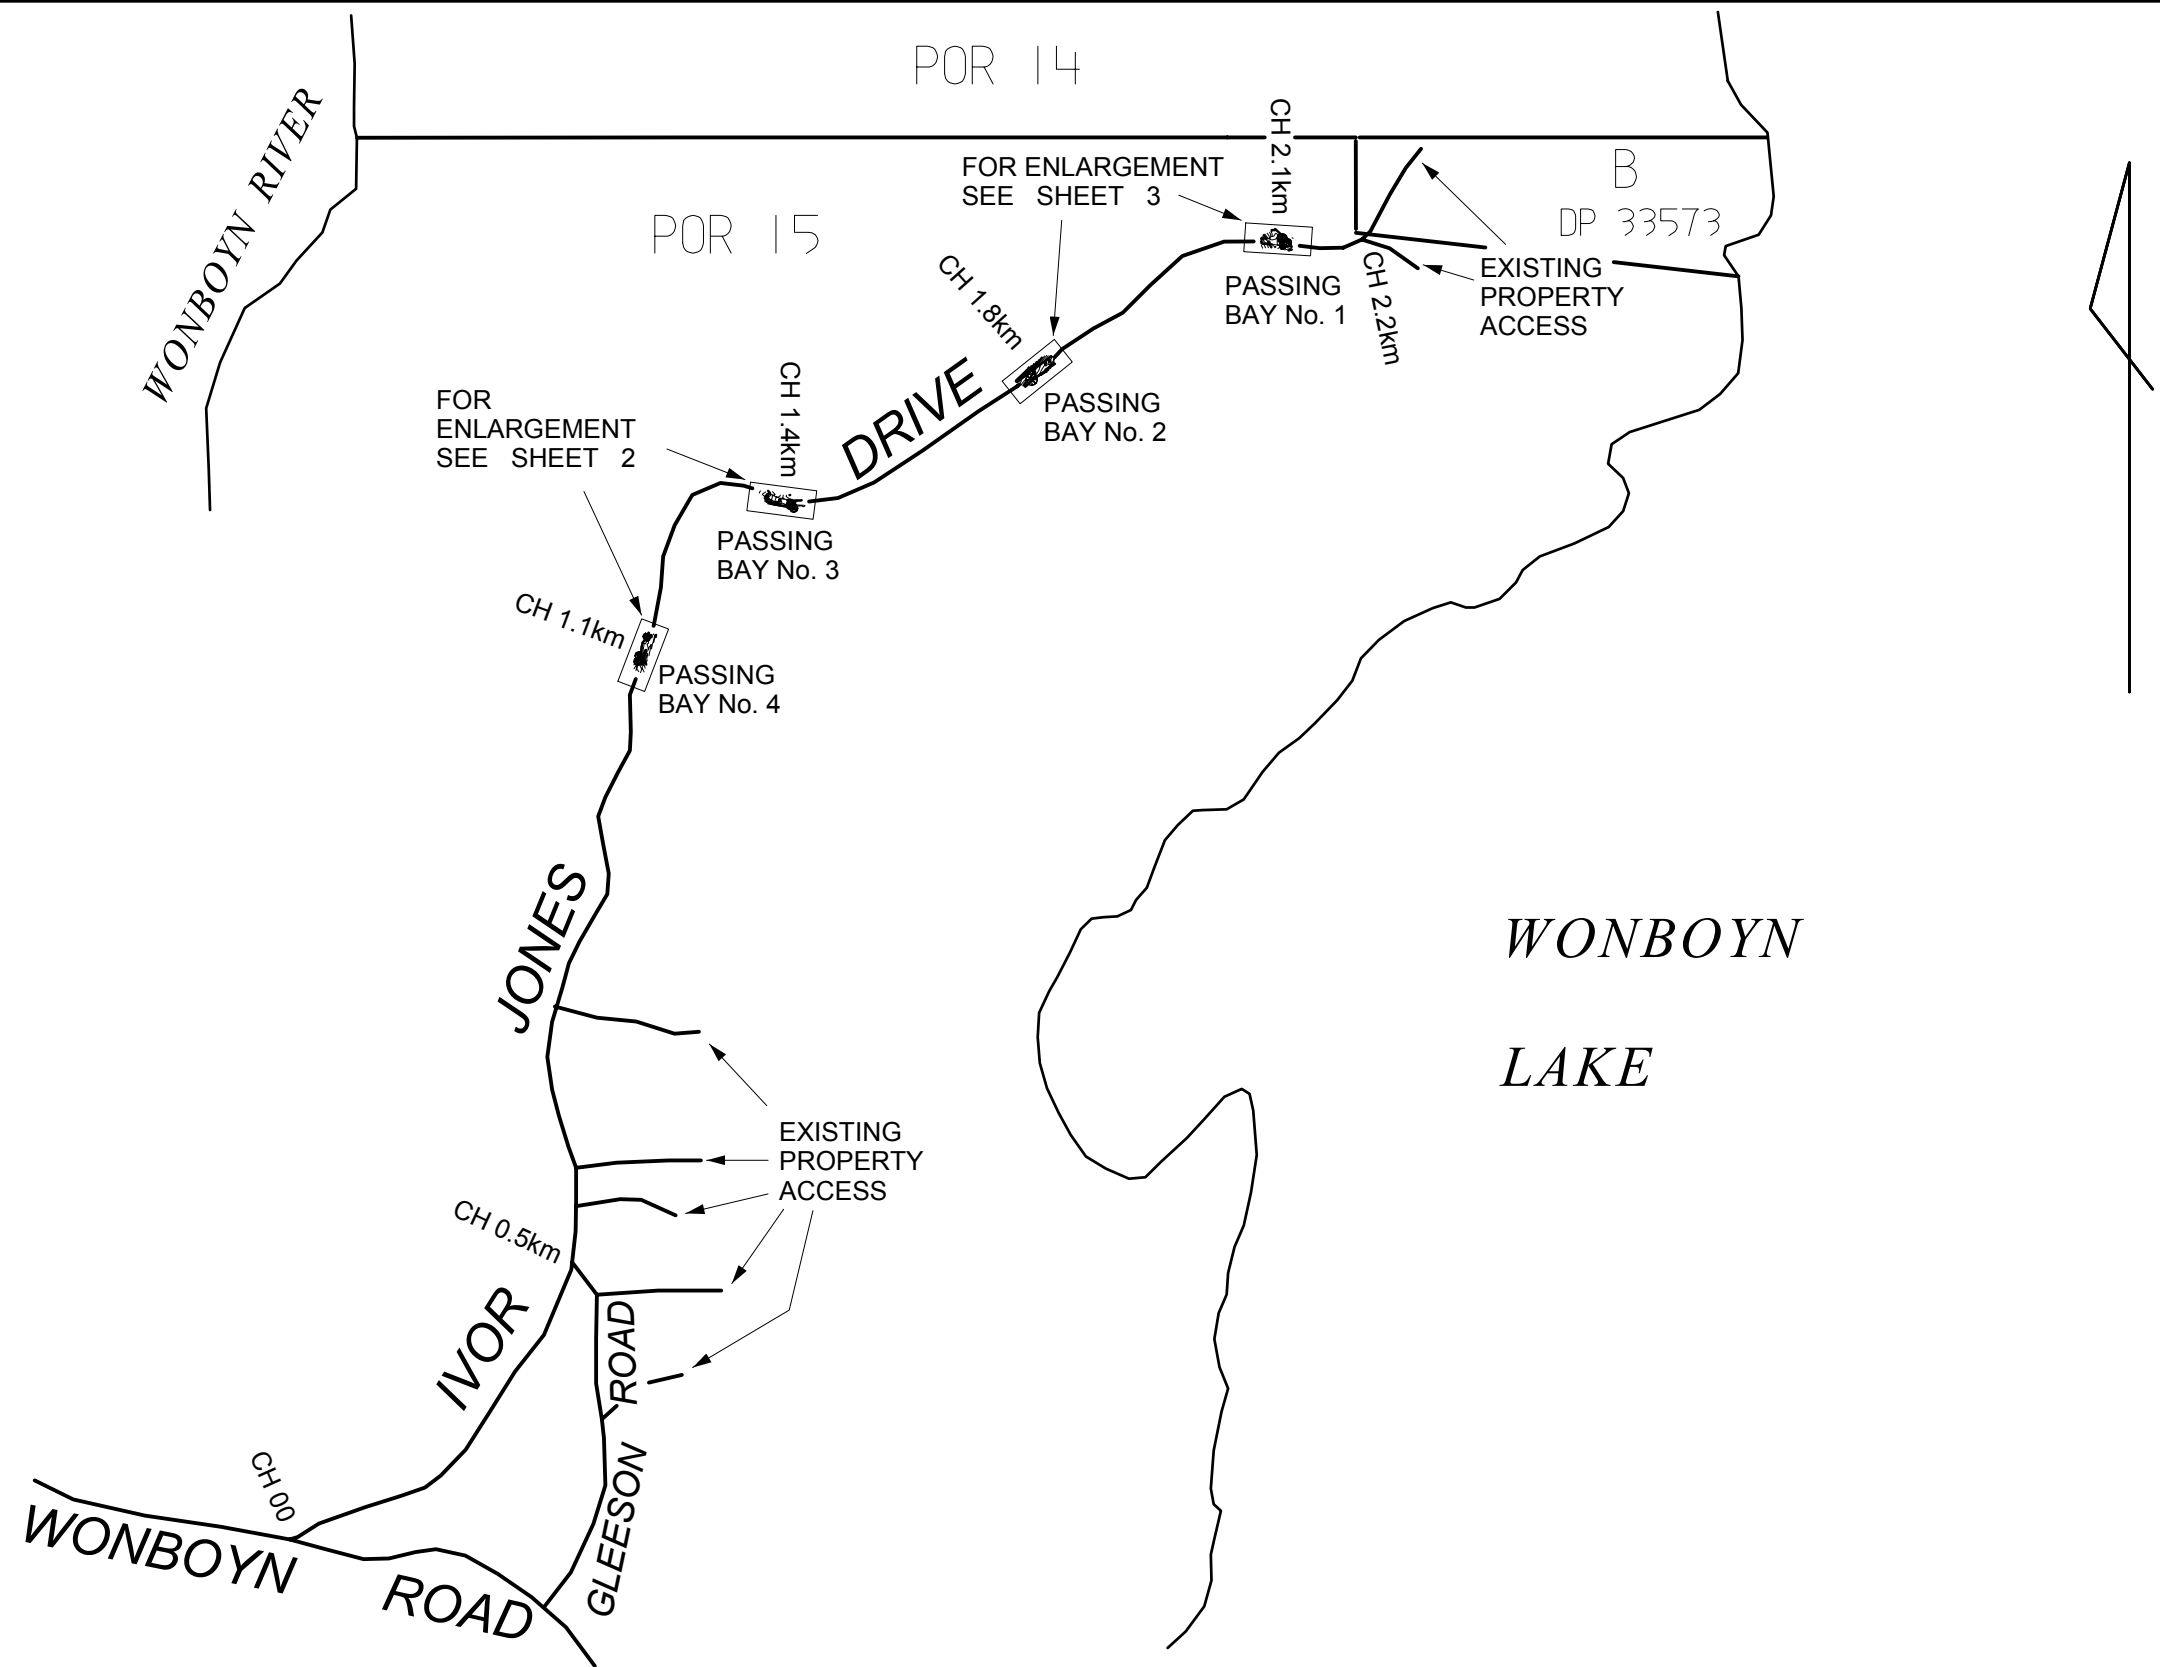

NOTE:
CHAINAGES ALONG IVOR JONES DRIVE ARE
APPROXIMATE ONLY MEASURED BY ODOMETER
FROM INTERSECTION WITH WONBOYN ROAD

PLAN SHOWING PROPOSED
IMPROVEMENT WORKS ALONG
IVOR JONES DRIVE, WONBOYN

FOR PICNIC POINT PTY LTD

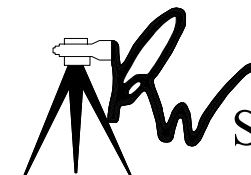

Surveying & Valuations

PO BOX 639
35 FLINDERS STREET
EDEN NSW 2551
PHONE: (02) 6496 3418
FAX: (02) 6496 2259
E-MAIL: property@rwsurveying.com

LEVEL DATUM
APPROX AHD
TAKEN FROM MHWM
RL 0.00
WONBOYN LAKE

SCALE
1:8000

DATE
7-06-2007

DRN.
SB

CHK.
MS

SIZE
A3


REFERENCE/DRAWING NAME

REV.

0833 C



SHEET 1 OF 3

O

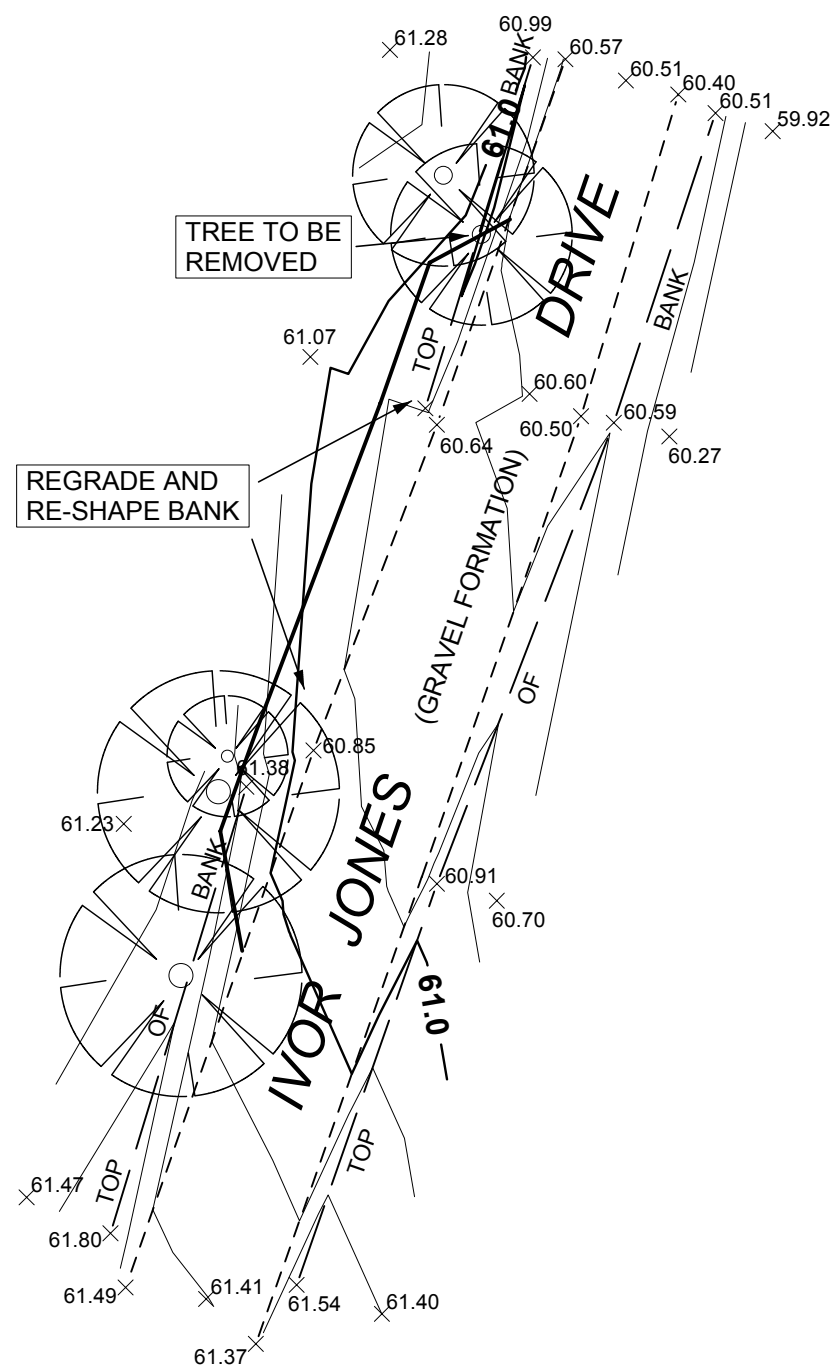


PASSING BAY No.4
CH 1.1km

NOTE:
CHAINAGES ALONG IVOR JONES DRIVE ARE
APPROXIMATE ONLY MEASURED BY ODOMETER
FROM INTERSECTION WITH WONBOYN ROAD

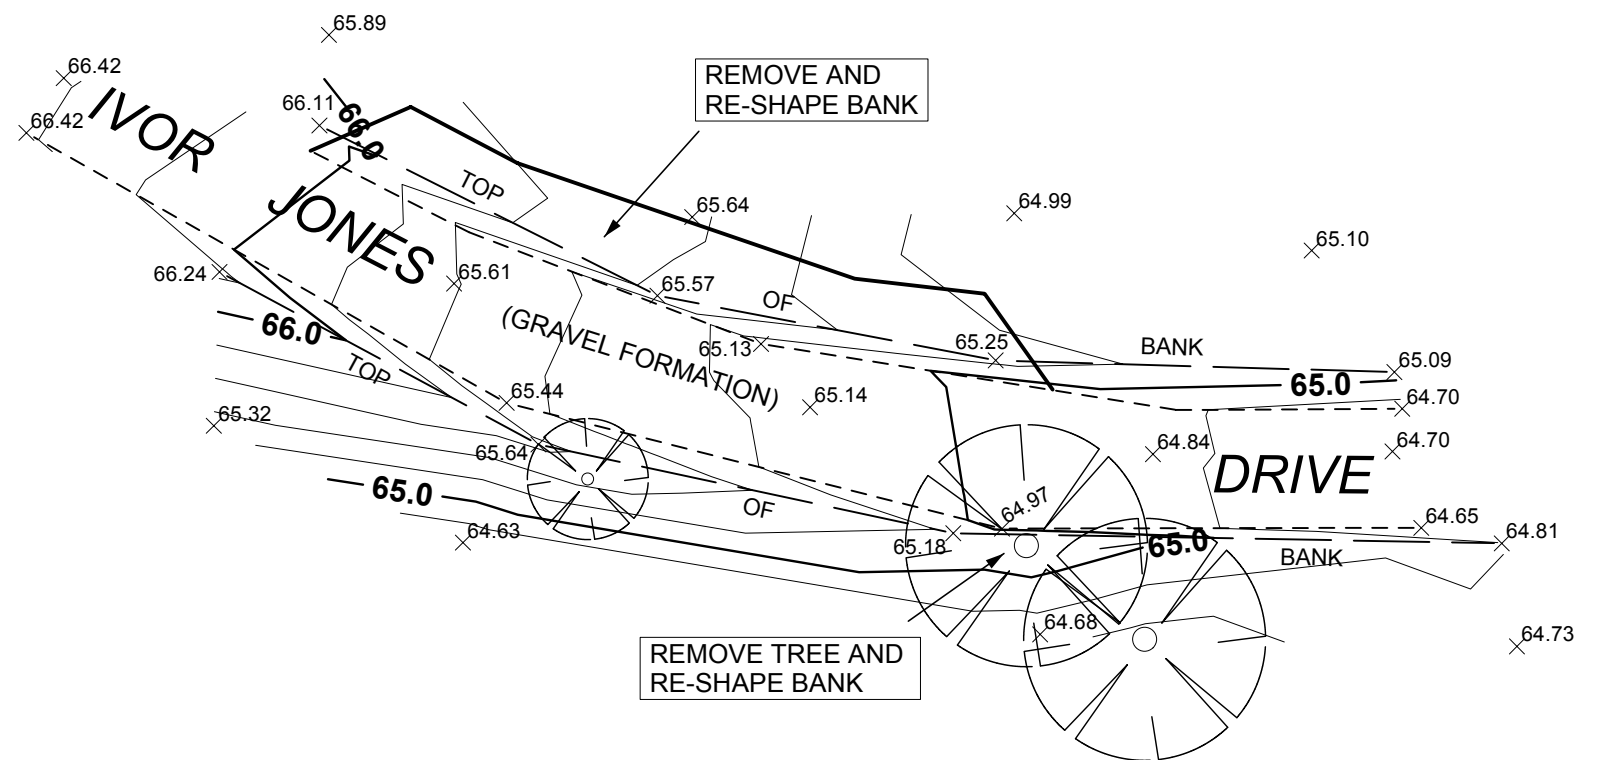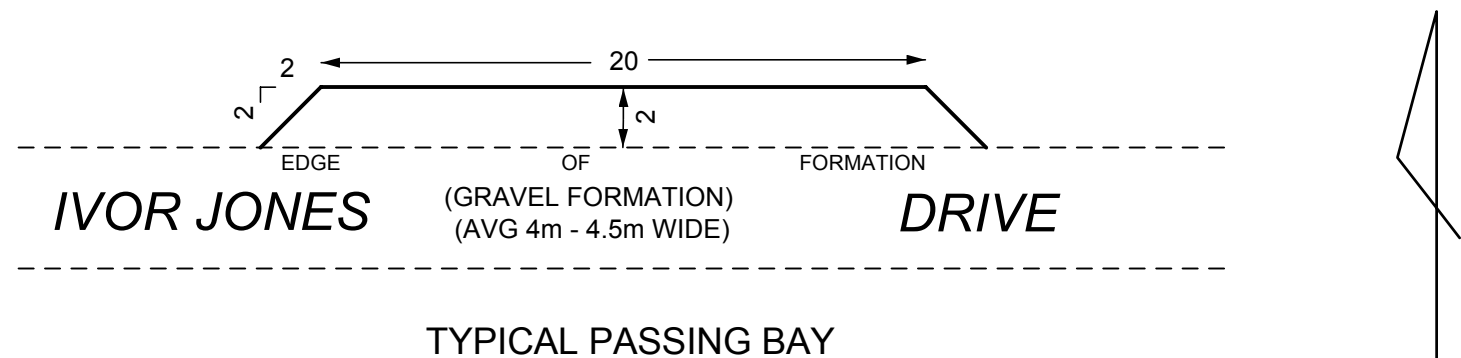


PASSING BAY No.3
CH 1.4km

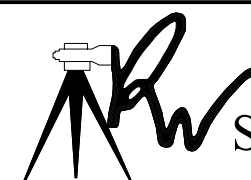

Surveying & Valuations


PO BOX 639
35 FLINDERS STREET
EDEN NSW 2551
PHONE: (02) 6496 3418
FAX: (02) 6496 2259
E-MAIL: property@rwsurveying.com

LEVEL DATUM APPROX AHD TAKEN FROM MHWM RL 0.00 WONBOYN LAKE	SCALE 1:250	DATE 7-06-2007	DRN. SB	CHK. MS	SIZE A3
	REFERENCE/DRAWING NAME				REV.
	0833 C SHEET 2 OF 3				O

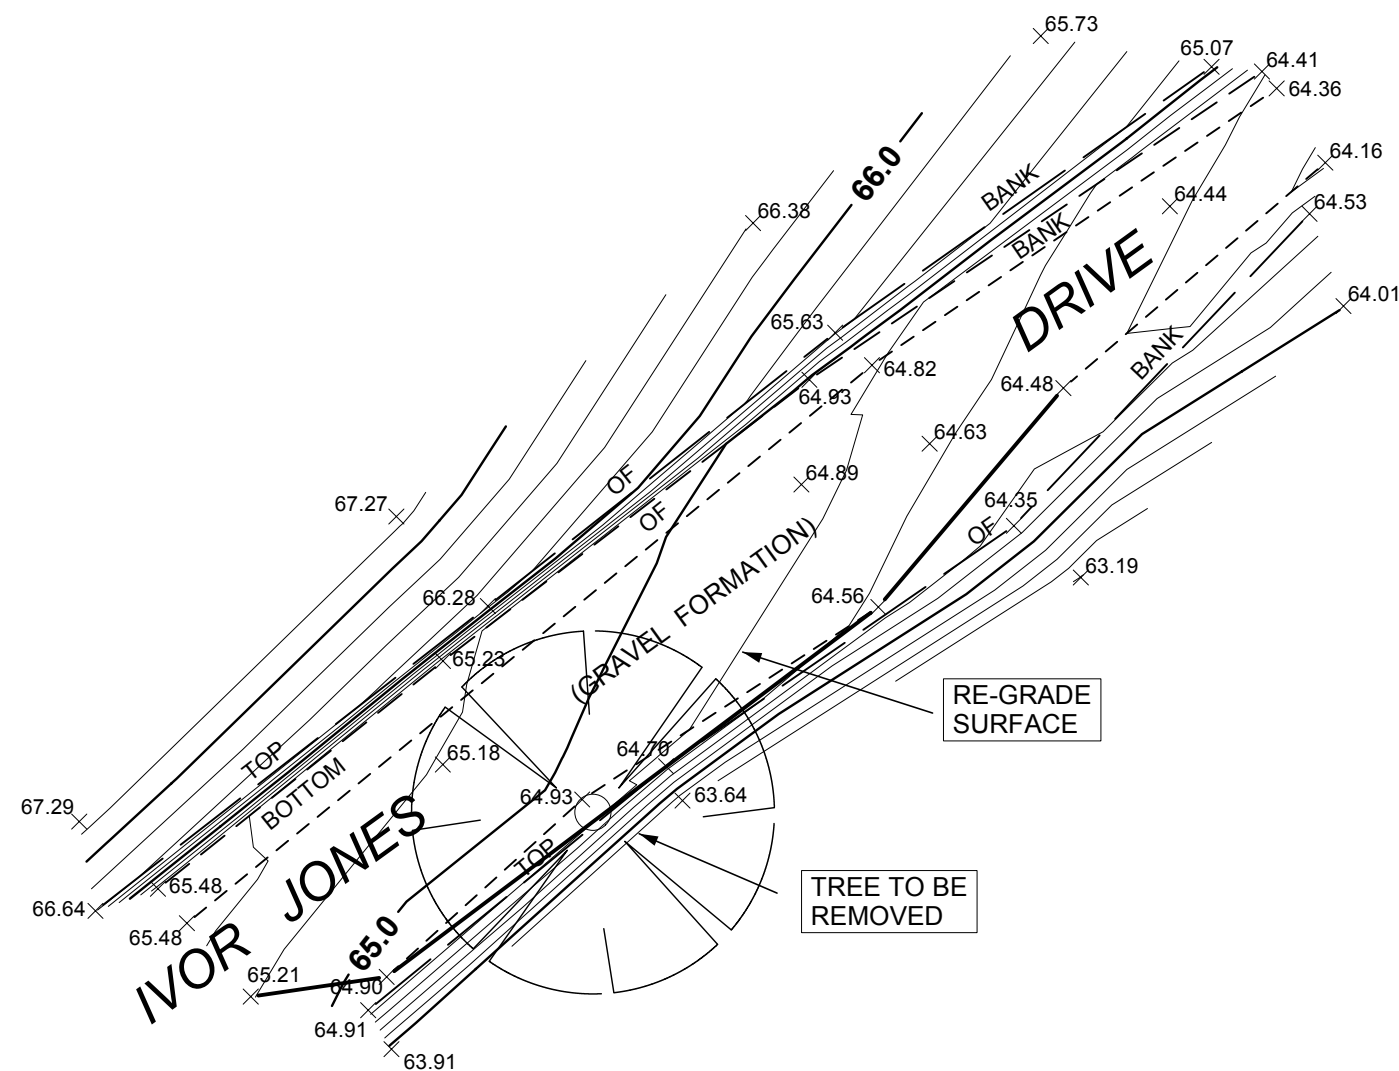


PASSING BAY No.2
CH 1.8km

NOTE:
CHAINAGES ALONG IVOR JONES DRIVE ARE
APPROXIMATE ONLY MEASURED BY ODOMETER
FROM INTERSECTION WITH WONBOYN ROAD

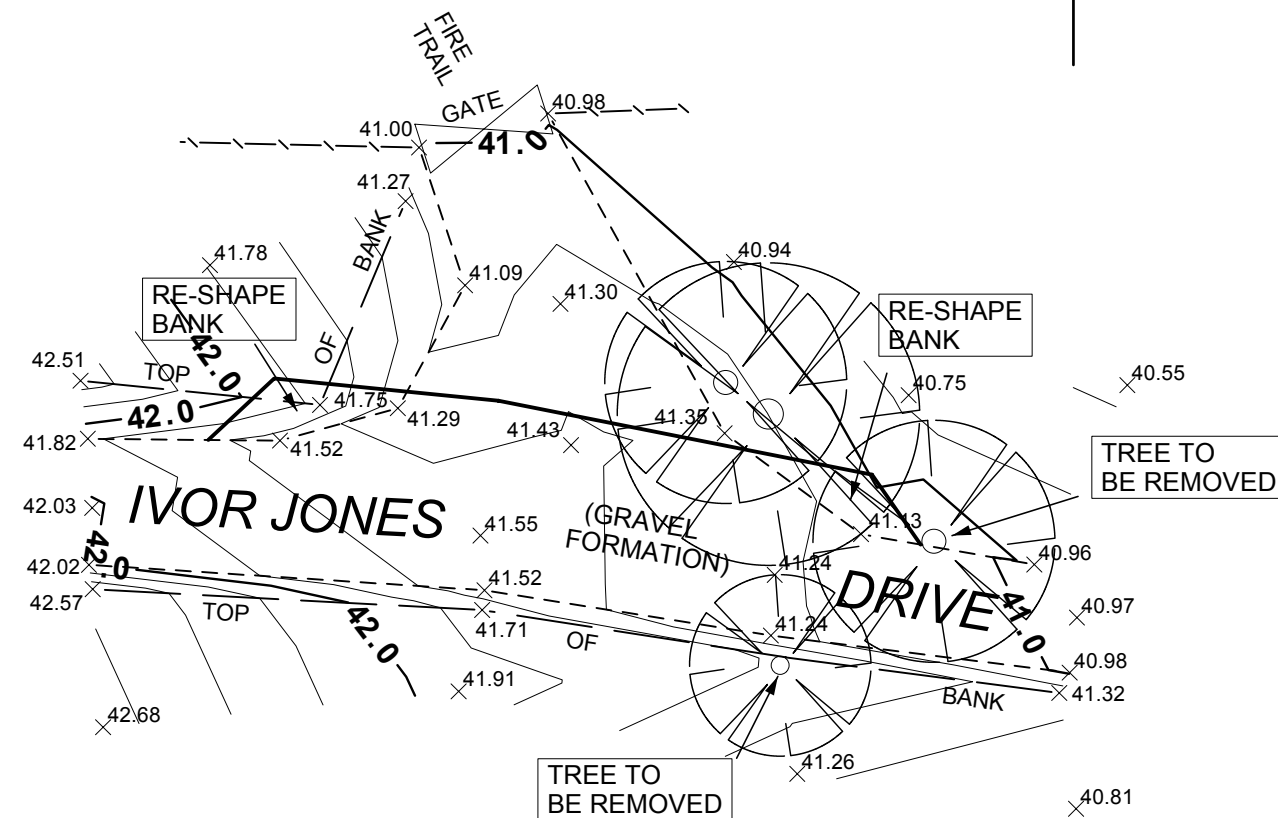

PASSING BAY No.1
CH 2.1km

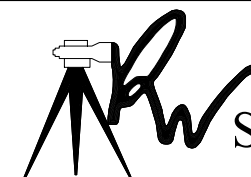

Surveying & Valuations

PO BOX 639
35 FLINDERS STREET
EDEN NSW 2551
PHONE: (02) 6496 3418
FAX: (02) 6496 2259
E-MAIL: property@rwsurveying.com

LEVEL DATUM APPROX AHD TAKEN FROM MHWM RL 0.00 WONBOYN LAKE	SCALE 1:250	DATE 7-06-2007	DRN. SB	CHK. MS	SIZE A3
	REFERENCE/DRAWING NAME				REV.
	0833 C				O

SHEET 3 OF 3