


ATTACHMENT 3

Traffic Control Plan

TRAFFIC CONTROL PLAN
FOR PASSING BAY CONSTRUCTION
IVOR JONES DRIVE
WONBOYN

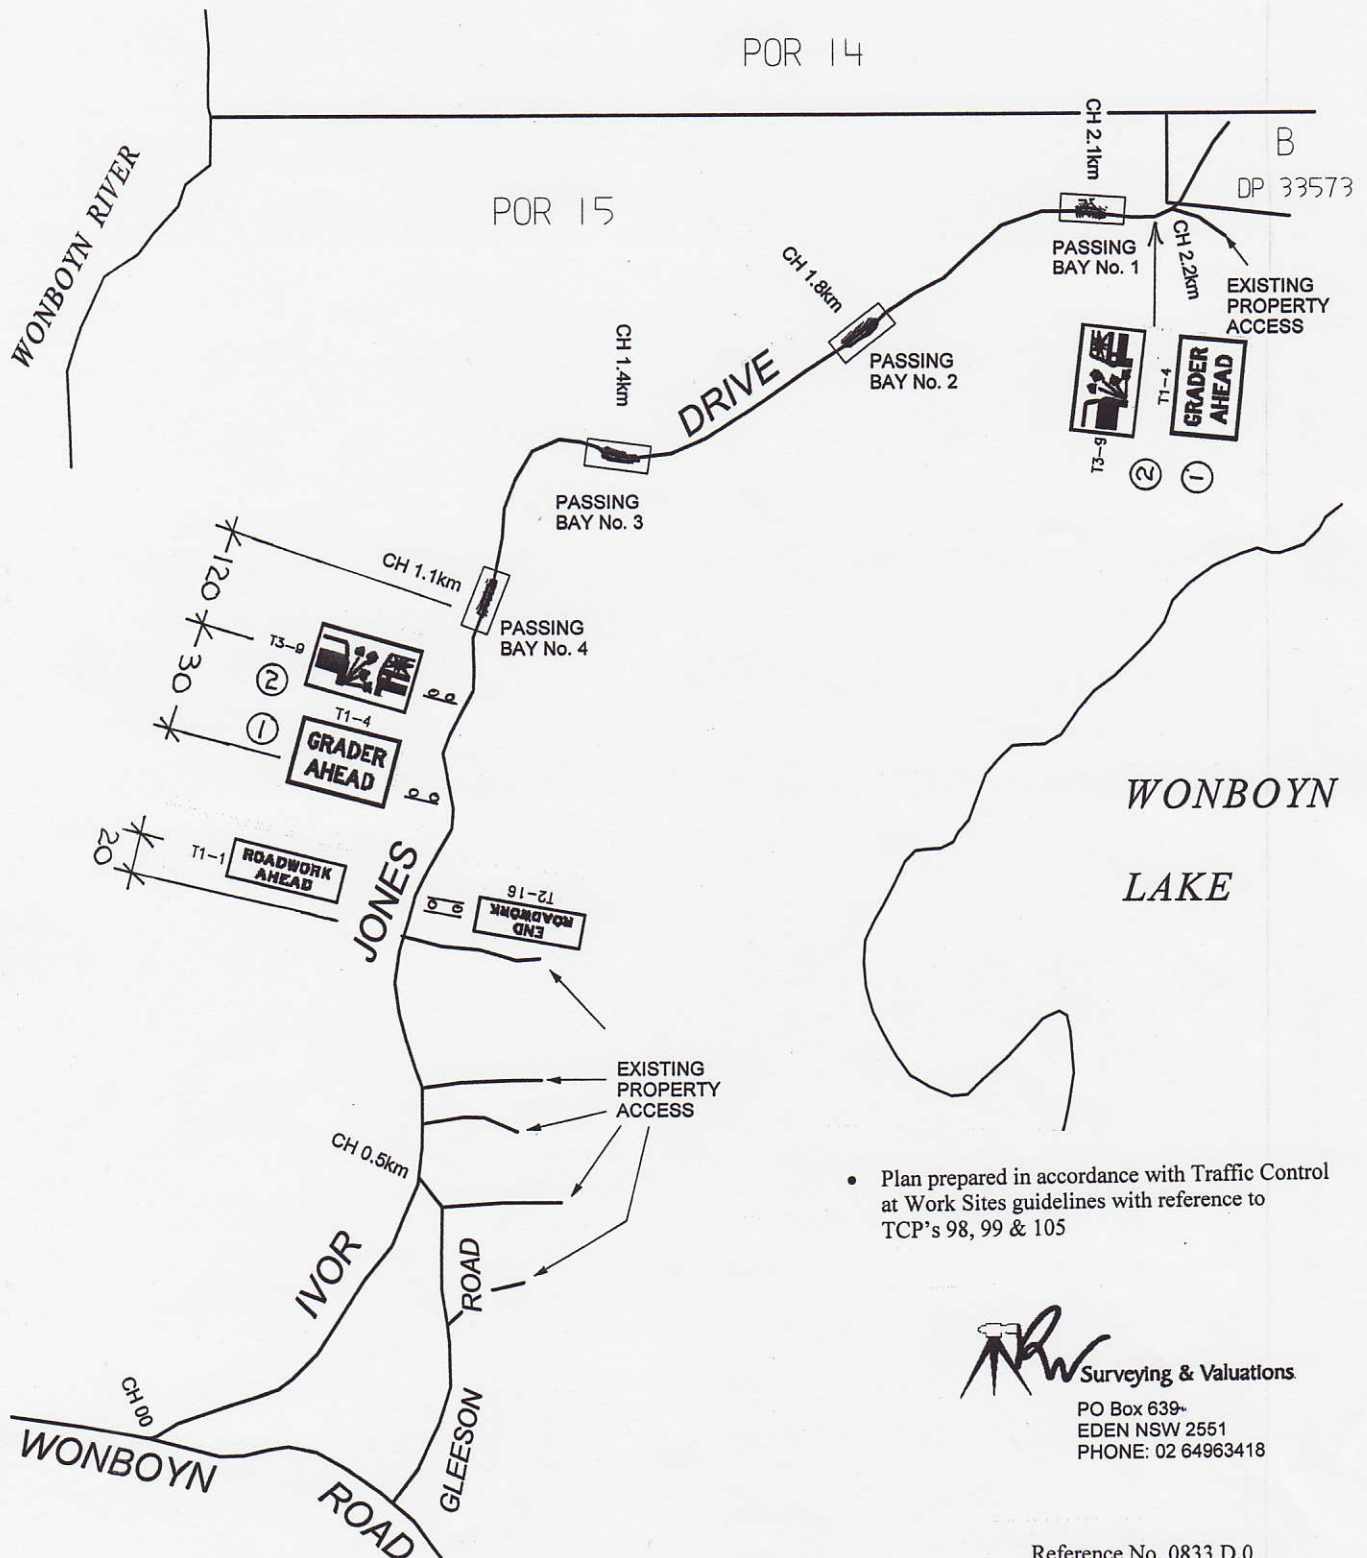

- Plan prepared in accordance with Traffic Control at Work Sites guidelines with reference to TCP's 98, 99 & 105



Surveying & Valuations

PO Box 639-
EDEN NSW 2551
PHONE: 02 64963418

Reference No. 0833 D.0
Dated: 20th December 2007

S. Boulter

Stephen Boulter
Certificate No. 5123000443

Notes

- For road plant only, provided the road is not obstructed.
- Sign T1-4 must be covered at the end of each working day.
- Signs T1-4 and T3-9 should be relocated to the start of each worksite as required.

Traffic Control at Work Sites Location Risk Assessment

Road No: Location: IVOR JONES DRIVE
 Type of Work:
 Date: 19/12/07 Time: 3.30pm Completed by: SB

Answers to the questions below may require minor modifications to be made to the Traffic Control Plan, this may include the installation of additional signs or changes to the sign locations. Record any action taken in the bottom box.

1	Will the location of any intersections, on-loading or off-loading ramps within the worksite increase the risk to workers ?	Yes/No <u>No</u>
2	Will vehicles be entering or leaving the worksite from private or commercial driveways ? If yes will extra safety control measures be required to cater for those vehicles ?	Yes/No <u>No</u> Yes/No
3	Is there adequate sight distance for road users to signs and traffic controllers ?	<u>No</u> /Yes
4	Are signs or traffic controllers in the shade ?	<u>No</u> /Yes
5	Will control measures be safe for the approach speeds of traffic ?	<u>No</u> /Yes
6	Will work be undertaken outside peak times ? If not, will the control measures cater for the traffic peak ?	Yes/ <u>No</u> Yes/No
7	Will bus stops (including school) be affected ?	Yes/ <u>No</u>
8	Will pedestrians be affected ?	Yes/ <u>No</u>
9	Will cyclists be affected ?	Yes/ <u>No</u>
10	Are there any overhead power lines that might be a risk to construction vehicles and plant ?	Yes/ <u>No</u>
11	Is the time of day significant (ie night work, low setting sun) ?	Yes/ <u>No</u>

Item No	Action taken.