
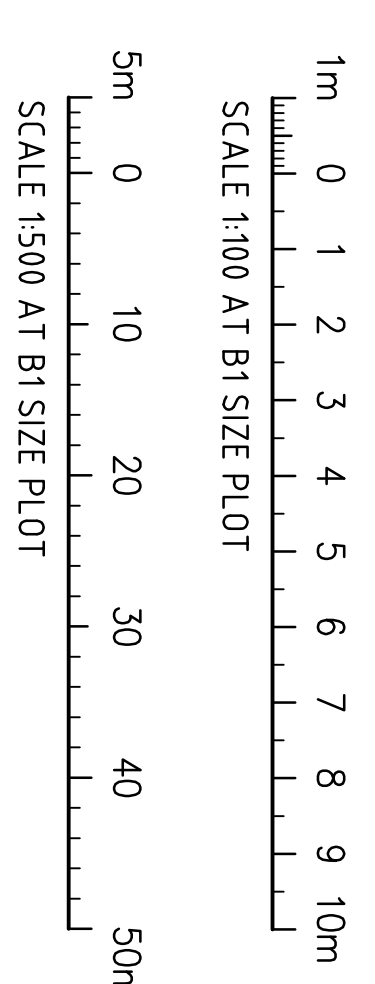
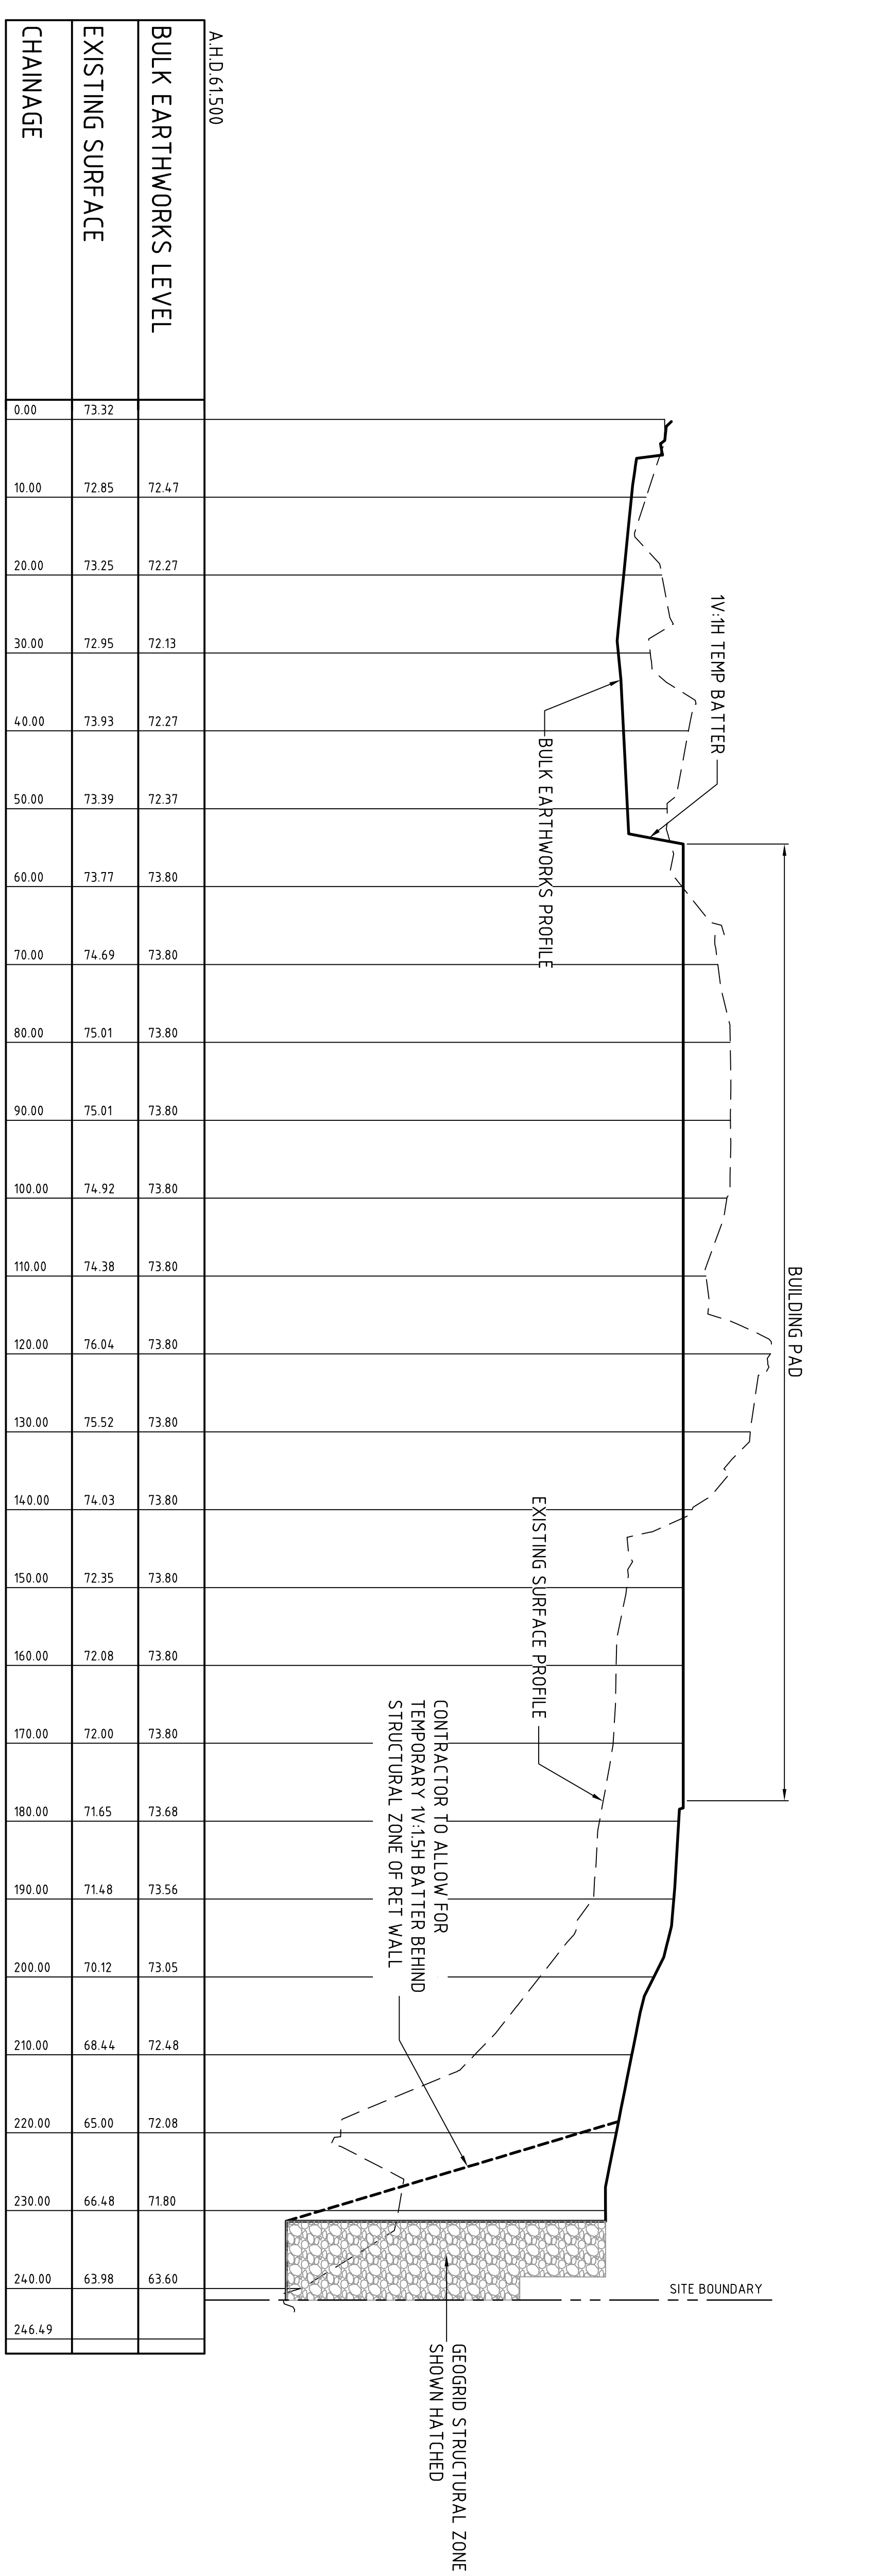


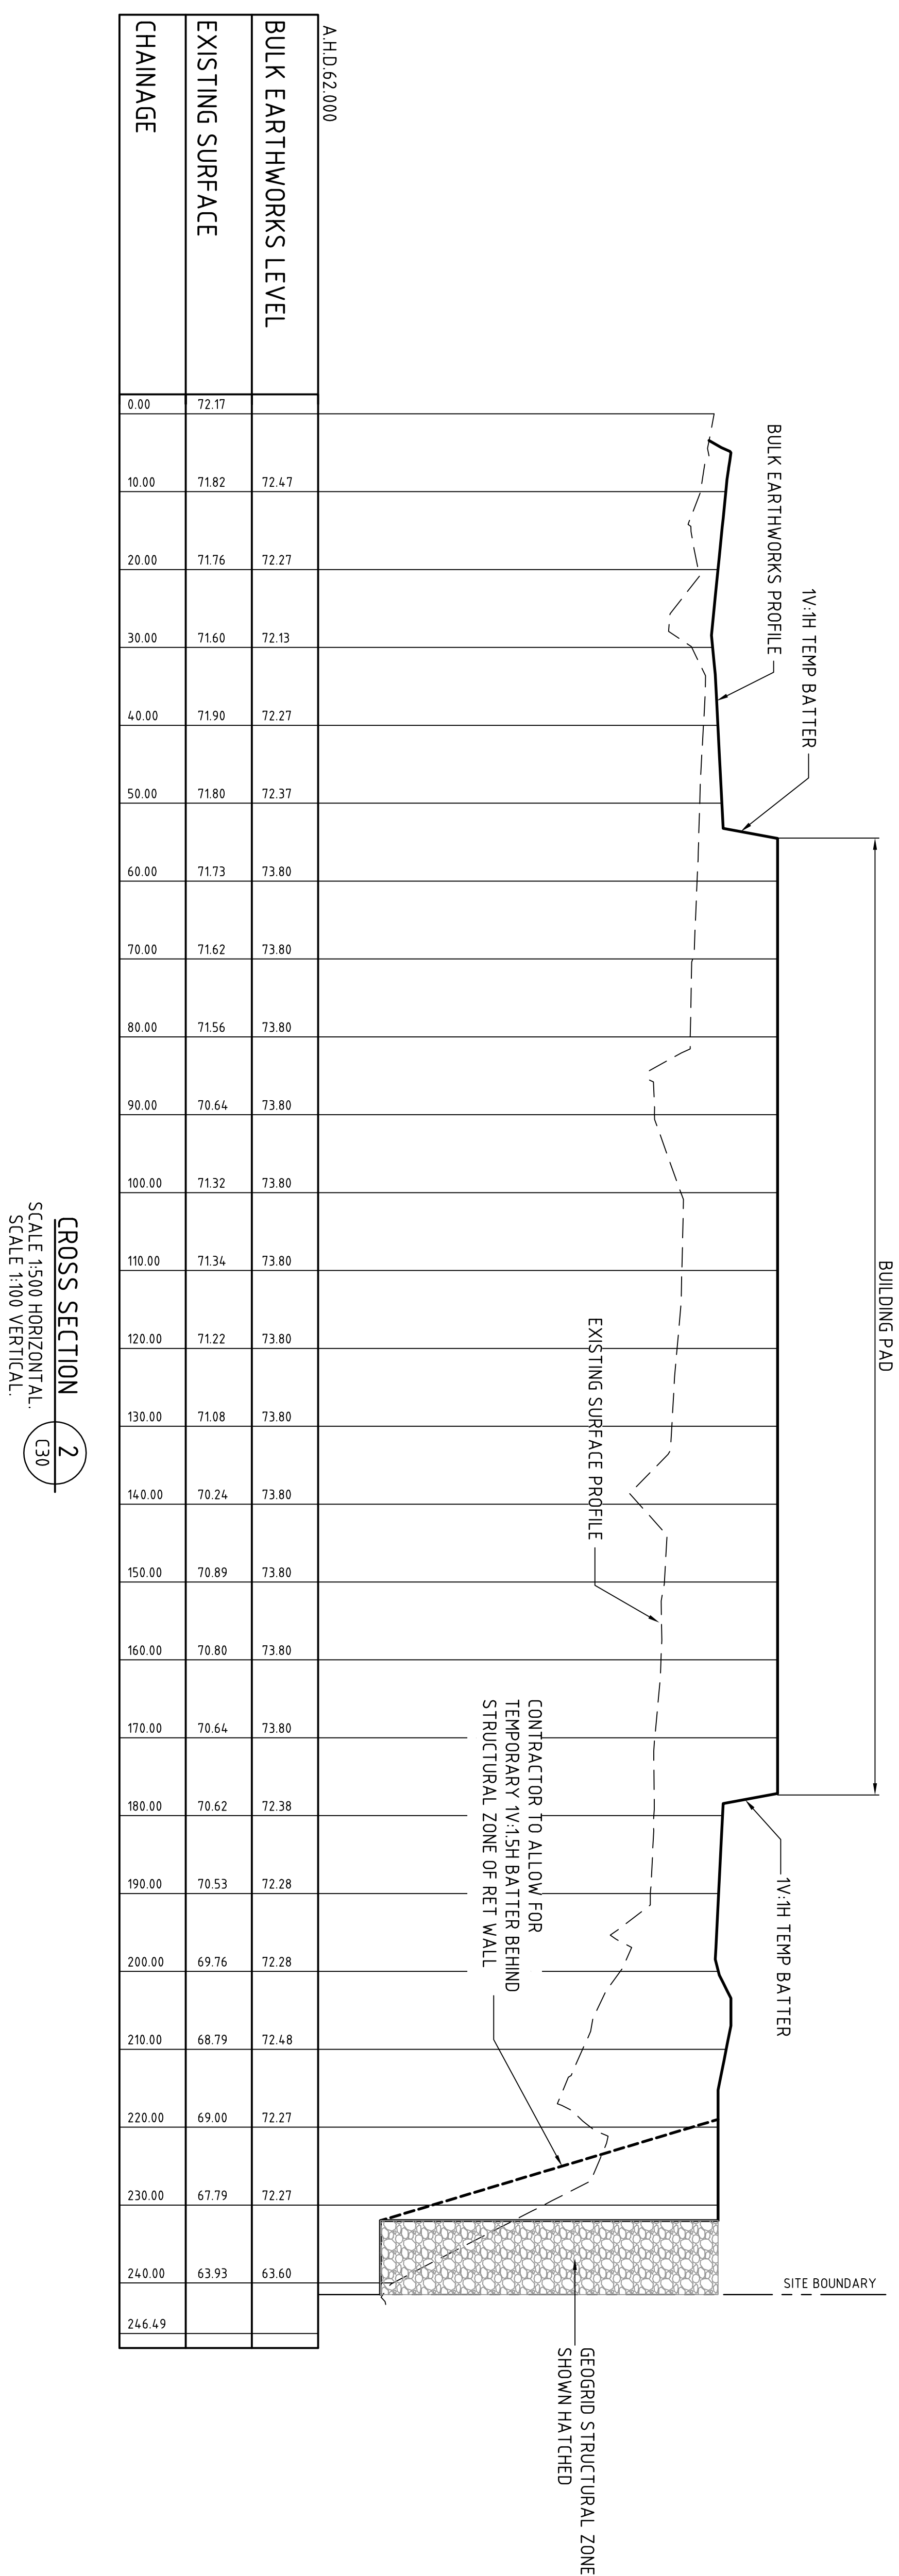

FOR DEVELOPMENT APPLICATION

FOR DEVELOPMENT APPLICATION					
PRELIMINARY - FOR INFORMATION					
PRELIMINARY - FOR INFORMATION					
AMENDMENTS					
DATE	ISSUE	AMENDMENTS	DATE	ISSUE	
ARCHITECT			CLIENT		
 SBV ARCHITECTS Level 1, 100 St Marks Street, Sydney NSW 2000 Australia Tel: (02) 9230 1400 Fax: (02) 9230 1444 www.sbv.com.au			 + LEVEL 1A 66 Catherine Street SYDNEY NSW 2000 Australia Tel: (02) 9230 1400 Fax: (02) 9230 1444		
PROJECT			DRAWING TITLE		
PROPOSED COLES CDC EXPANSION M7 BUSINESS HUB WALLGROVE ROAD, MUNCIBINBURY, NSW			BULK EARTHWORKS SECTIONS SHEET 1		
 COSTIN ROE CONSULTING PTY LTD CONSULTING ENGINEERS Level 1, 6 Midland Street Melbourne, Victoria 3000 Tel: (03) 861-7888 Fax: (03) 861-7878 email: mail@costinroe.com.au @			Drawing No: C08r87.21-DA35		
DESIGNED BY: N.W. CHECKED BY: M.C. SCALE: AS SHOWN DATE: 06/07/11 CD REF: C08R71-DA35			Value In Engineering and Management		