


EXISTING REEDY CREEK
DEVELOPMENT

REFER TO DRAWING DA42/DA52

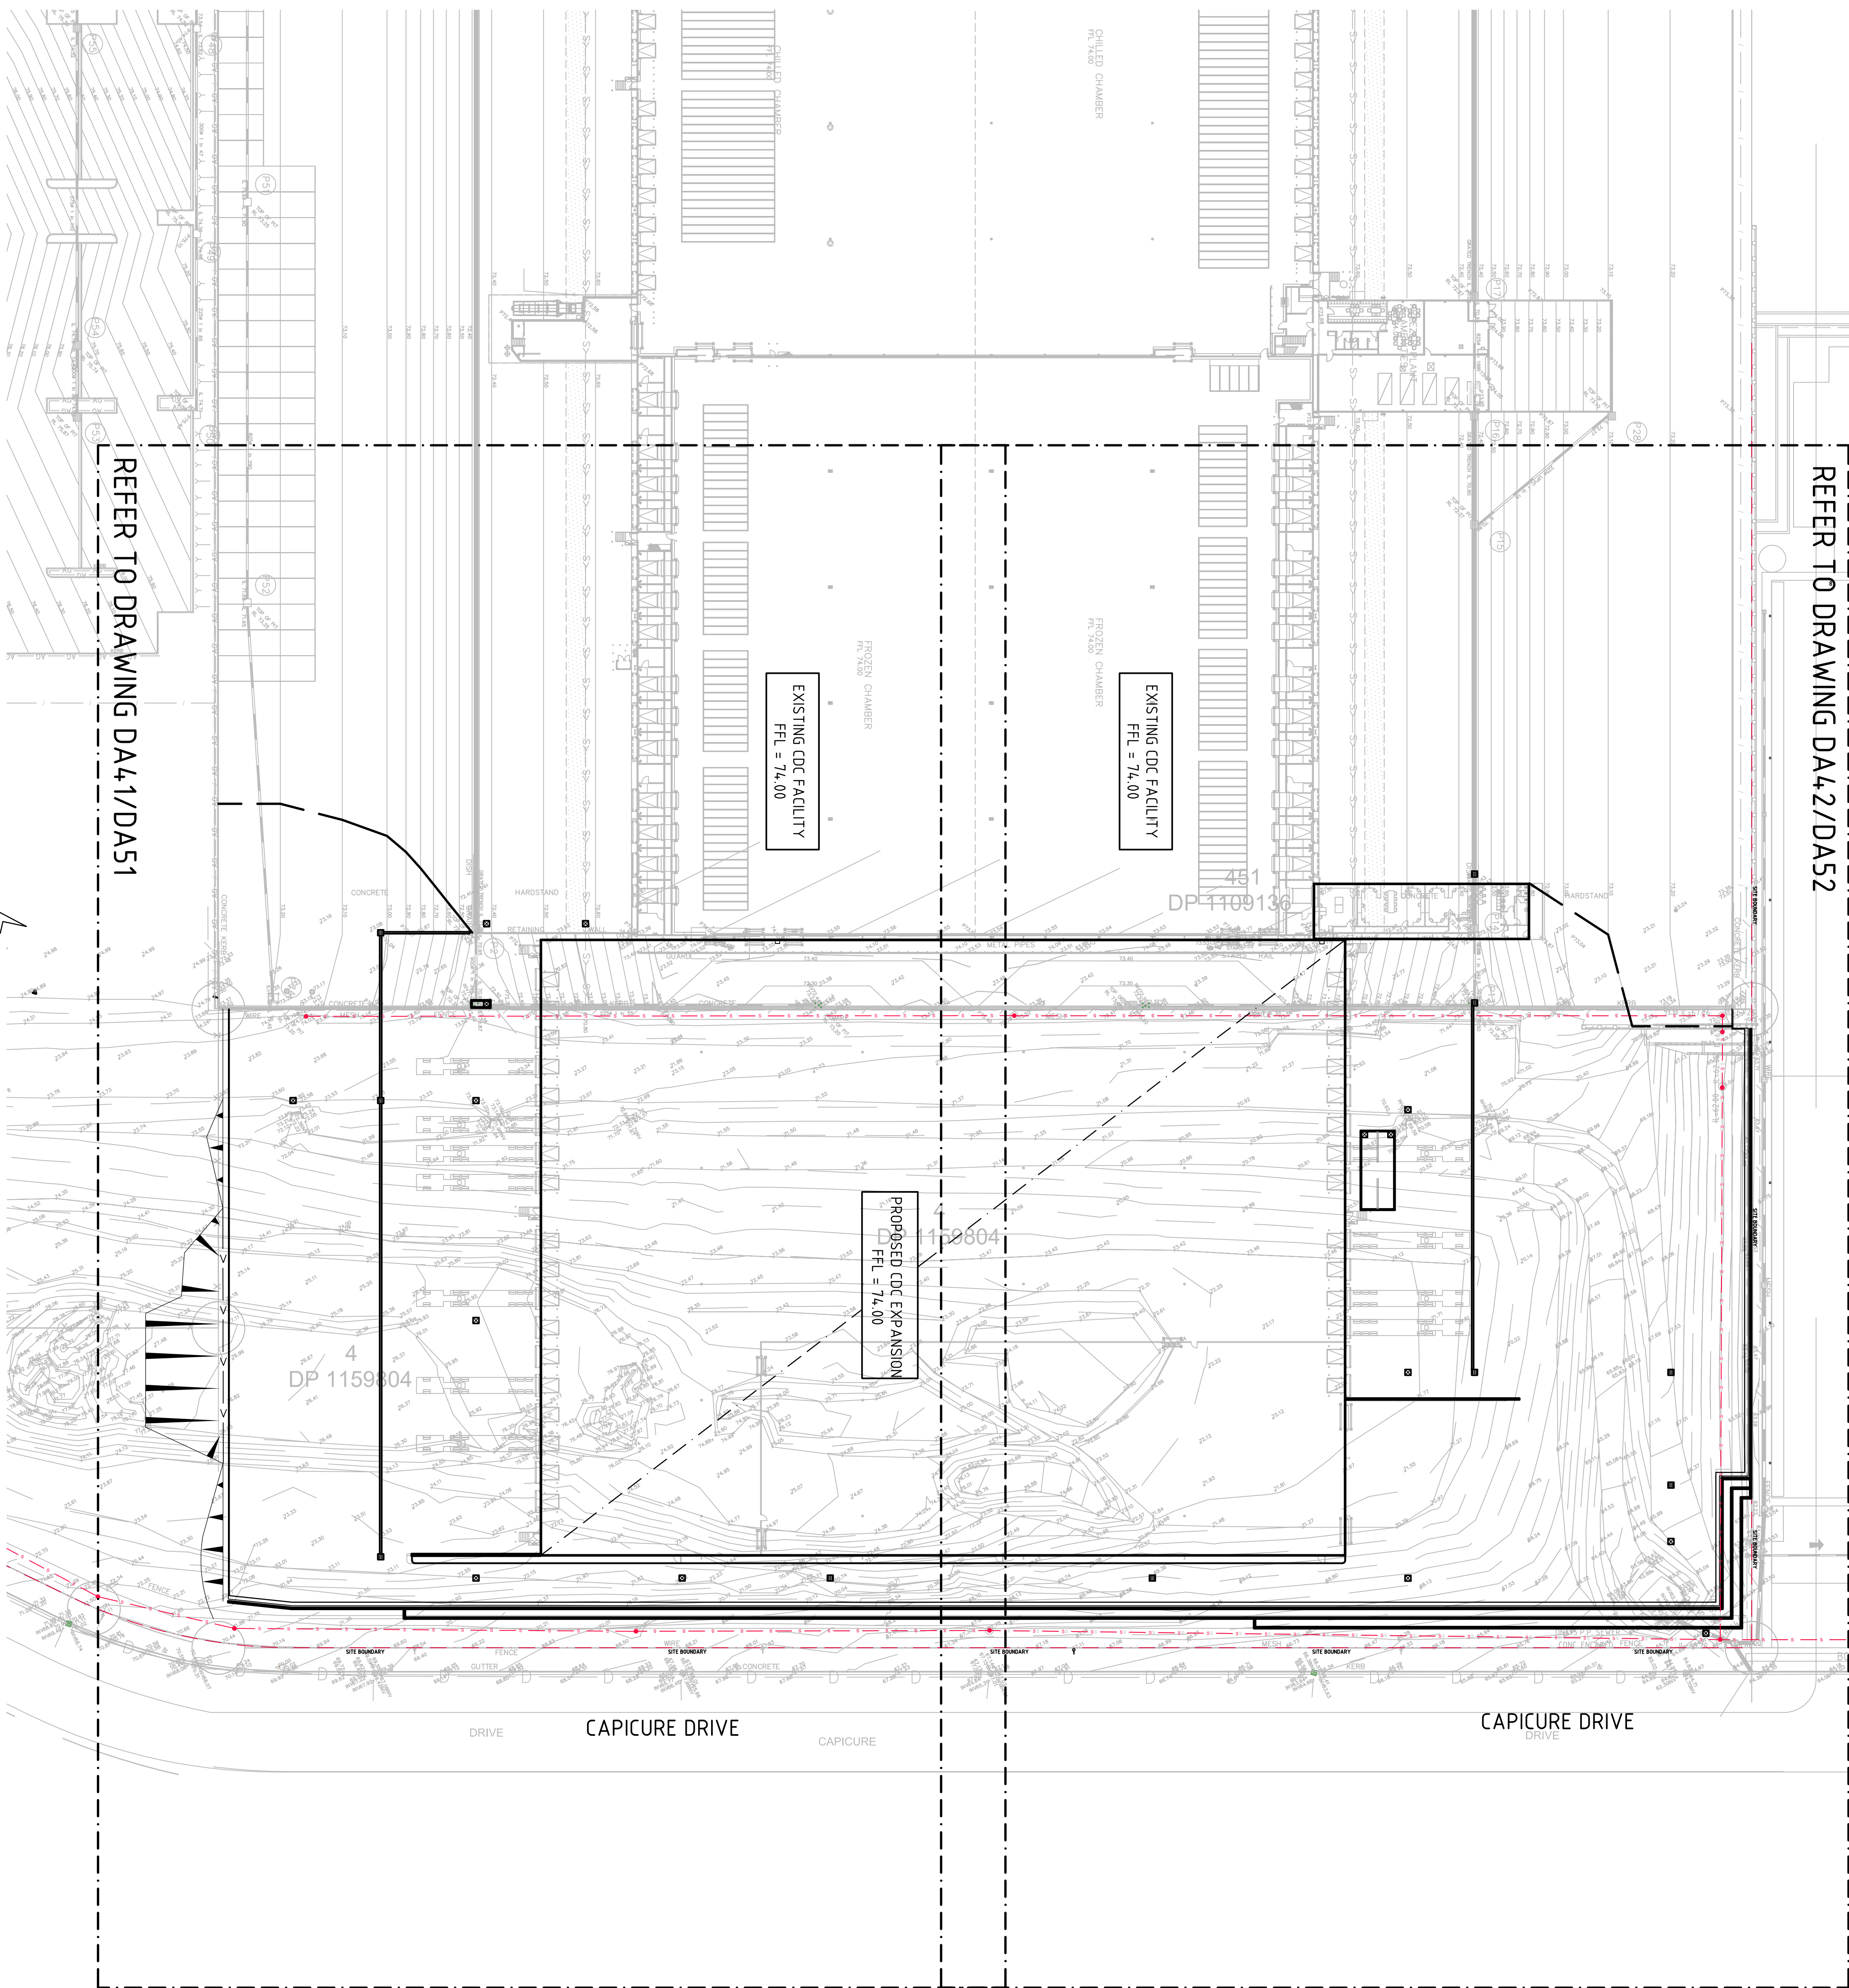

REFER TO DRAWING DA41/DA51

SITE MASTER PLAN
SCALE 1:500

FOR DEVELOPMENT APPLICATION

[illegible]