




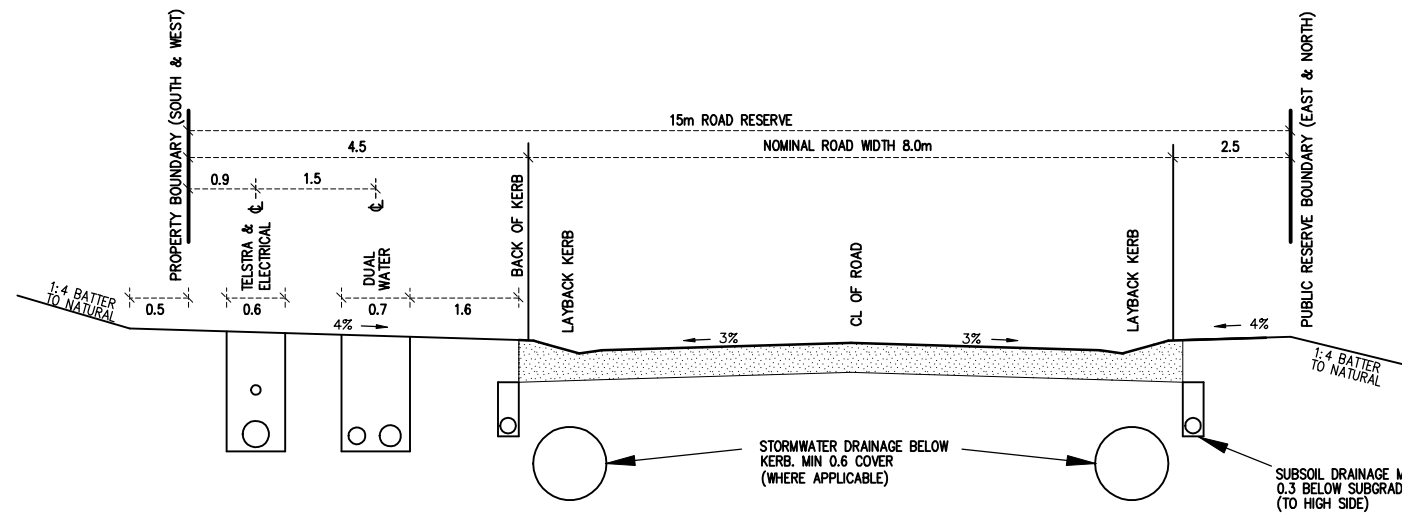


TYPICAL CROSS SECTION
AND SERVICE LOCATION
"ROAD 1"
N.T.S.

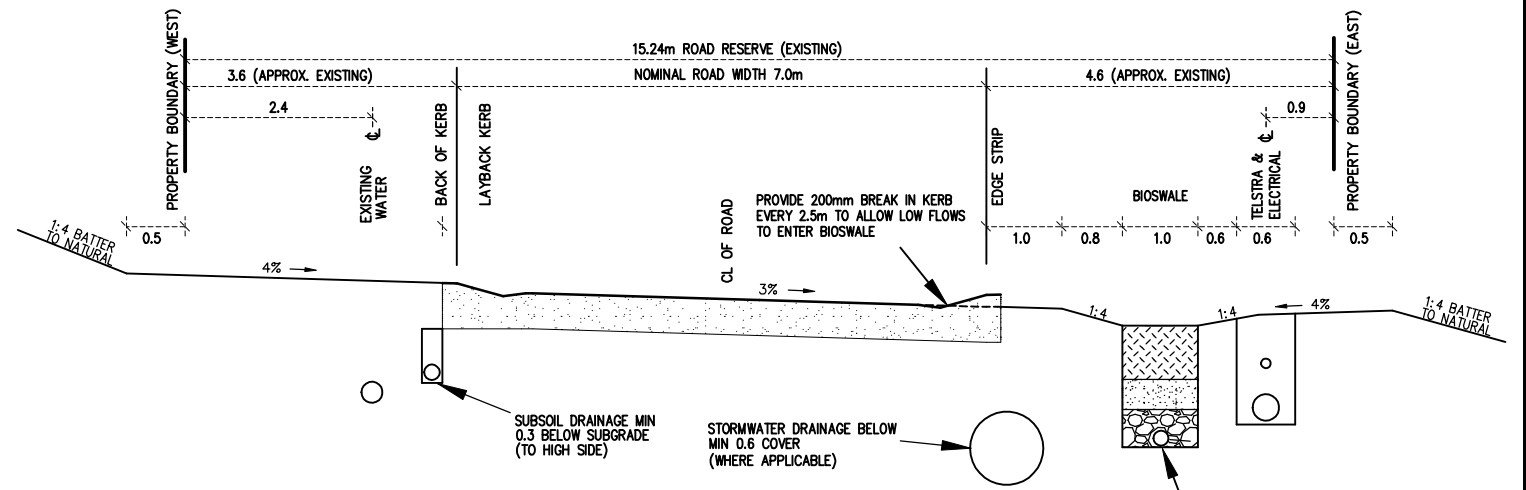

TYPICAL CROSS SECTION
AND SERVICE LOCATION
"THE BARRETTE"
N.T.S.

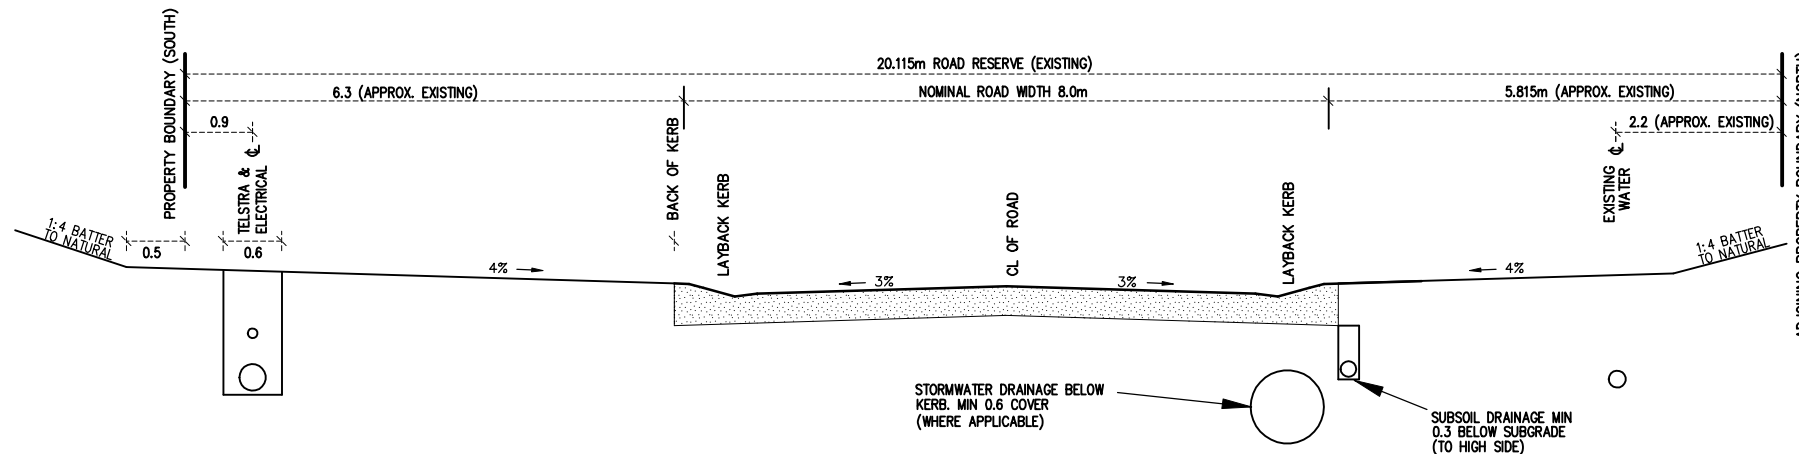

TYPICAL CROSS SECTION
AND SERVICE LOCATION
"THE BOUNTY"
N.T.S.

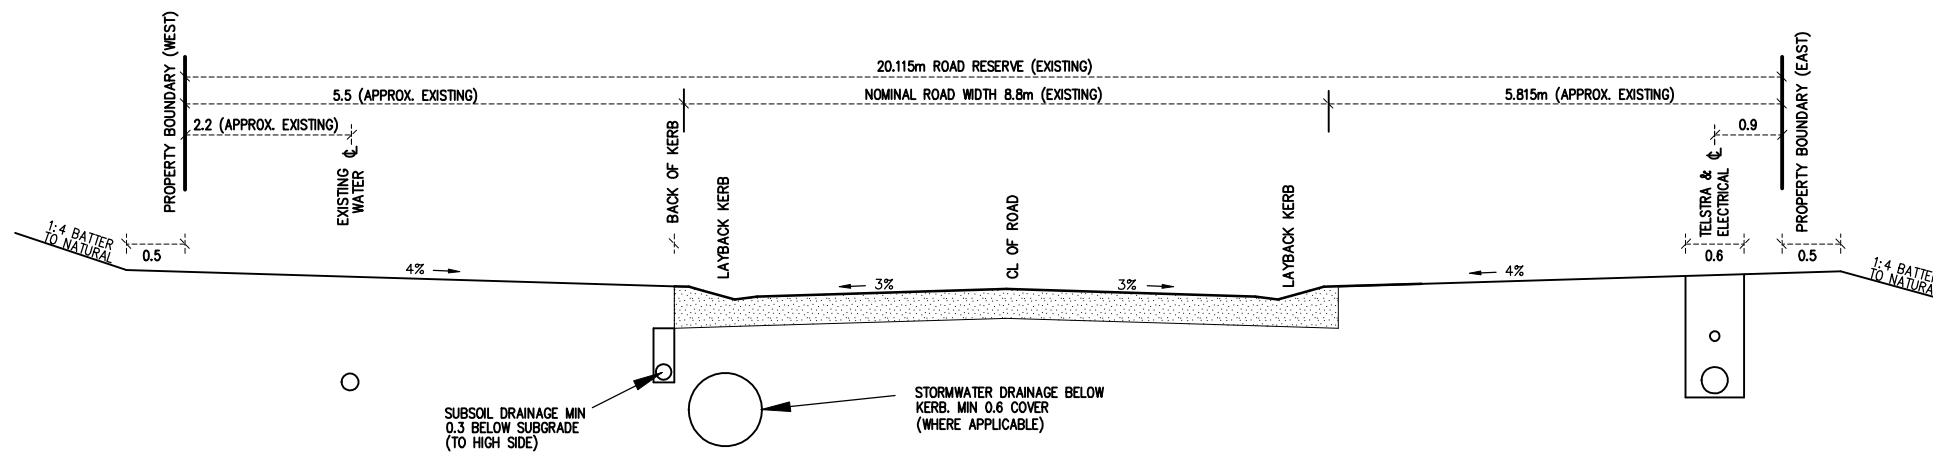

TYPICAL CROSS SECTION
AND SERVICE LOCATION
"MANYANA DRIVE"
N.T.S.

CONCEPT ONLY. NOT FOR CONSTRUCTION

REDUCTION RATIO	DATUM	SURVEY	WA	AMENDMENTS	BY	DATE	 Beware - Damage to telephone cables can disrupt communication services and cost you money. For prompt location of telephone cables ring - 1100 DIAL 1100 BEFORE YOU DIG Calls to this number are free.		WATKINSON APPERLEY PTY LIMITED SURVEYORS & ENGINEERS 51 GRAHAM STREET NOWRA 2541 PH: (02) 4421 4500 FAX: (02) 4423 1496 EMAIL: mail@watapp.com.au DATE: 17 June 2010		TYPICAL ROAD CROSS SECTIONS (CONCEPT) LOT 682 DP 568678, LOT 705 DP 613881 AND LOT 810 DP 247285 MANYANA DRIVE, MANYANA FOR JWA ENTERPRISES PTY LIMITED		A3	1	1	1
NTS	AHD	DESIGN	AR										SHEET	1	OF	1
		DRAWN	AR										REF. No.	101662		PLAN No.
		CHECKED	AR													10/53
		APPROVED														