


11.5 Stage 1 – Shadow Diagram




SHADOW DIAGRAM - 21 JUNE - 9AM



SHADOW DIAGRAM - 21 JUNE - 3PM

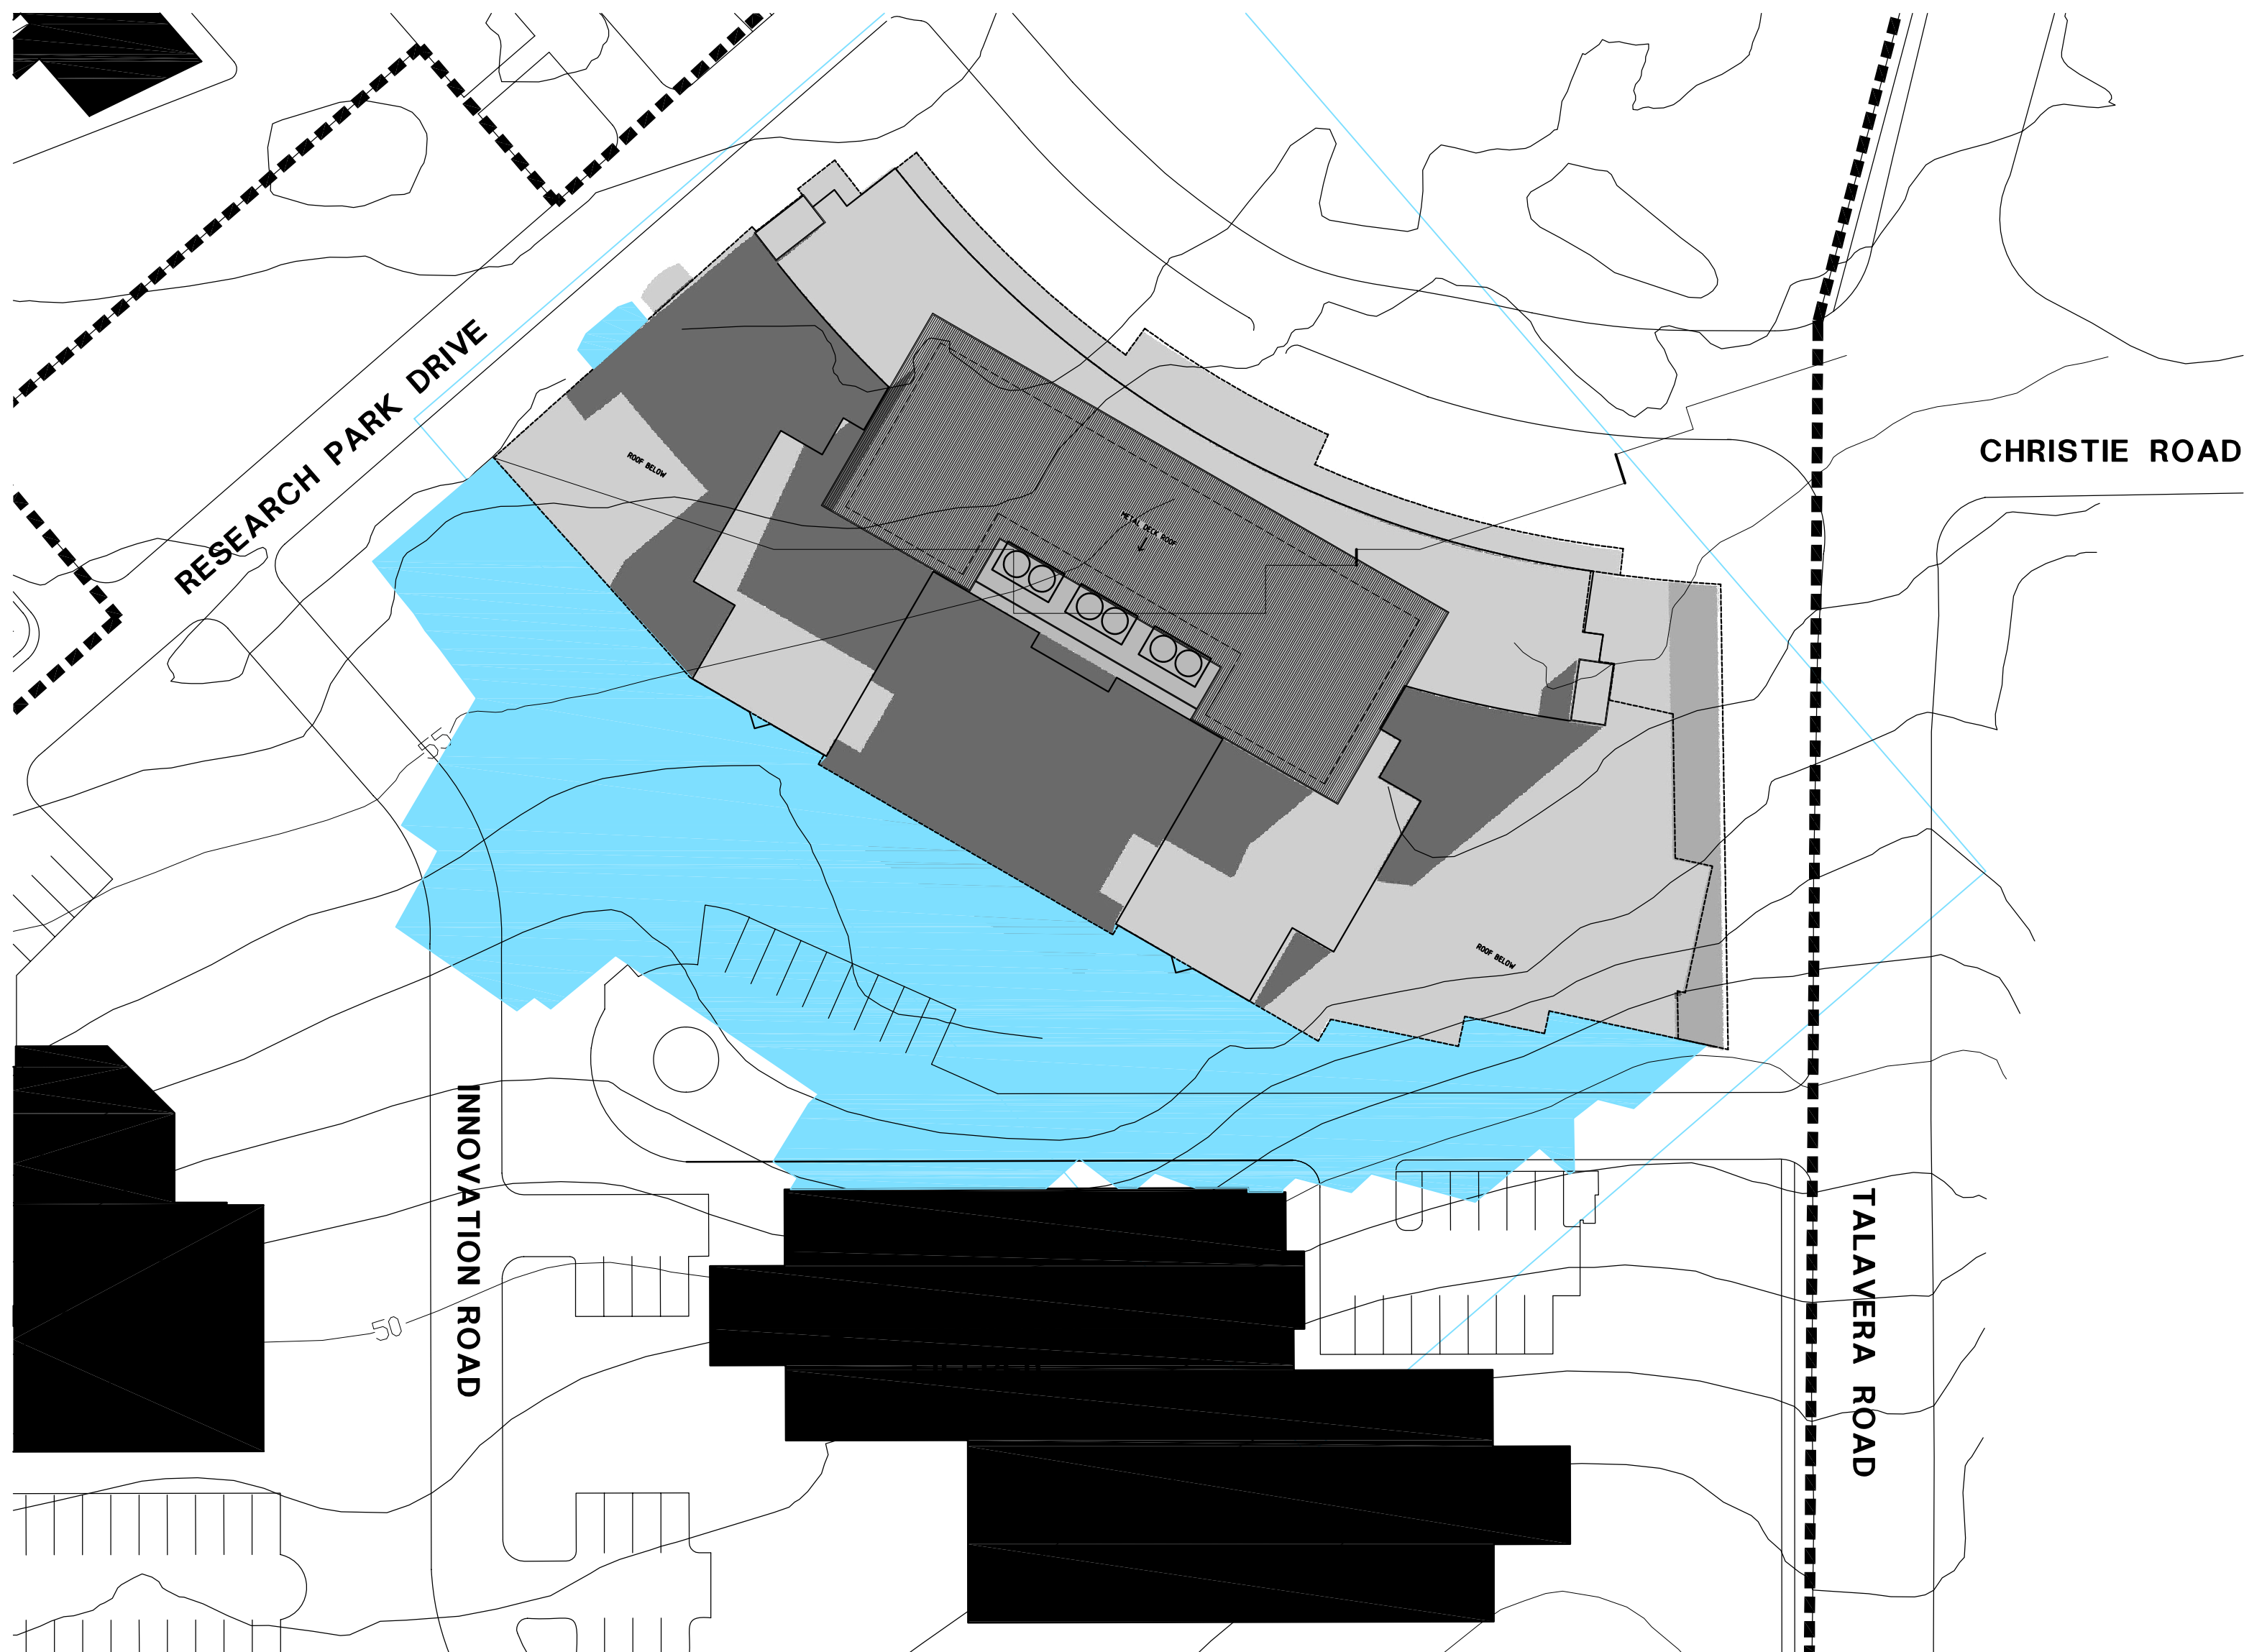

SHADOW DIAGRAM - 21 JUNE - 12PM

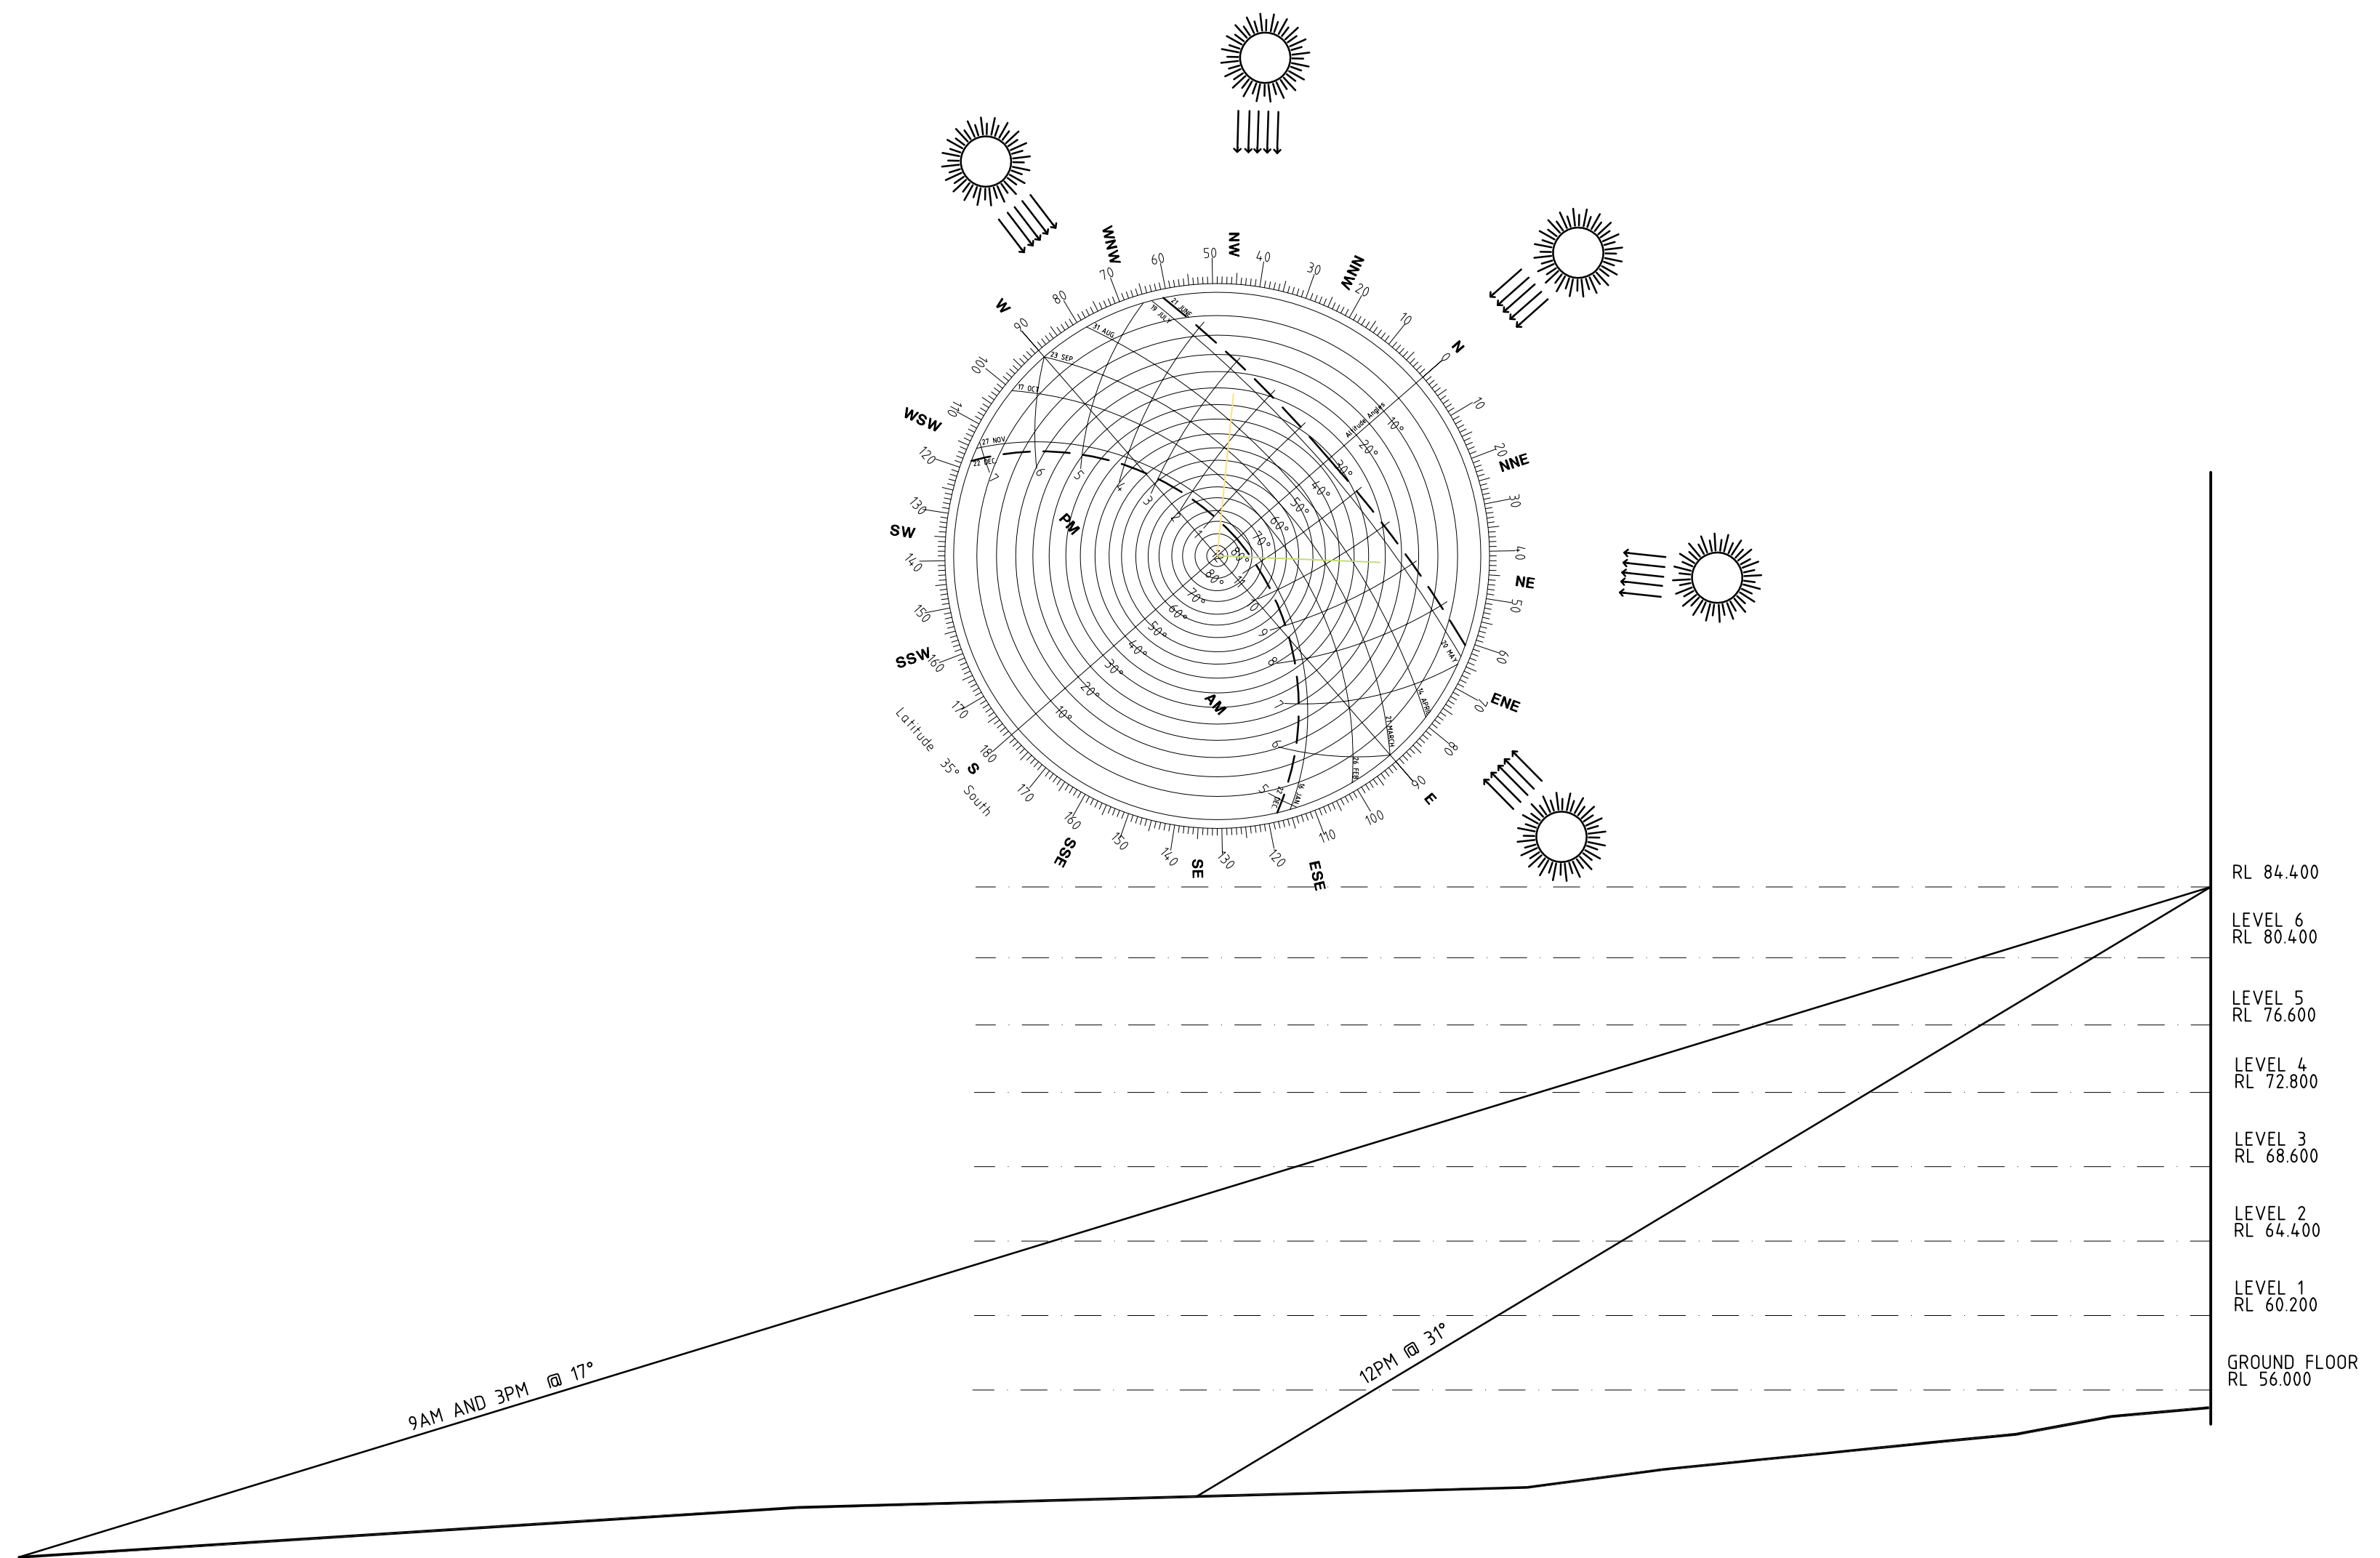

SHADOW DIAGRAM - PROTRACTOR