


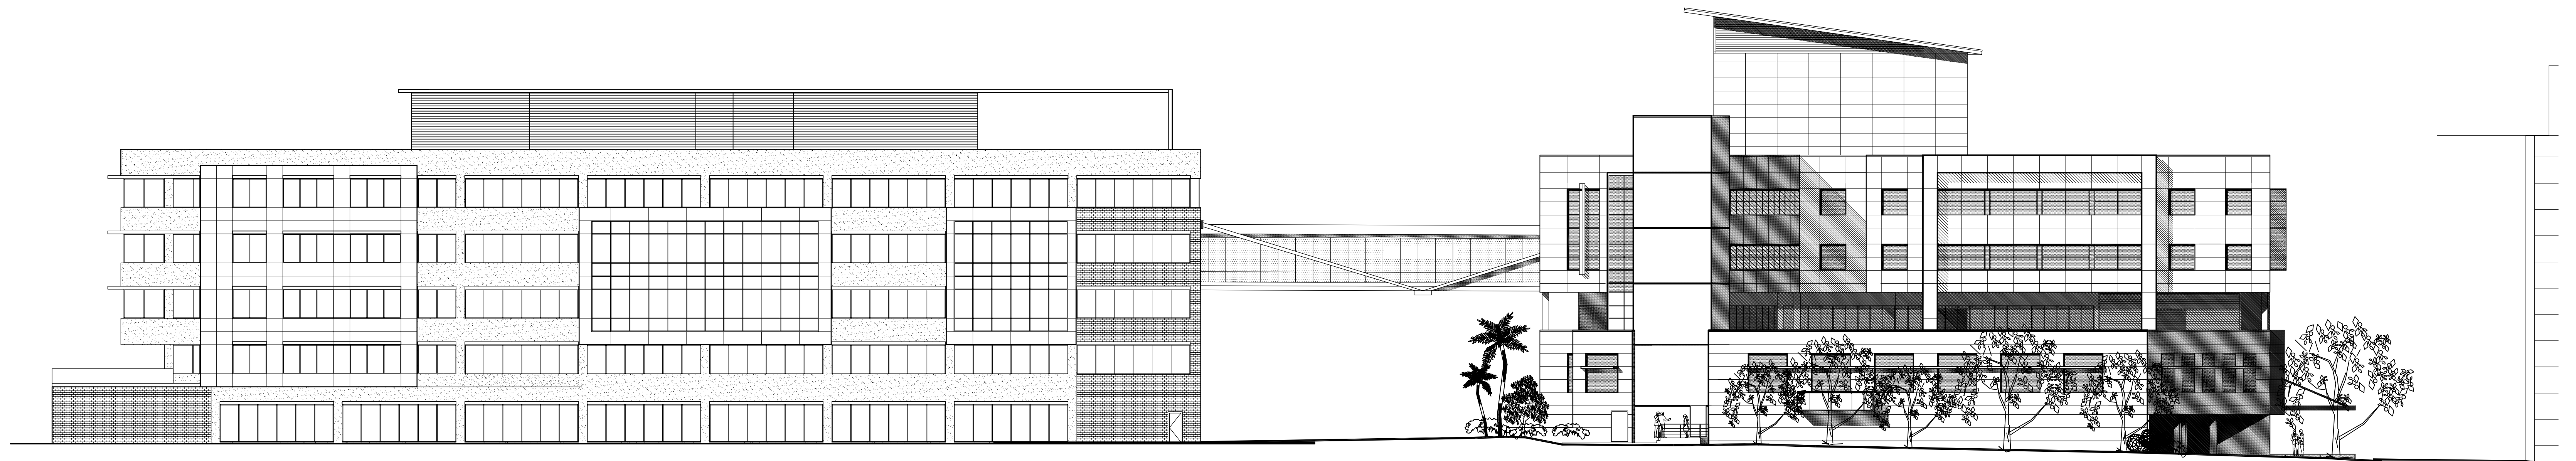

EAST ELEVATION



WEST ELEVATION

HEALTH PROJECTS INTERNATIONAL

ARCHITECTS AND HEALTH FACILITY PLANNERS

Ground Floor, Suite 1, 68 Alfred Street

Milsons Point NSW 2061

Tel: (02) 9460 4199

Fax: (02) 9460 4299

Stage 1
Elevations

0 2 4 6 10

October 2006

MACQUARIE UNIVERSITY HOSPITAL
MACQUARIE UNIVERSITY

MOB1-A-COL-E2 3 OCT 2006 1:200 ISSUE 8



NORTH ELEVATION



SOUTH ELEVATION