



FLOOR AREA = 1719 SQ


FLOOR AREA = 1719 SQ



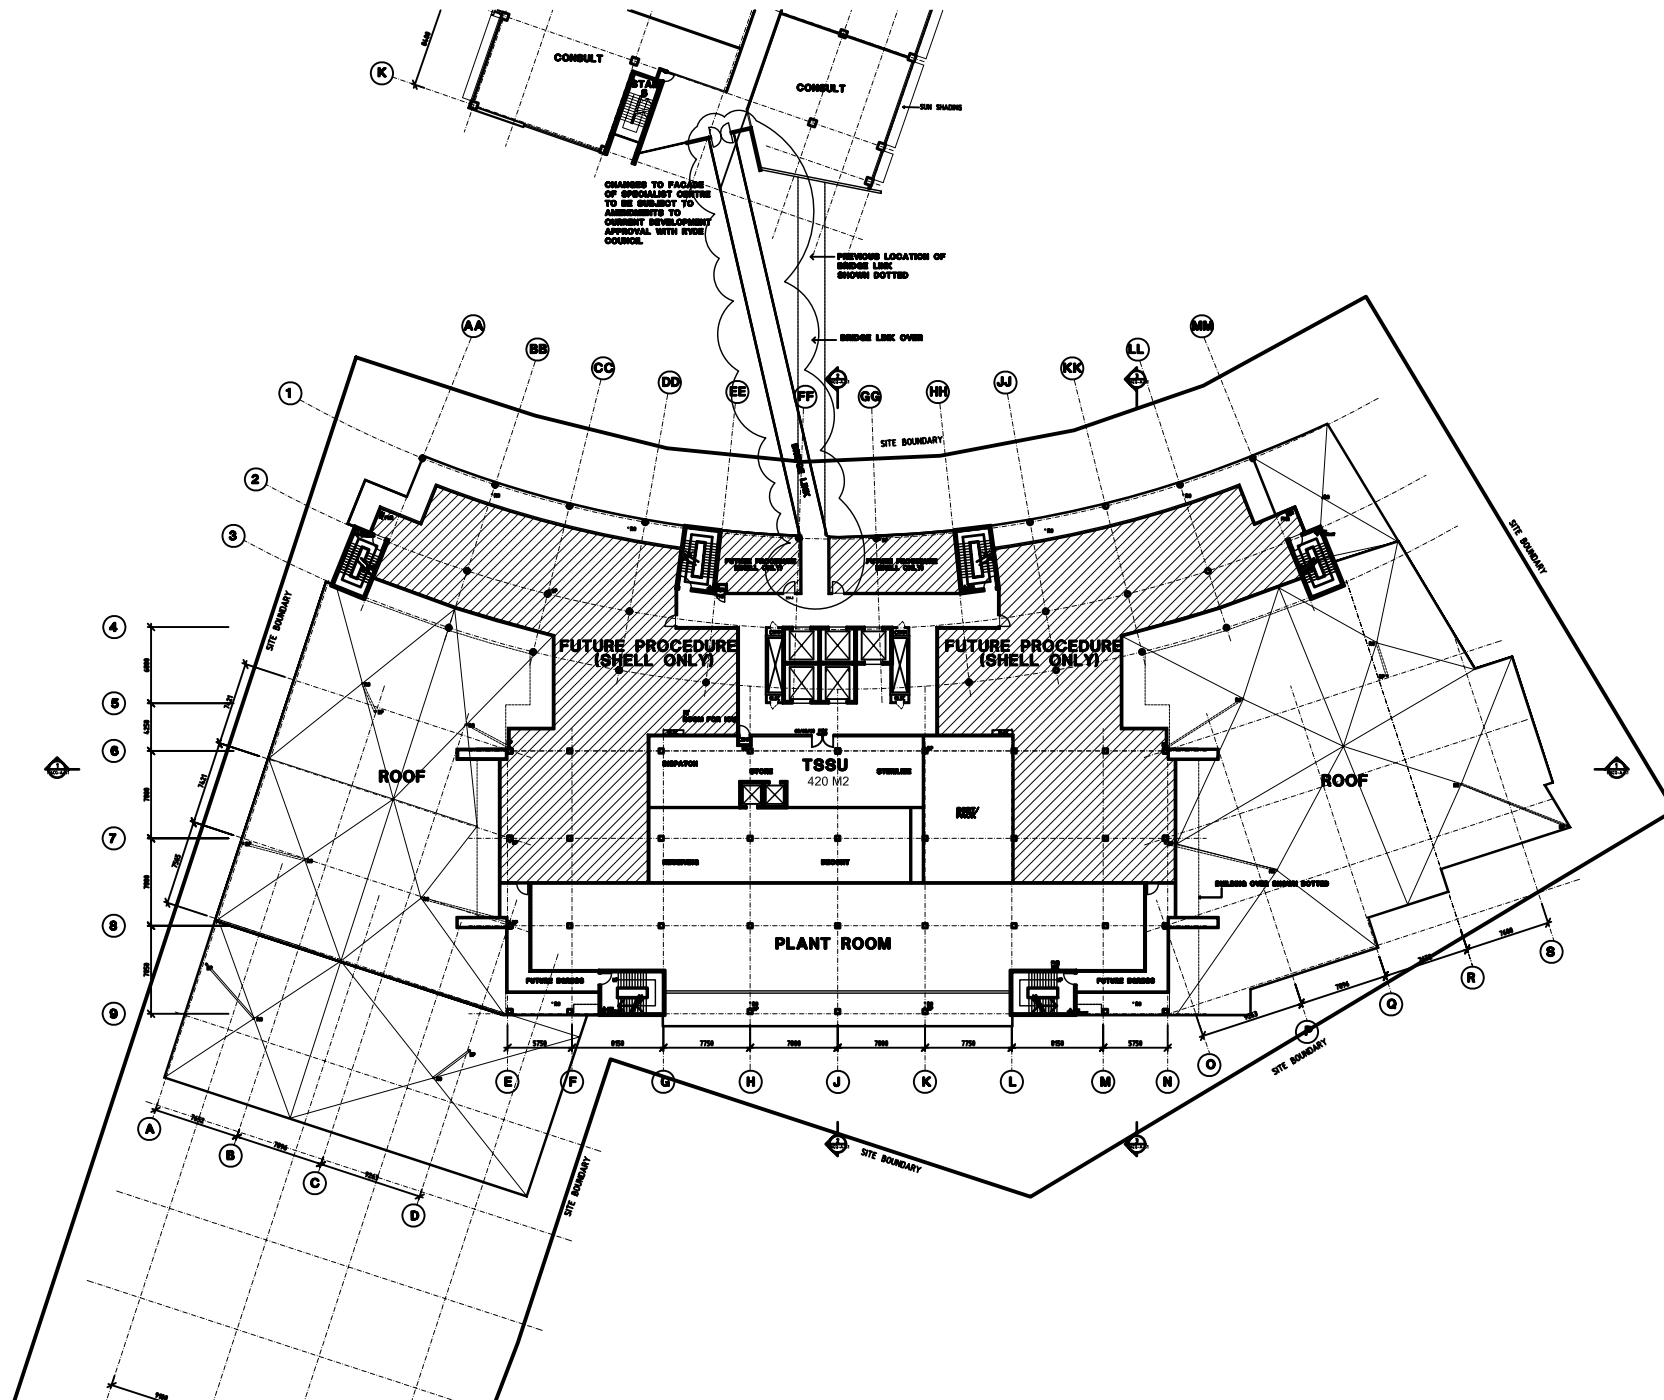

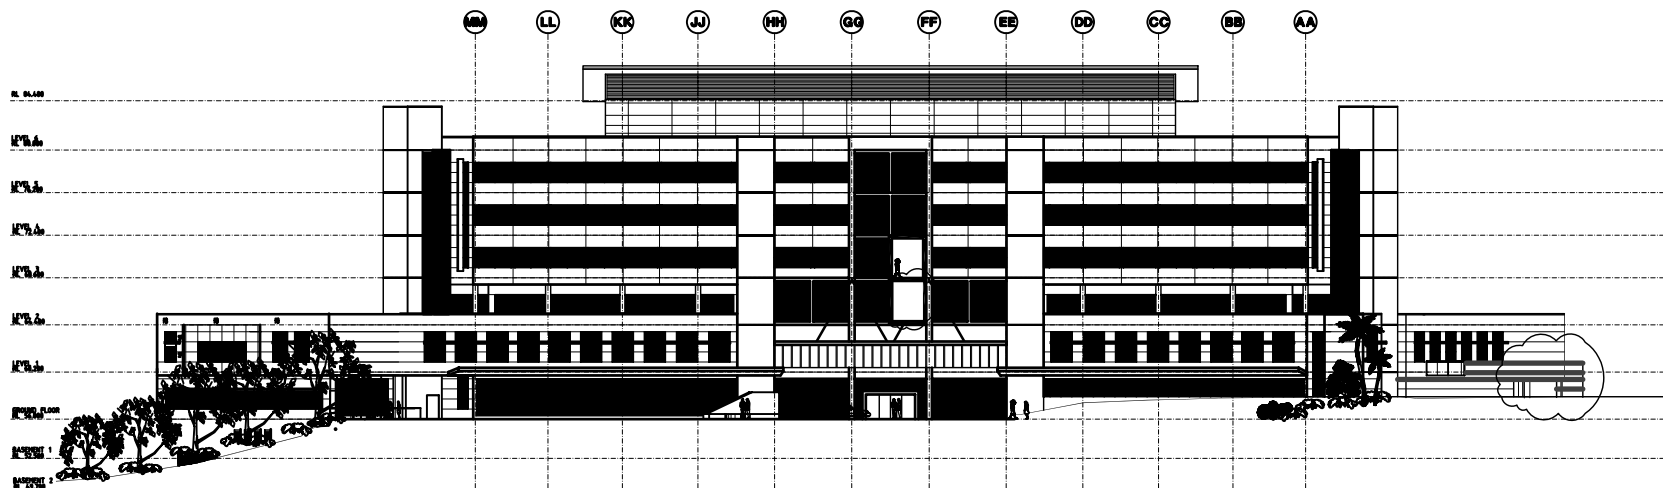


North Elevation

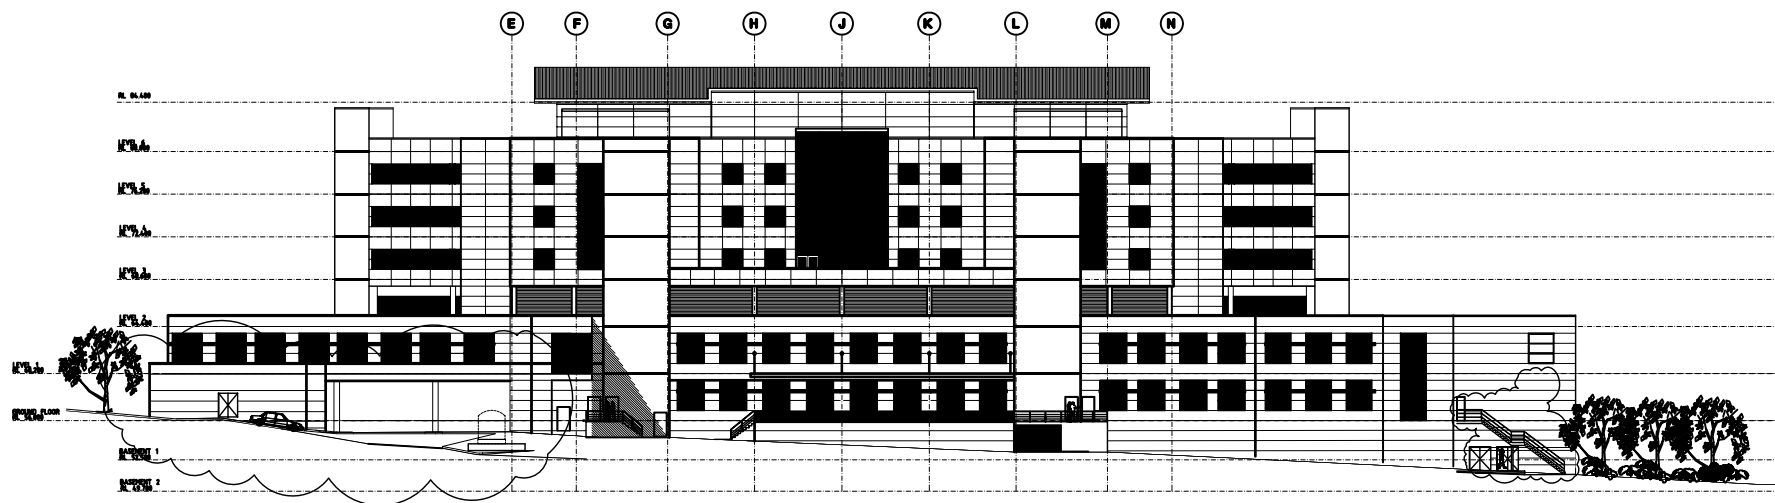

South Elevation



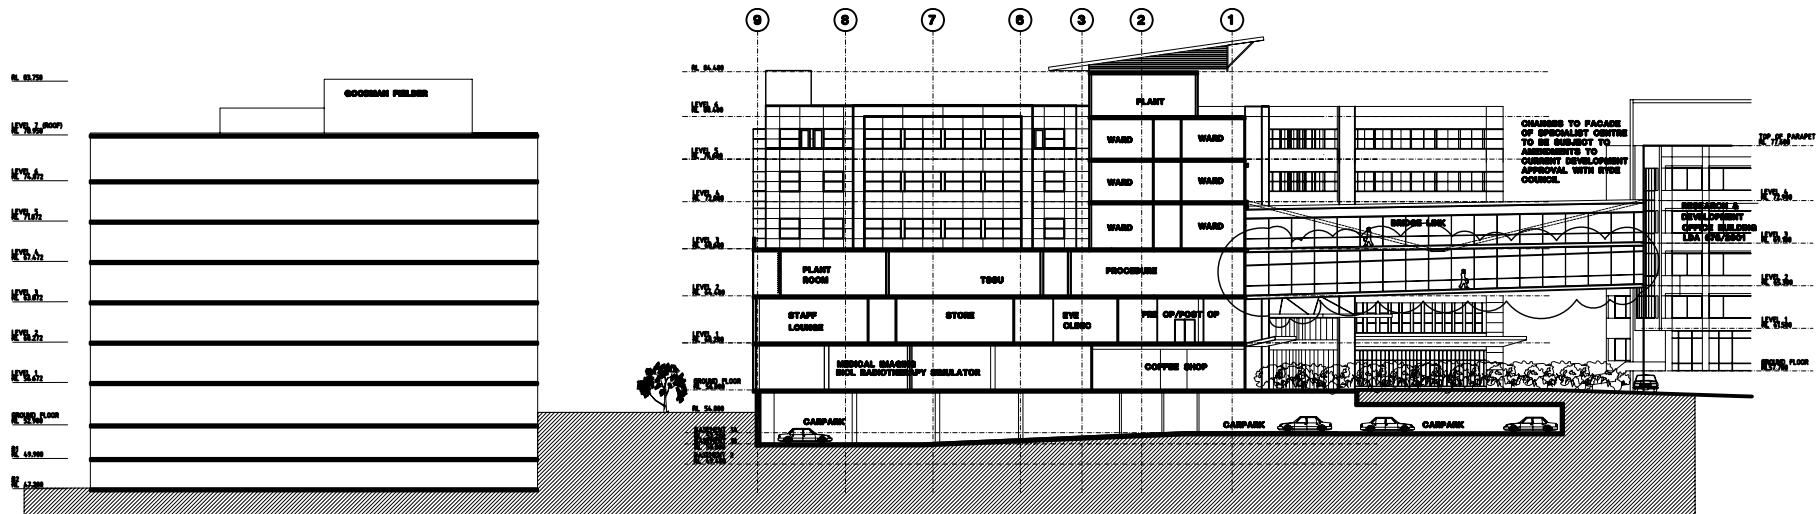

Section 3