


1 BASEMENT 1
1:200 @ A2

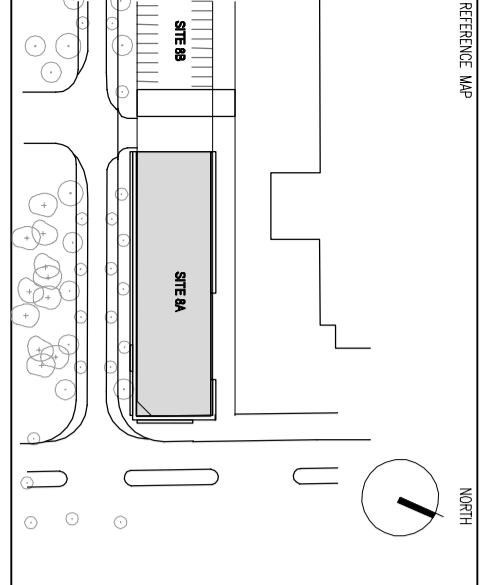

NOTES

- DO NOT SCALE DRAWING. VERIFY DIMENSIONS ON SITE.
- ALL DIMENSIONS ARE IN MILLIMETERS UNLESS NOTED OTHERWISE.
- ALL DIMENSIONS SHALL BE VERIFIED ON SITE BEFORE PROCEEDING WITH THE WORK. HASSELL SHALL BE NOTIFIED IN WRITING OF ANY DISCREPANCIES.
- THIS DRAWING MUST BE READ IN CONJUNCTION WITH ALL RELEVANT CONTRACTS, SPECIFICATIONS, MEMOS AND DRAWINGS.

© COPYRIGHT OF THIS DRAWING IS KEPT IN HASSELL, LIMITED
2007 HASSELL, LIMITED

THIS DRAWING IS AN UNCONTROLLED COPY. UNLESS NOTED OTHERWISE

REV	DESCRIPTION	DATE

REV	DESCRIPTION	DATE

REV	DESCRIPTION	DATE
K	DA ISSUE	12/10/2007
J	DA ISSUE	26/06/2007
H	PRE-DA	28/05/2007
G	PRE-DA	14/05/2007
F	ISSUE FOR COSTING	04/05/2007
E	PRELIMINARY ISSUE	17/01/2007
D	PRELIMINARY ISSUE	13/12/2006
C	PRELIMINARY ISSUE	05/12/2006
B	PRELIMINARY ISSUE	23/11/2006
A	PRELIMINARY ISSUE	20/11/2006

CONSULTANT
HASSELL LIMITED LEVEL 7/145
80 CAMERON AVENUE STONEY HILLS NSW 2000
AUSTRALIA
SYDNEY@HASSELL.COM.AU
T 61 2 8273 2800 F 61 2 8273 2846

CLIENT
WATPAC DEVELOPMENT PTY LTD
10001 WATPAC
10001 WATPAC

PROJECT
PSA7515
SITE 8A

HASSELL

DRAWING TITLE
Basement 1

STATUS
DA-SUBMISSION

SCALE AT A2	DRAWN	CP-DRAWN	CHECKED	APPROVED
1:200	CW/EB	CW	SO	SO

JOB NO. PSA7515 **DRAWING NUMBER** 0099

REV	REV
	K