


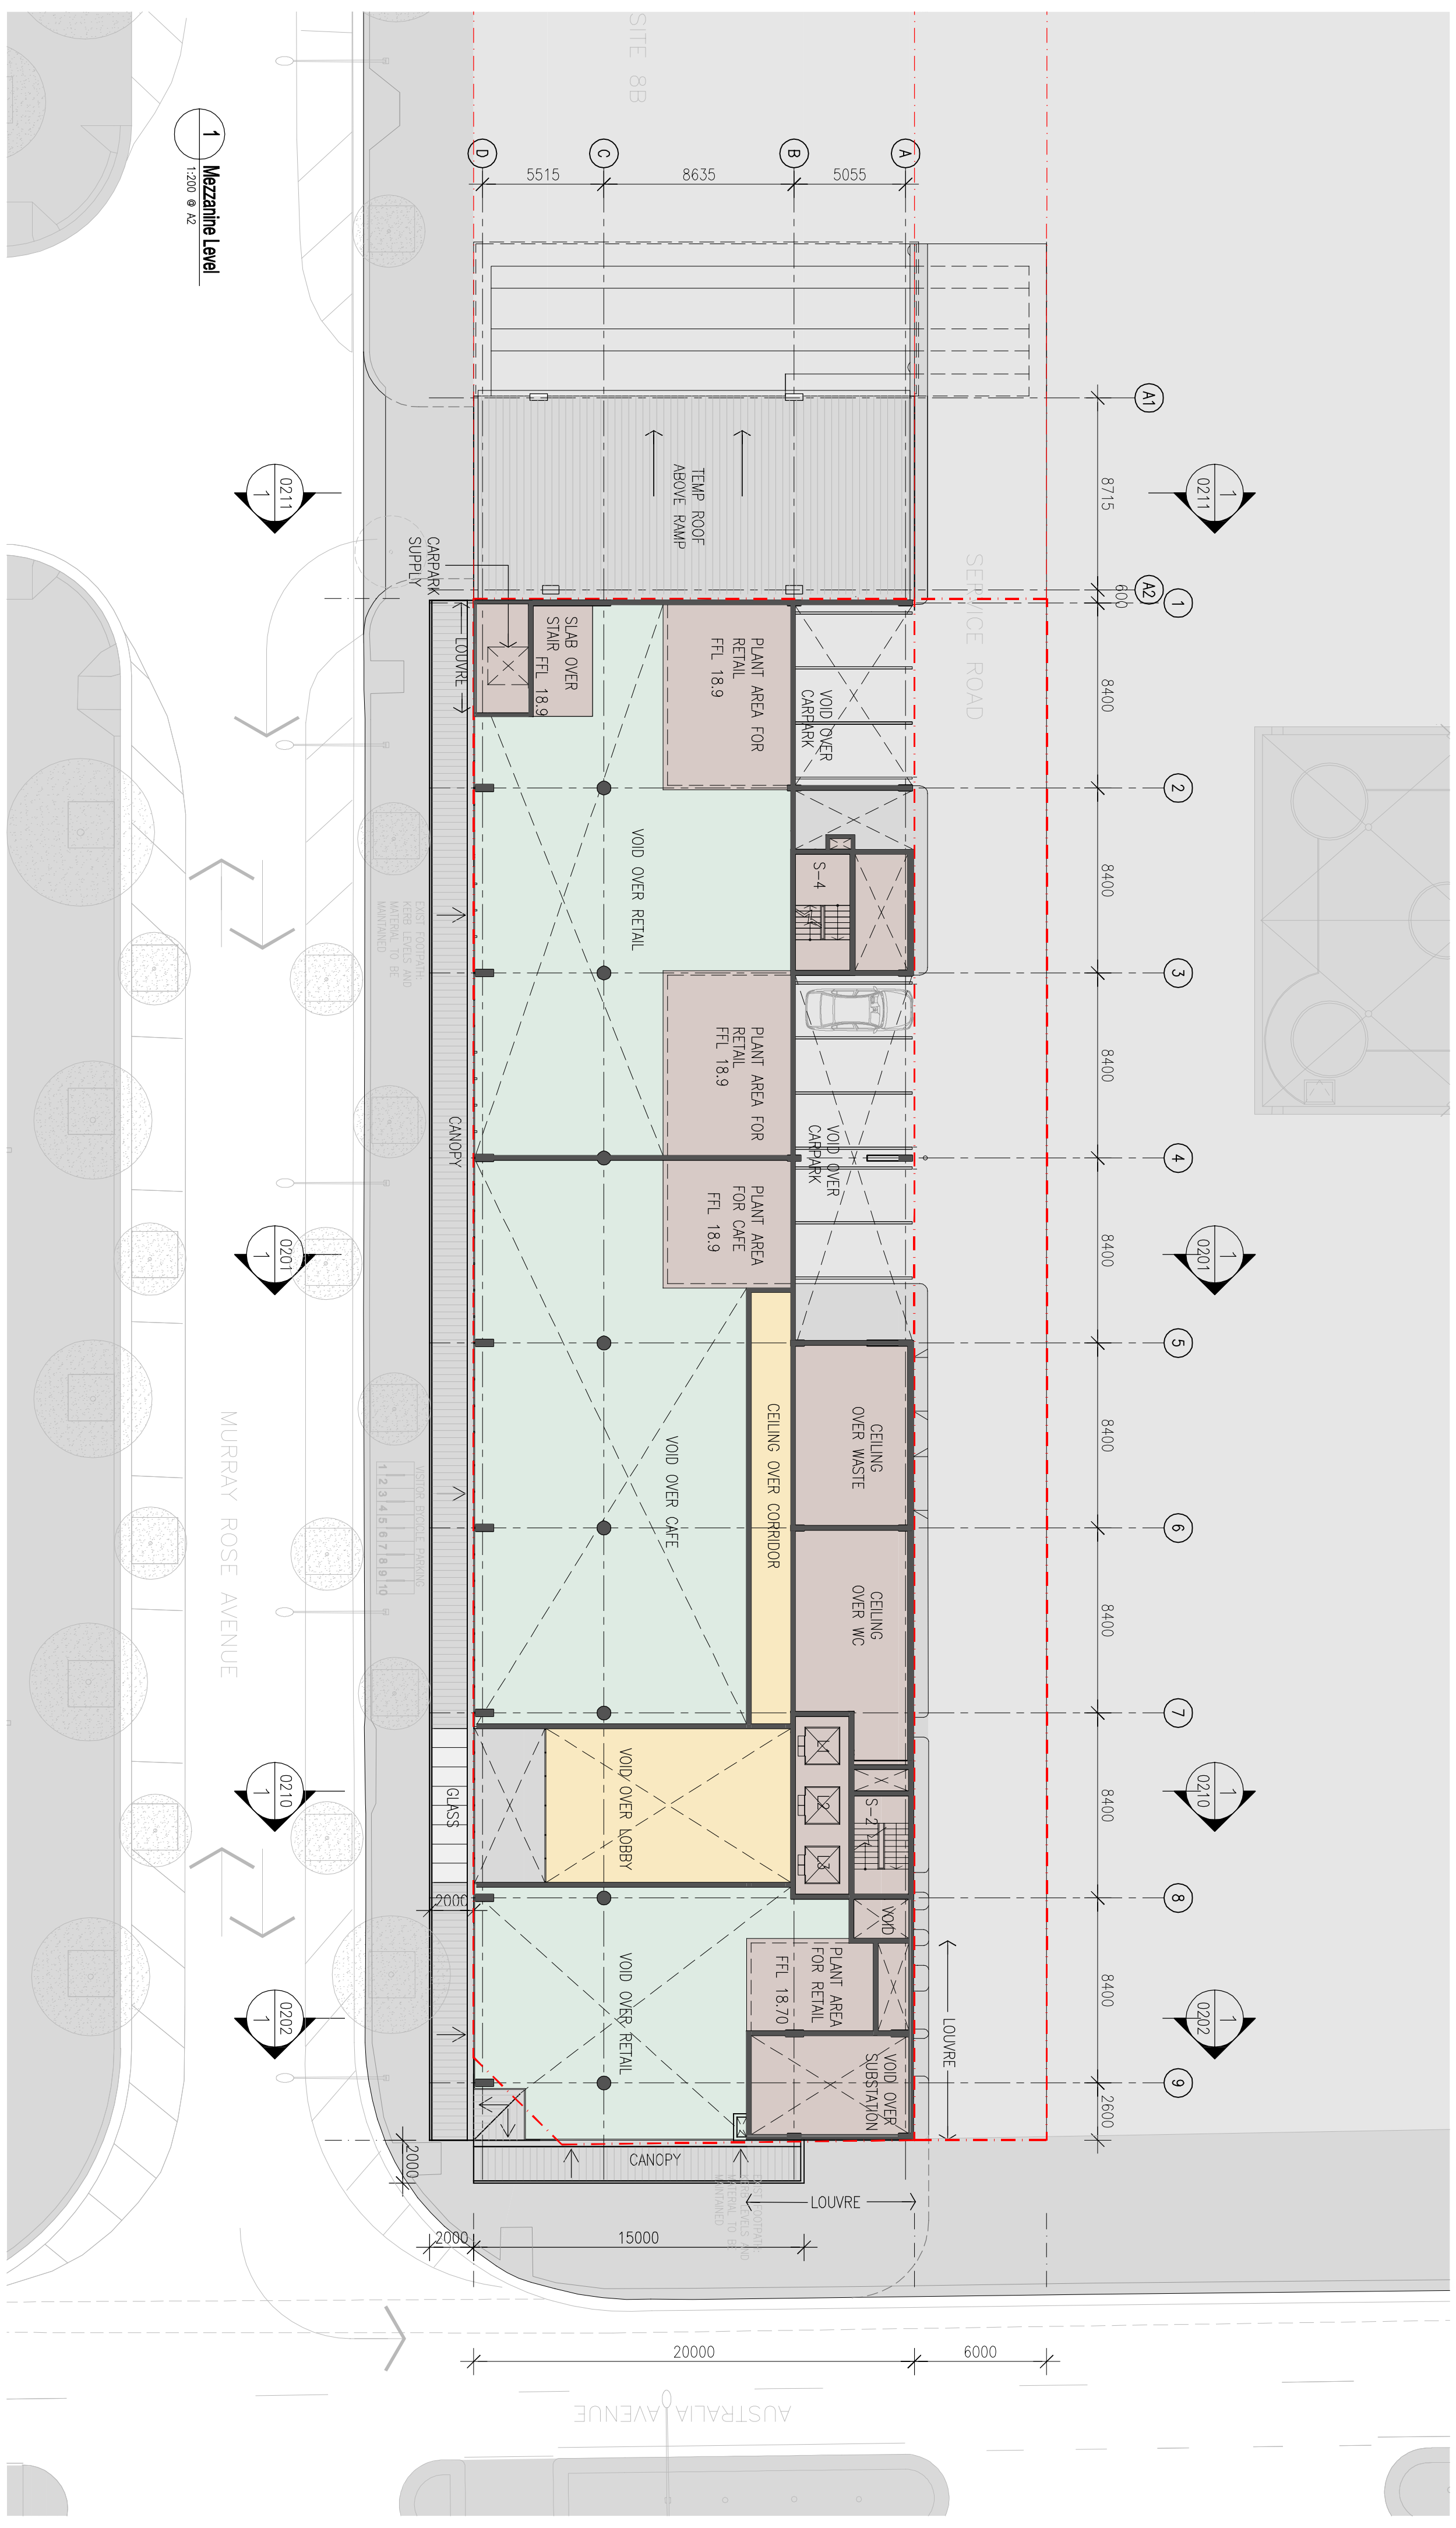

DRAWING TITLE										DRAWING TITLE									
Mezzanine Level										Mezzanine Level									
DASUBMISSION										DASUBMISSION									
STATUS										STATUS									
SCALE IN A2										SCALE IN A2									
1:200										1:200									
DRAWN										DRAWN									
CM/EB										CM/EB									
CO-APPROVED										CO-APPROVED									
CW										CW									
CHECKED										CHECKED									
SO										SO									
APPROVED										APPROVED									
REV										REV									
K										K									
DRAWING NUMBER										DRAWING NUMBER									
0101										0101									
JOB NO.										JOB NO.									
PSA/7515										PSA/7515									
PROJECT										PROJECT									
PSA/7515										PSA/7515									
SITE 8A										SITE 8A									
CLIENT										CLIENT									
WATPAC DEVELOPMENT PTY LTD										WATPAC DEVELOPMENT PTY LTD									
26/06/2007										26/06/2007									
DA ISSUE										DA ISSUE									
K										K									
J										J									
H										H									
G										G									
F										F									
E										E									
D										D									
C										C									
B										B									
A										A									
PRELIMINARY ISSUE										PRELIMINARY ISSUE									
20/11/2006										20/11/2006									
DATE										DATE									
DESCRIPTION										DESCRIPTION									
REV										REV									
DATE										DATE									
CONSULTANT										CONSULTANT									
HASSELL LIMITED ACQUAY 71/435										HASSELL LIMITED ACQUAY 71/435									
86 CAMBER AND STREET STONEY NEW 2000										86 CAMBER AND STREET STONEY NEW 2000									
AUSTRALIA										AUSTRALIA									
STONEY@HASSELL.COM.AU										STONEY@HASSELL.COM.AU									
T 61 8 875 2800 F 61 8 875 2846										T 61 8 875 2800 F 61 8 875 2846									
REFERENCE MAP										REFERENCE MAP									
NORTH										NORTH									
NOTES										NOTES									
1. DO NOT SCALE DRAWINGS. WRITTEN DIMENSIONS GOVERN.										1. DO NOT SCALE DRAWINGS. WRITTEN DIMENSIONS GOVERN.									
2. ALL DIMENSIONS ARE IN MILLIMETRES UNLESS NOTED OTHERWISE.										2. ALL DIMENSIONS ARE IN MILLIMETRES UNLESS NOTED OTHERWISE.									
3. ALL DIMENSIONS SHALL BE VERIFIED ON SITE BEFORE PROCEEDING WITH THE WORK. HASSELL SHALL BE NOTIFIED IN WRITING OF ANY DISCREPANCIES.										3. ALL DIMENSIONS SHALL BE VERIFIED ON SITE BEFORE PROCEEDING WITH THE WORK. HASSELL SHALL BE NOTIFIED IN WRITING OF ANY DISCREPANCIES.									
4. THIS DRAWING MUST BE READ IN CONJUNCTION WITH ALL RELEVANT CONTRACTS, SPECIFICATIONS, REPORTS AND DRAWINGS.										4. THIS DRAWING MUST BE READ IN CONJUNCTION WITH ALL RELEVANT CONTRACTS, SPECIFICATIONS, REPORTS AND DRAWINGS.									
COPYRIGHT OF THIS DRAWING IS VESTED IN HASSELL LIMITED										COPYRIGHT OF THIS DRAWING IS VESTED IN HASSELL LIMITED									
2007 HASSELL LIMITED										2007 HASSELL LIMITED									
THIS DRAWING IS AN UNCONTROLLED COPY. UNLESS NOTED OTHERWISE										THIS DRAWING IS AN UNCONTROLLED COPY. UNLESS NOTED OTHERWISE									