

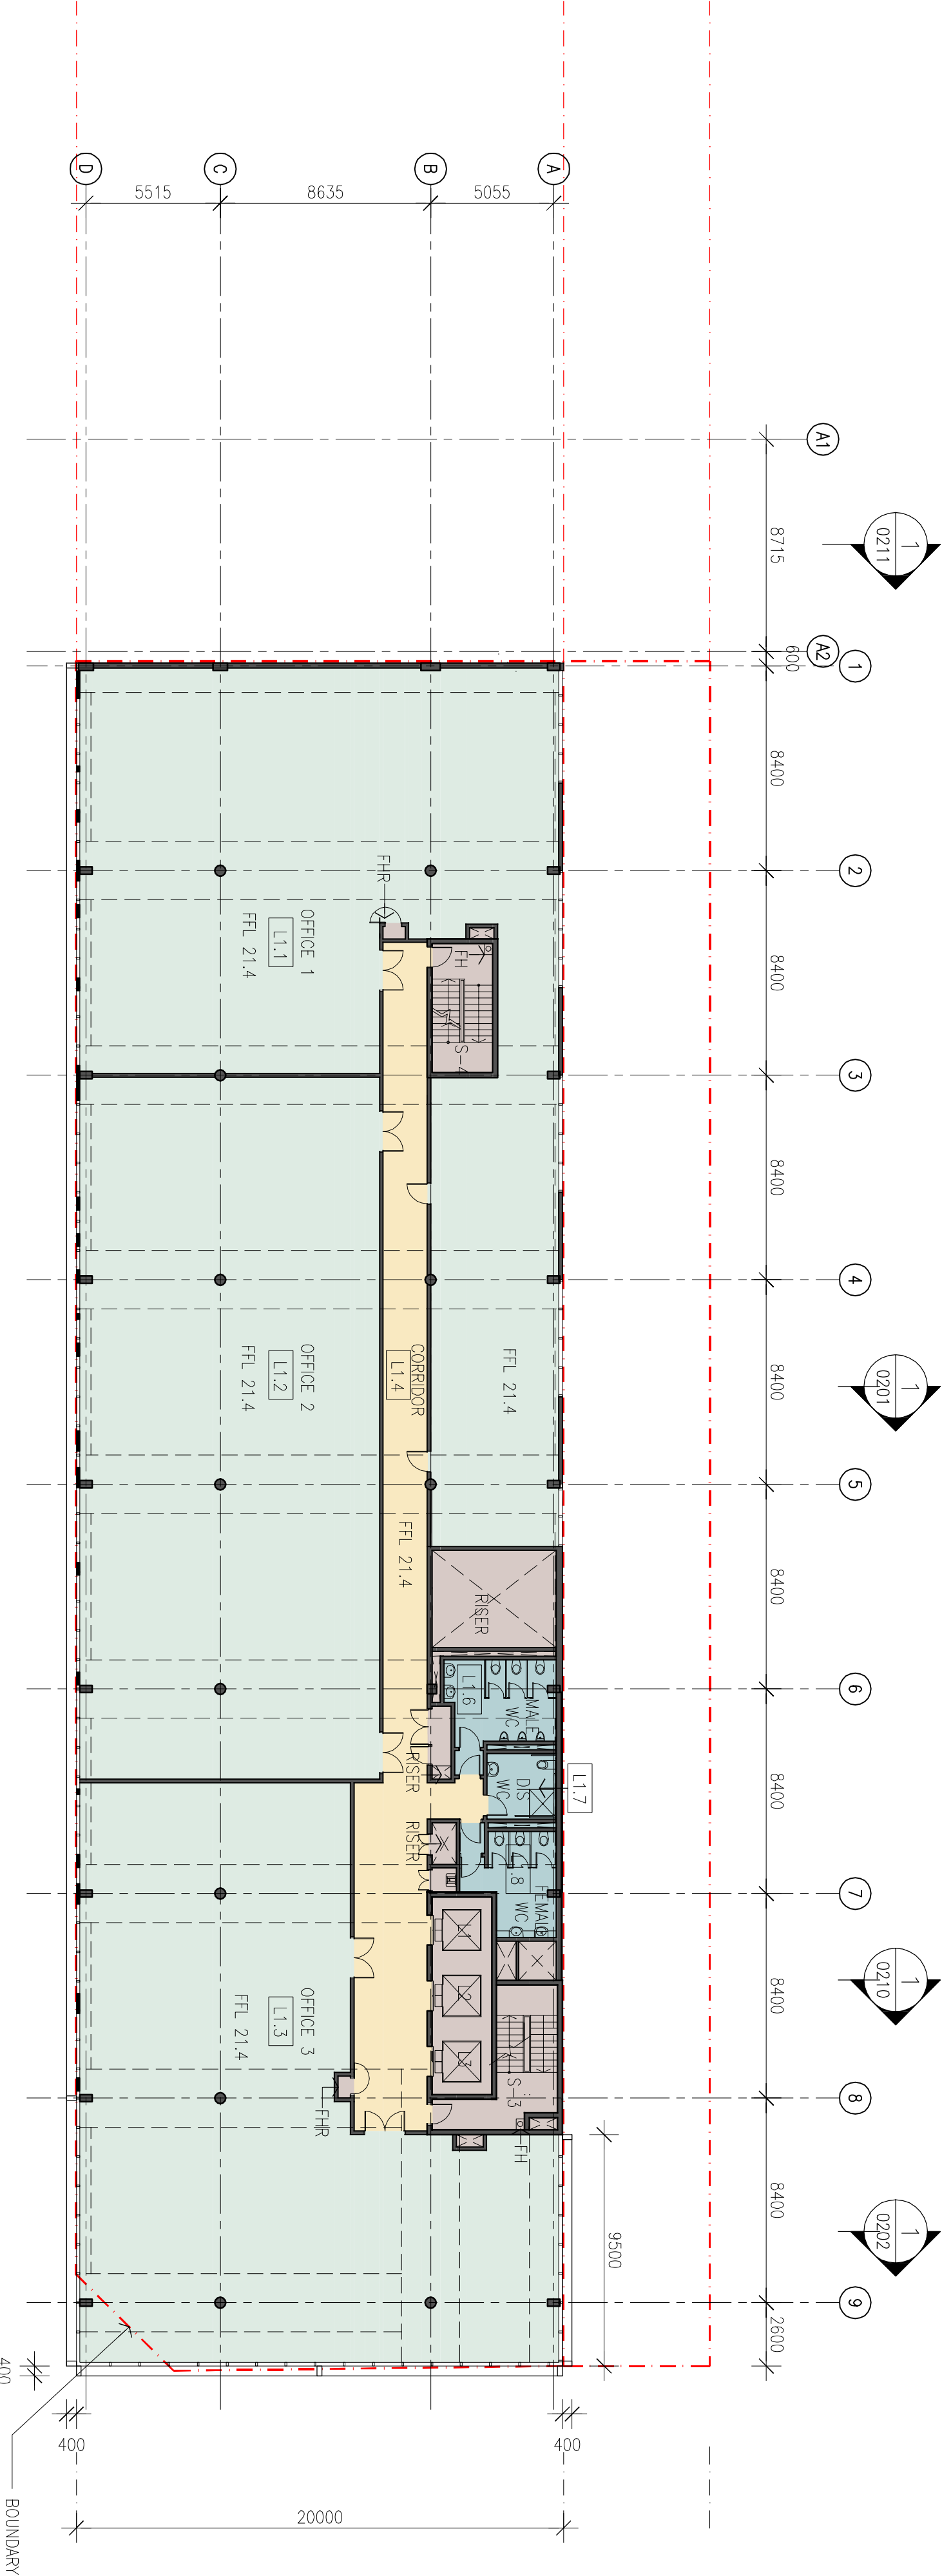
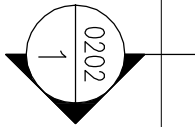
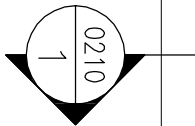


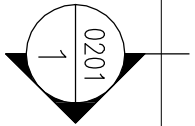

1  
Level 1  
1:200 @ A2

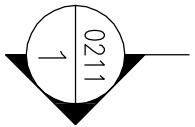

REFERENCE MAP


NORTH

- NOTES
1. DO NOT SCALE DRAWINGS. WRITTEN DIMENSIONS GOVERN.
  2. ALL DIMENSIONS ARE IN MILLIMETRES UNLESS NOTED OTHERWISE.
  3. ALL DIMENSIONS SHALL BE TO THE FACE UNLESS NOTED OTHERWISE.
  4. THE WORK HASSELL SHALL BE NOTED IN WRITING OF ANY DISCREPANCIES.
  5. THIS DRAWING MUST BE READ IN CONJUNCTION WITH ALL RELEVANT CONTRACTS, SPECIFICATIONS, REPORTS AND DRAWINGS.

0 2 4 10

© COPYRIGHT OF THIS DRAWING IS VESTED IN HASSELL, LIMITED  
2007 HASSELL, LIMITED

THIS DRAWING IS AN UNCONTROLLED COPY, UNLESS NOTED OTHERWISE

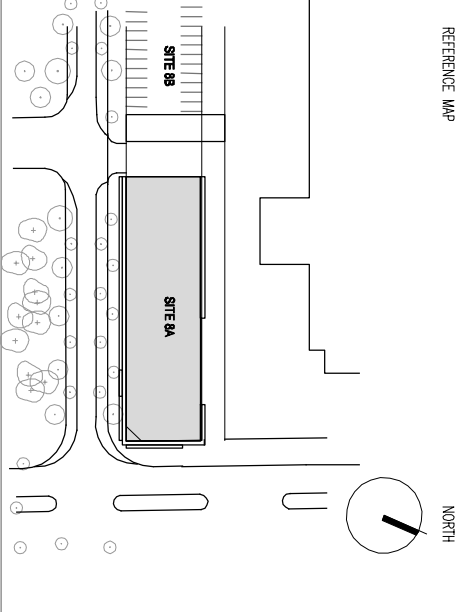

| REV | DESCRIPTION | DATE |
|-----|-------------|------|
|     |             |      |

| REV | DESCRIPTION | DATE |
|-----|-------------|------|
|     |             |      |

| REV | DESCRIPTION       | DATE       |
|-----|-------------------|------------|
| J   | DA ISSUE          | 26/06/2007 |
| H   | PRE-DA            | 28/05/2007 |
| G   | PRE-DA            | 18/05/2007 |
| F   | ISSUE FOR COSTING | 07/05/2007 |
| E   | PRELIMINARY ISSUE | 17/01/2007 |
| D   | PRELIMINARY ISSUE | 13/12/2006 |
| C   | PRELIMINARY ISSUE | 05/12/2006 |
| B   | PRELIMINARY ISSUE | 23/11/2006 |
| A   | PRELIMINARY ISSUE | 20/11/2006 |

CONSULTANT

HASSELL LIMITED, ACN 007 711 436  
80 CAMBERLAND STREET SYDNEY NSW 2000  
SYDNEY  
PHONE: 02 9273 2800  
FAX: 02 9273 2845  
EMAIL: INFO@HASSELL.COM.AU



CLIENT

WATPAC DEVELOPMENT PTY LTD

PROJECT

PSA/7515  
SITE 8A

HASSELL

DRAWING TITLE

Level 1

| STATUS        | DATE       | BY             | CHKD | APPD |
|---------------|------------|----------------|------|------|
| DA SUBMISSION | 26/06/2007 | CH/EB          | CH   | SO   |
| 1:200         | 2007       | CH/EB          | CH   | SO   |
| JOB NO.       | PSA/7515   | DRAWING NUMBER | 0102 | REV  |
|               |            |                |      | J    |