


1 Level 3  
1:200 @ A2


REFERENCE MAP

NOTES

1. DO NOT SCALE DRAWINGS. WRITTEN DIMENSIONS GOVERN.
2. ALL DIMENSIONS ARE IN MILLIMETRES UNLESS NOTED OTHERWISE.
3. ALL DIMENSIONS SHALL BE VERIFIED ON SITE BEFORE PROCEEDING WITH THE WORK. HASSSELL SHALL BE NOTIFIED IN WRITING OF ANY DISCREPANCIES.
4. CONTRACTS, SPECIFICATIONS, REPORTS AND DRAWINGS.

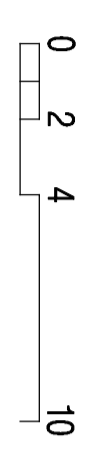

© COPYRIGHT OF THIS DRAWING IS VESTED IN HASSSELL LIMITED  
2007 HASSSELL LIMITED  
THIS DRAWING IS AN UNCONTROLLED COPY. UNLESS NOTED OTHERWISE

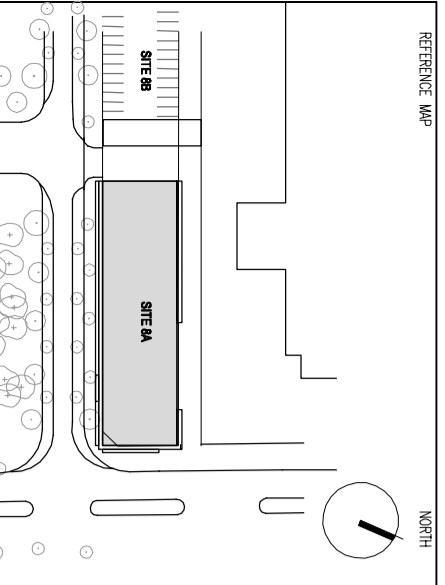

REV	DESCRIPTION	DATE

REV	DESCRIPTION	DATE
J	DA ISSUE	26/05/2007
H	PRE-DA	28/05/2007
G	PRE-DA	18/05/2007
F	ISSUE FOR COSTING	04/05/2007
E	UAP ISSUE	17/01/2007
D	PRELIMINARY ISSUE	02/12/2006
C	PRELIMINARY ISSUE	21/11/2006
B	PRELIMINARY ISSUE	20/11/2006
A	PRELIMINARY ISSUE	20/11/2006

CONSULTANT  
**HASSSELL**  
 HASSSELL LIMITED ACN007 711 455  
 88 CUMBERLAND STREET SYDNEY NSW 2000  
 AUSTRALIA  
 HASSSELL.COM.AU  
 T 61 2 9072 2000 F 61 2 9072 2045

CLIENT  
**WATPAC DEVELOPMENT PTY LTD**  
**WATPAC**  
 PROPERTY

PROJECT  
**PSA7515**  
**SITE 8A**

DRAWING TITLE		Level 3	
STATUS		DA-SUBMISSION	
SCALE AT A2	DRAWN	DC-DRAWING	CHECKED
1:200	CW/EB	CW	S0
JOB NO.	DRAWING NUMBER	REV	
PSA7515	0104	J	