
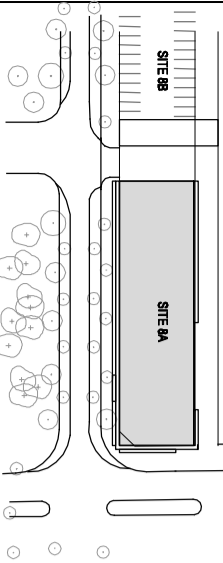


1 Level 4
1:200 @ A2

REFERENCE WP

NOTES

1. DO NOT SCALE DRAWINGS. WRITTEN DIMENSIONS GOVERN.
2. ALL DIMENSIONS ARE IN MILLIMETRES UNLESS NOTED OTHERWISE.
3. ALL DIMENSIONS SHALL BE VERIFIED ON SITE BEFORE PROCEEDING WITH CONSTRUCTION.
4. THIS DRAWING MUST BE READ IN CONJUNCTION WITH ALL RELEVANT CONTRACTS, SPECIFICATIONS, REPORTS AND DRAWINGS.

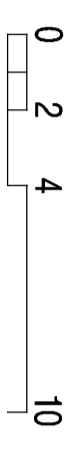

© COPYRIGHT OF THIS DRAWING IS VESTED IN HASSELL, LIMITED
2007 HASSELL, LIMITED
THIS DRAWING IS AN UNCONTROLLED COPY, UNLESS NOTED OTHERWISE

REV	DESCRIPTION	DATE

REV	DESCRIPTION	DATE
J	DA ISSUE	26/05/2007
H	PRE-DA	29/05/2007
G	PRE-DA	19/05/2007
F	ISSUE FOR COSTING	04/05/2007
E	DA ISSUE	17/01/2007
D	PRELIMINARY ISSUE	13/12/2006
C	PRELIMINARY ISSUE	02/11/2006
B	PRELIMINARY ISSUE	23/11/2006
A	PRELIMINARY ISSUE	20/11/2006

CONSULTANT
HASSELL
 HASSELL LIMITED ACN007711 455
 88 CURRIEN AND STREET SYDNEY NSW 2000
 AUSTRALIA
 T 61 2 9273 2800 F 61 2 9273 2845
 WWW.HASSELL.COM.AU

CLIENT
WATPAC
 WATPAC MANAGEMENT PTY LTD
 PROPERTY

PROJECT
PSA7515
SITE 8A

DRAWING TITLE		Level 4	
STATUS		DA-SUBMISSION	
SCALE AT A2	DRAWN	DC-REMOVED	CHECKED
1:200	CW/EB	CW	SO
JOB NO.	DRAWING NUMBER	REV	APPROVED
PSA7515	0105	J	SO