


1 Level 5
1:200 @ A2

REFERENCE MAP

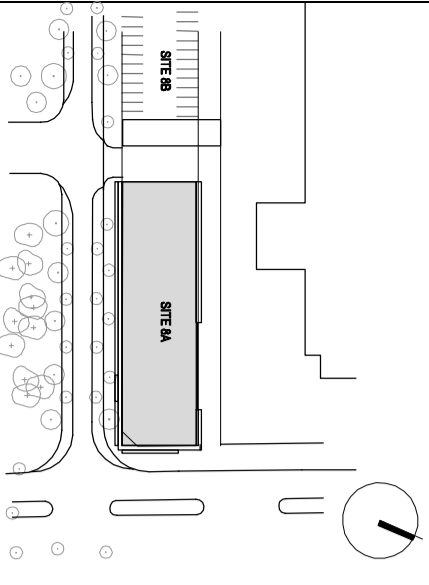

NOTES

1. DO NOT SCALE DRAWINGS. WRITTEN DIMENSIONS GOVERN.
2. ALL DIMENSIONS ARE IN MILLIMETERS UNLESS NOTED OTHERWISE.
3. ALL DIMENSIONS SHALL BE VERIFIED ON SITE BEFORE PROCEEDING WITH CONSTRUCTION.
4. THIS DRAWING MUST BE READ IN CONJUNCTION WITH ALL RELEVANT CONTRACTS, SPECIFICATIONS, REPORTS AND DRAWINGS.



© COPYRIGHT OF THIS DRAWING IS VESTED IN HASSELL, LIMITED
2007 HASSELL, LIMITED
THIS DRAWING IS AN UNCONTROLLED COPY, UNLESS NOTED OTHERWISE

REV	DESCRIPTION	DATE

REV	DESCRIPTION	DATE

REV	DESCRIPTION	DATE
J	DA ISSUE	26/06/2007
H	PRE-DA	28/05/2007
G	PRE-DA	18/05/2007
F	ISSUE FOR COSTING	04/05/2007
E	ISSUE FOR COSTING	11/01/2006
D	PRELIMINARY ISSUE	05/11/2006
C	PRELIMINARY ISSUE	23/11/2006
B	PRELIMINARY ISSUE	20/11/2006
A	PRELIMINARY ISSUE	

CONSULTANT
HASSELL LIMITED, ACTUARY 711 445
88 CANNINGLAND STREET SYDNEY NSW 2000
SYDNEY NSW 2000
WWW.HASSELL.COM.AU
T 61 2 9773 2800 F 61 2 9773 2845

CLIENT
WATPAC DEVELOPMENT PTY LTD
PROPERTY
WATPAC

PROJECT
PSA7515
SITE 8A

HASSELL

DRAWING TITLE		STATUS	
Level 5		DA-SUBMISSION	
SCALE AT A2	DRAWN	CO-ORDINATED	CHECKED
1:200	CH/EB	CH	SO
JOB NO.	DRAWING NUMBER	REV	APPROVED
PSA7515	0106	J	