

1 Plant Level  
1:200 @ A2


REFERENCE MAP

NOTES

1. DO NOT SCALE DRAWINGS. WRITTEN DIMENSIONS GOVERN.
2. ALL DIMENSIONS ARE IN METRES UNLESS NOTED OTHERWISE.
3. THE WORK HASSELL SHALL BE NOTIFIED IN WRITING OF ANY DISCREPANCIES.
4. THIS DRAWING MUST BE READ IN CONJUNCTION WITH ALL RELEVANT CONTRACTS, SPECIFICATIONS, REPORTS AND DRAWINGS.



© COPYRIGHT OF THIS DRAWING IS VESTED IN HASSELL, LIMITED  
2007 HASSELL, LIMITED  
THIS DRAWING IS AN UNCONTROLLED COPY UNLESS NOTED OTHERWISE

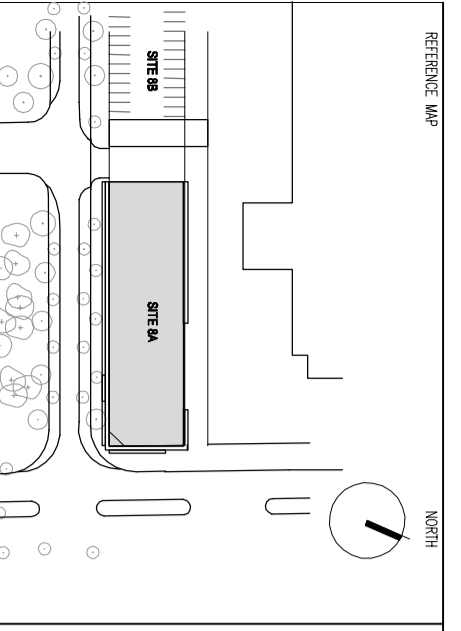

REV	DESCRIPTION	DATE

REV	DESCRIPTION	DATE

REV	DESCRIPTION	DATE
J	DA ISSUE	26/06/2007
I	PRE-DA	28/05/2007
H	PRE-DA	18/05/2007
G	PRE-DA	07/05/2007
F	PRE-DA COSTING	17/01/2007
E	PRE-DA	13/12/2006
D	PRELIMINARY ISSUE	05/12/2006
C	PRELIMINARY ISSUE	23/11/2006
B	PRELIMINARY ISSUE	20/11/2006
A	PRELIMINARY ISSUE	

CONSULTANT  
HASSELL LIMITED, ACN 07 711 436  
80 DUNEDIN STREET, STONEYMOUNT, AUCKLAND  
NEW ZEALAND  
T 61 2 8273 2800 F 61 2 8273 2845  
E SALES@HASSELL.COM.AU

CLIENT  
WATPAC DEVELOPMENT PTY LTD  
WATPAC  
PROPERTY

PROJECT  
PSA17515  
SITE 8A

**HASSELL**

DRAWING TITLE		STATUS	
Plant Level		DA-SUBMISSION	
SCALE AT A2	DRAWN	CO-ORDINATED	CHECKED
1:200	CH/EB	CH	SO
JOB NO.	DRAWING NUMBER	APPROVED	REV
PSA17515	0107	SO	J