
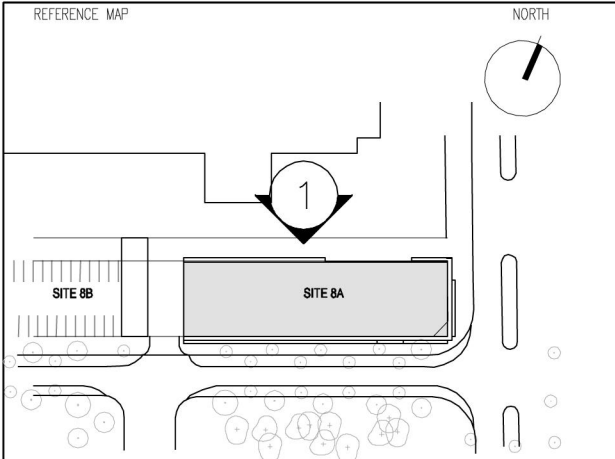


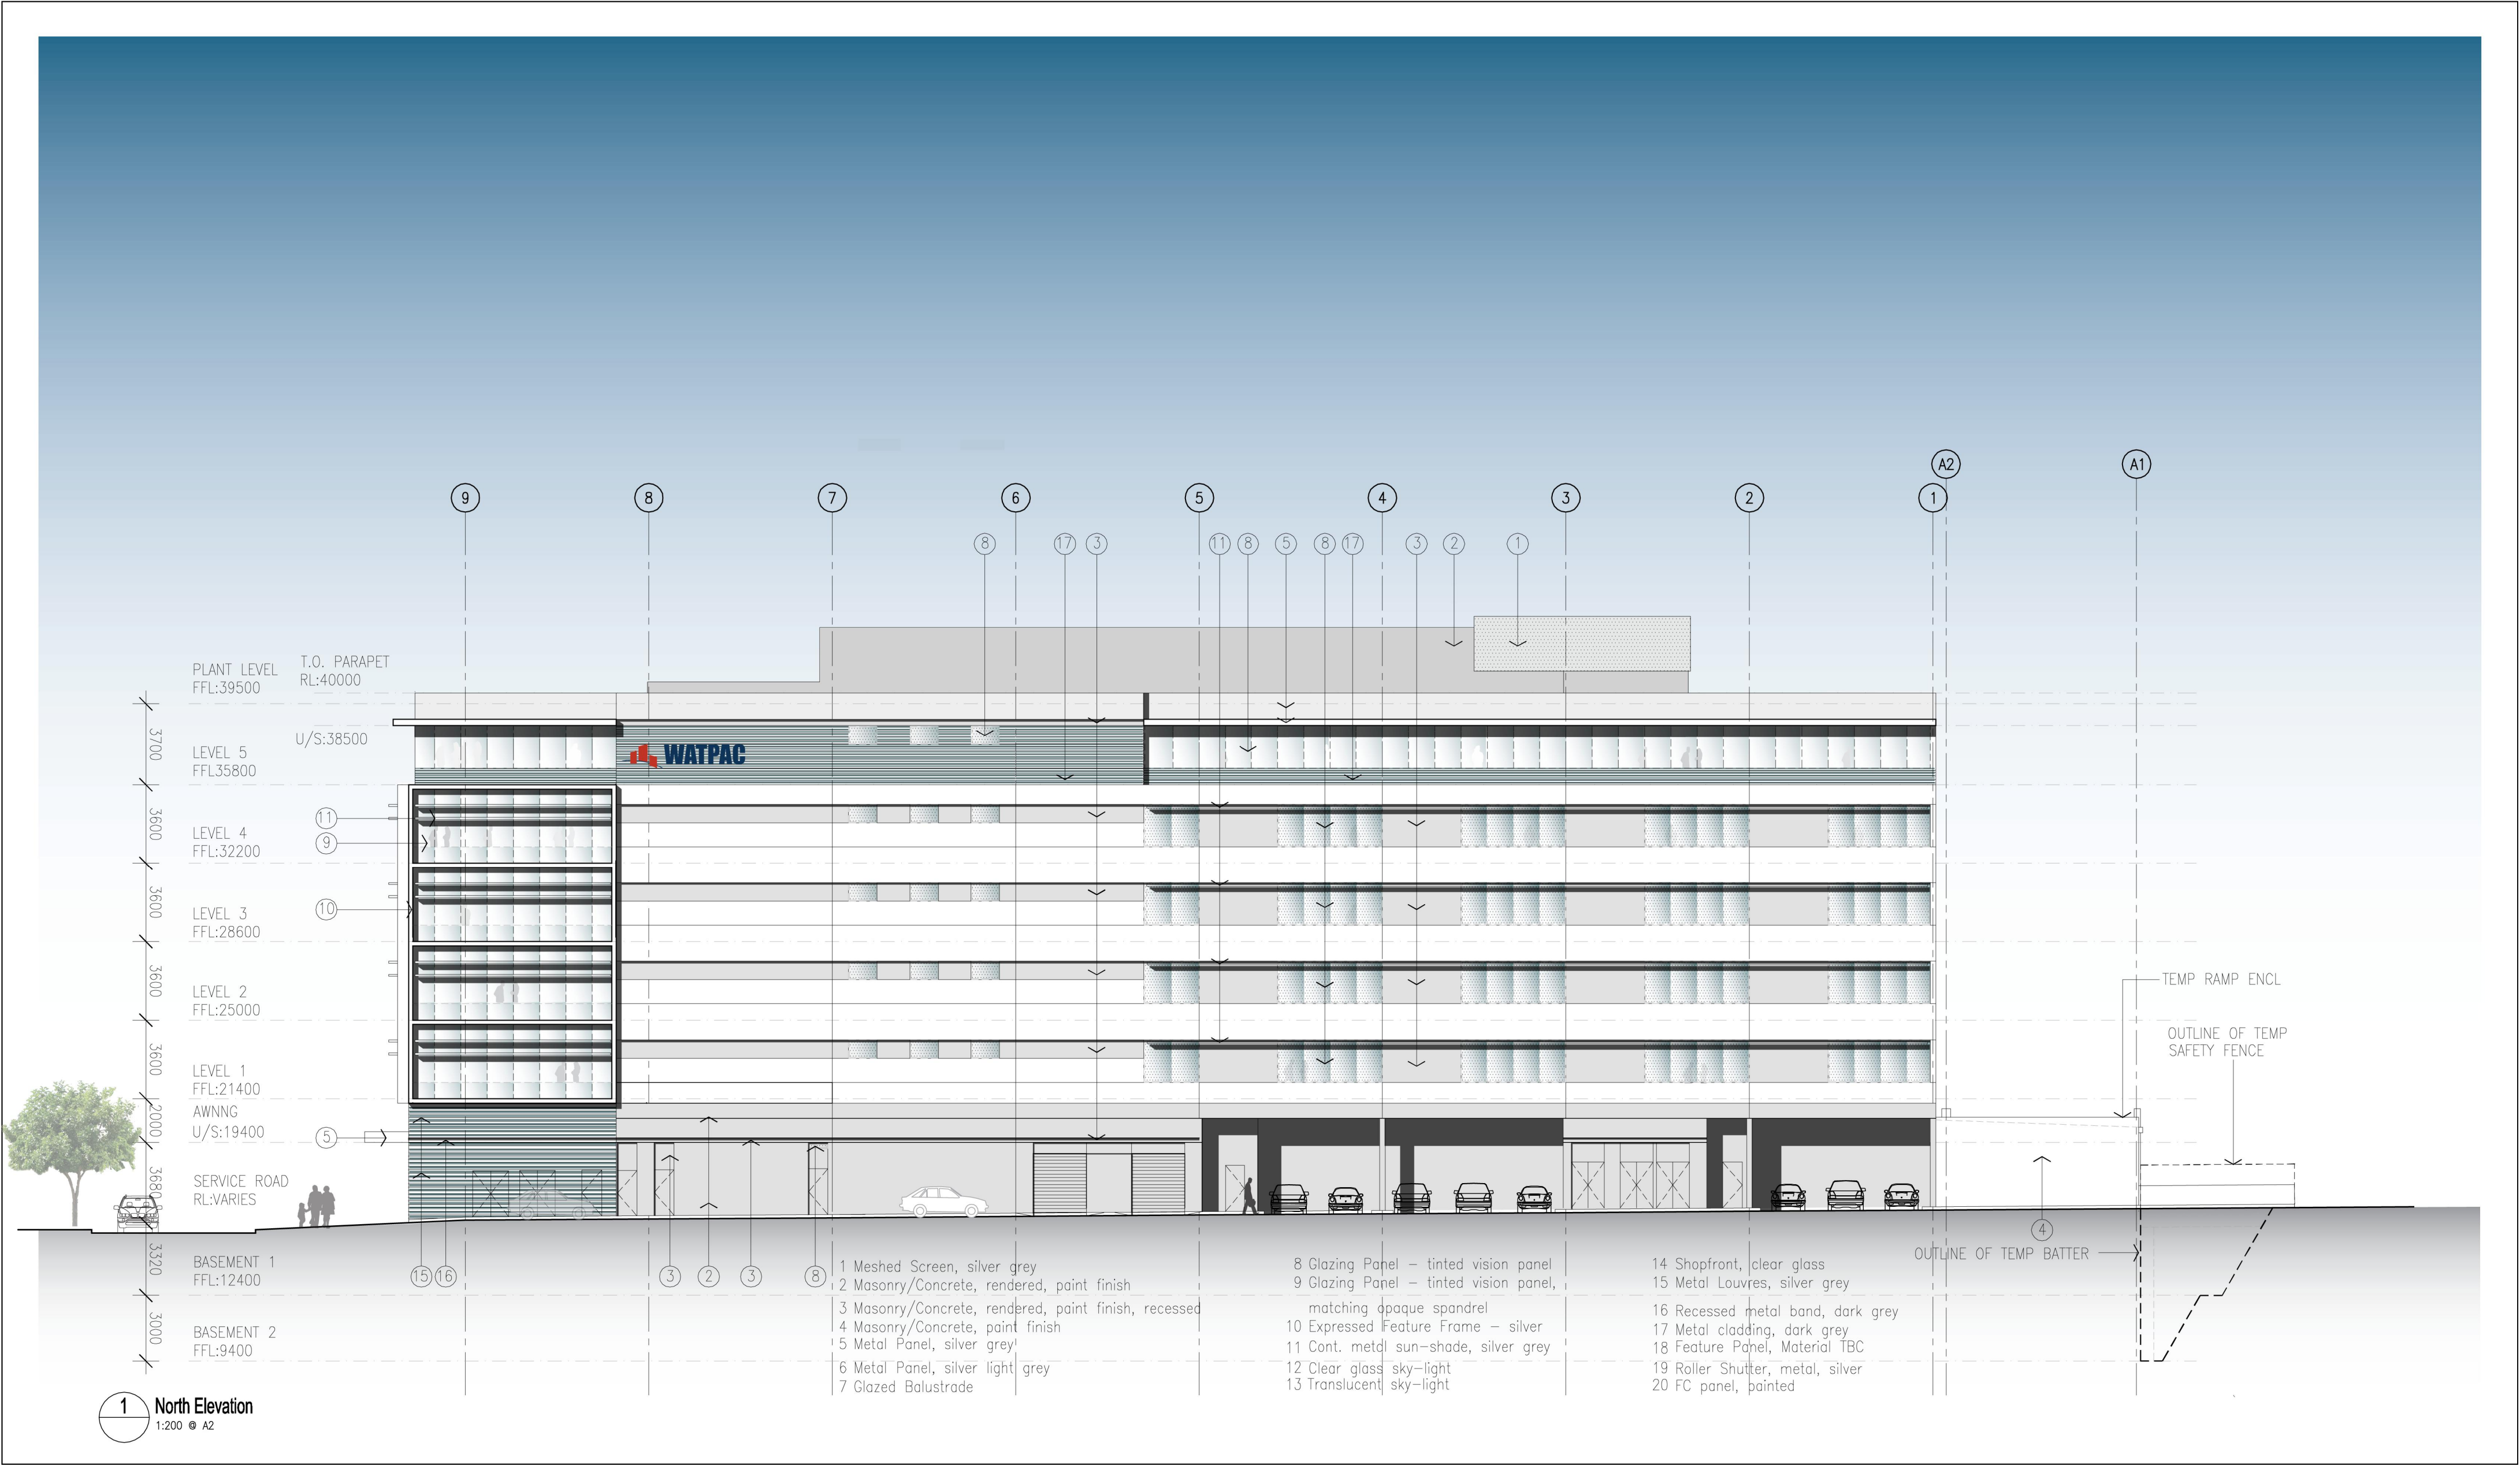

NOTES
1. DO NOT SCALE DRAWINGS. WRITTEN DIMENSIONS GOVERN.
2. ALL DIMENSIONS ARE IN MILLIMETRES UNLESS NOTED OTHERWISE.
3. ALL DIMENSIONS SHALL BE VERIFIED ON SITE BEFORE PROCEEDING WITH THE WORK. HASSELL SHALL BE NOTIFIED IN WRITING OF ANY DISCREPANCIES.
4. THIS DRAWING MUST BE READ IN CONJUNCTION WITH ALL RELEVANT CONTRACTS, SPECIFICATIONS, REPORTS AND DRAWINGS.

0 2 4 10

© COPYRIGHT OF THIS DRAWING IS VESTED IN HASSELL. LIMITED 2007 HASSELL. LIMITED

THIS DRAWING IS AN UNCONTROLLED COPY, UNLESS NOTED OTHERWISE

REV	DESCRIPTION	DATE

REV	DESCRIPTION	DATE

REV	DESCRIPTION	DATE
F	DA-ISSUE	12.10.2007
E	DA-ISSUE	26.06.2007
D	PRE-DA	29.05.2007
C	PRE-DA	21.05.2007
B	ISSUE FOR COSTING	04.05.2007
A	DRP ISSUE	17.01.2007

CONSULTANT
HASSELL LIMITED ACN 007 711 435
88 CLIMBERLAND STREET SYDNEY NSW 2000
AUSTRALIA
SYDNEY@HASSELL.COM.AU
T 61 2 9273 2300 F 61 2 9273 2345

CLIENT
WATPAC DEVELOPMENT PTY LTD
PROPERTY

PROJECT
PSA7515
SITE 8A

STATUS
DA-SUBMISSION

SCALE AT A2
1:200

DRAWN
CW

CO-ORDINATED
CW

CHECKED
SO

APPROVED
SO

JOB NO.
PSA 7515

DRAWING NUMBER
0151

REV
F

DRAWING TITLE				
Elevation North				
STATUS				
DA-SUBMISSION				
SCALE AT A2	DRAWN	CO-ORDINATED	CHECKED	APPROVED
1:200	CW	CW	SO	SO
JOB NO.	DRAWING NUMBER		REV	
PSA 7515	0151		F	