


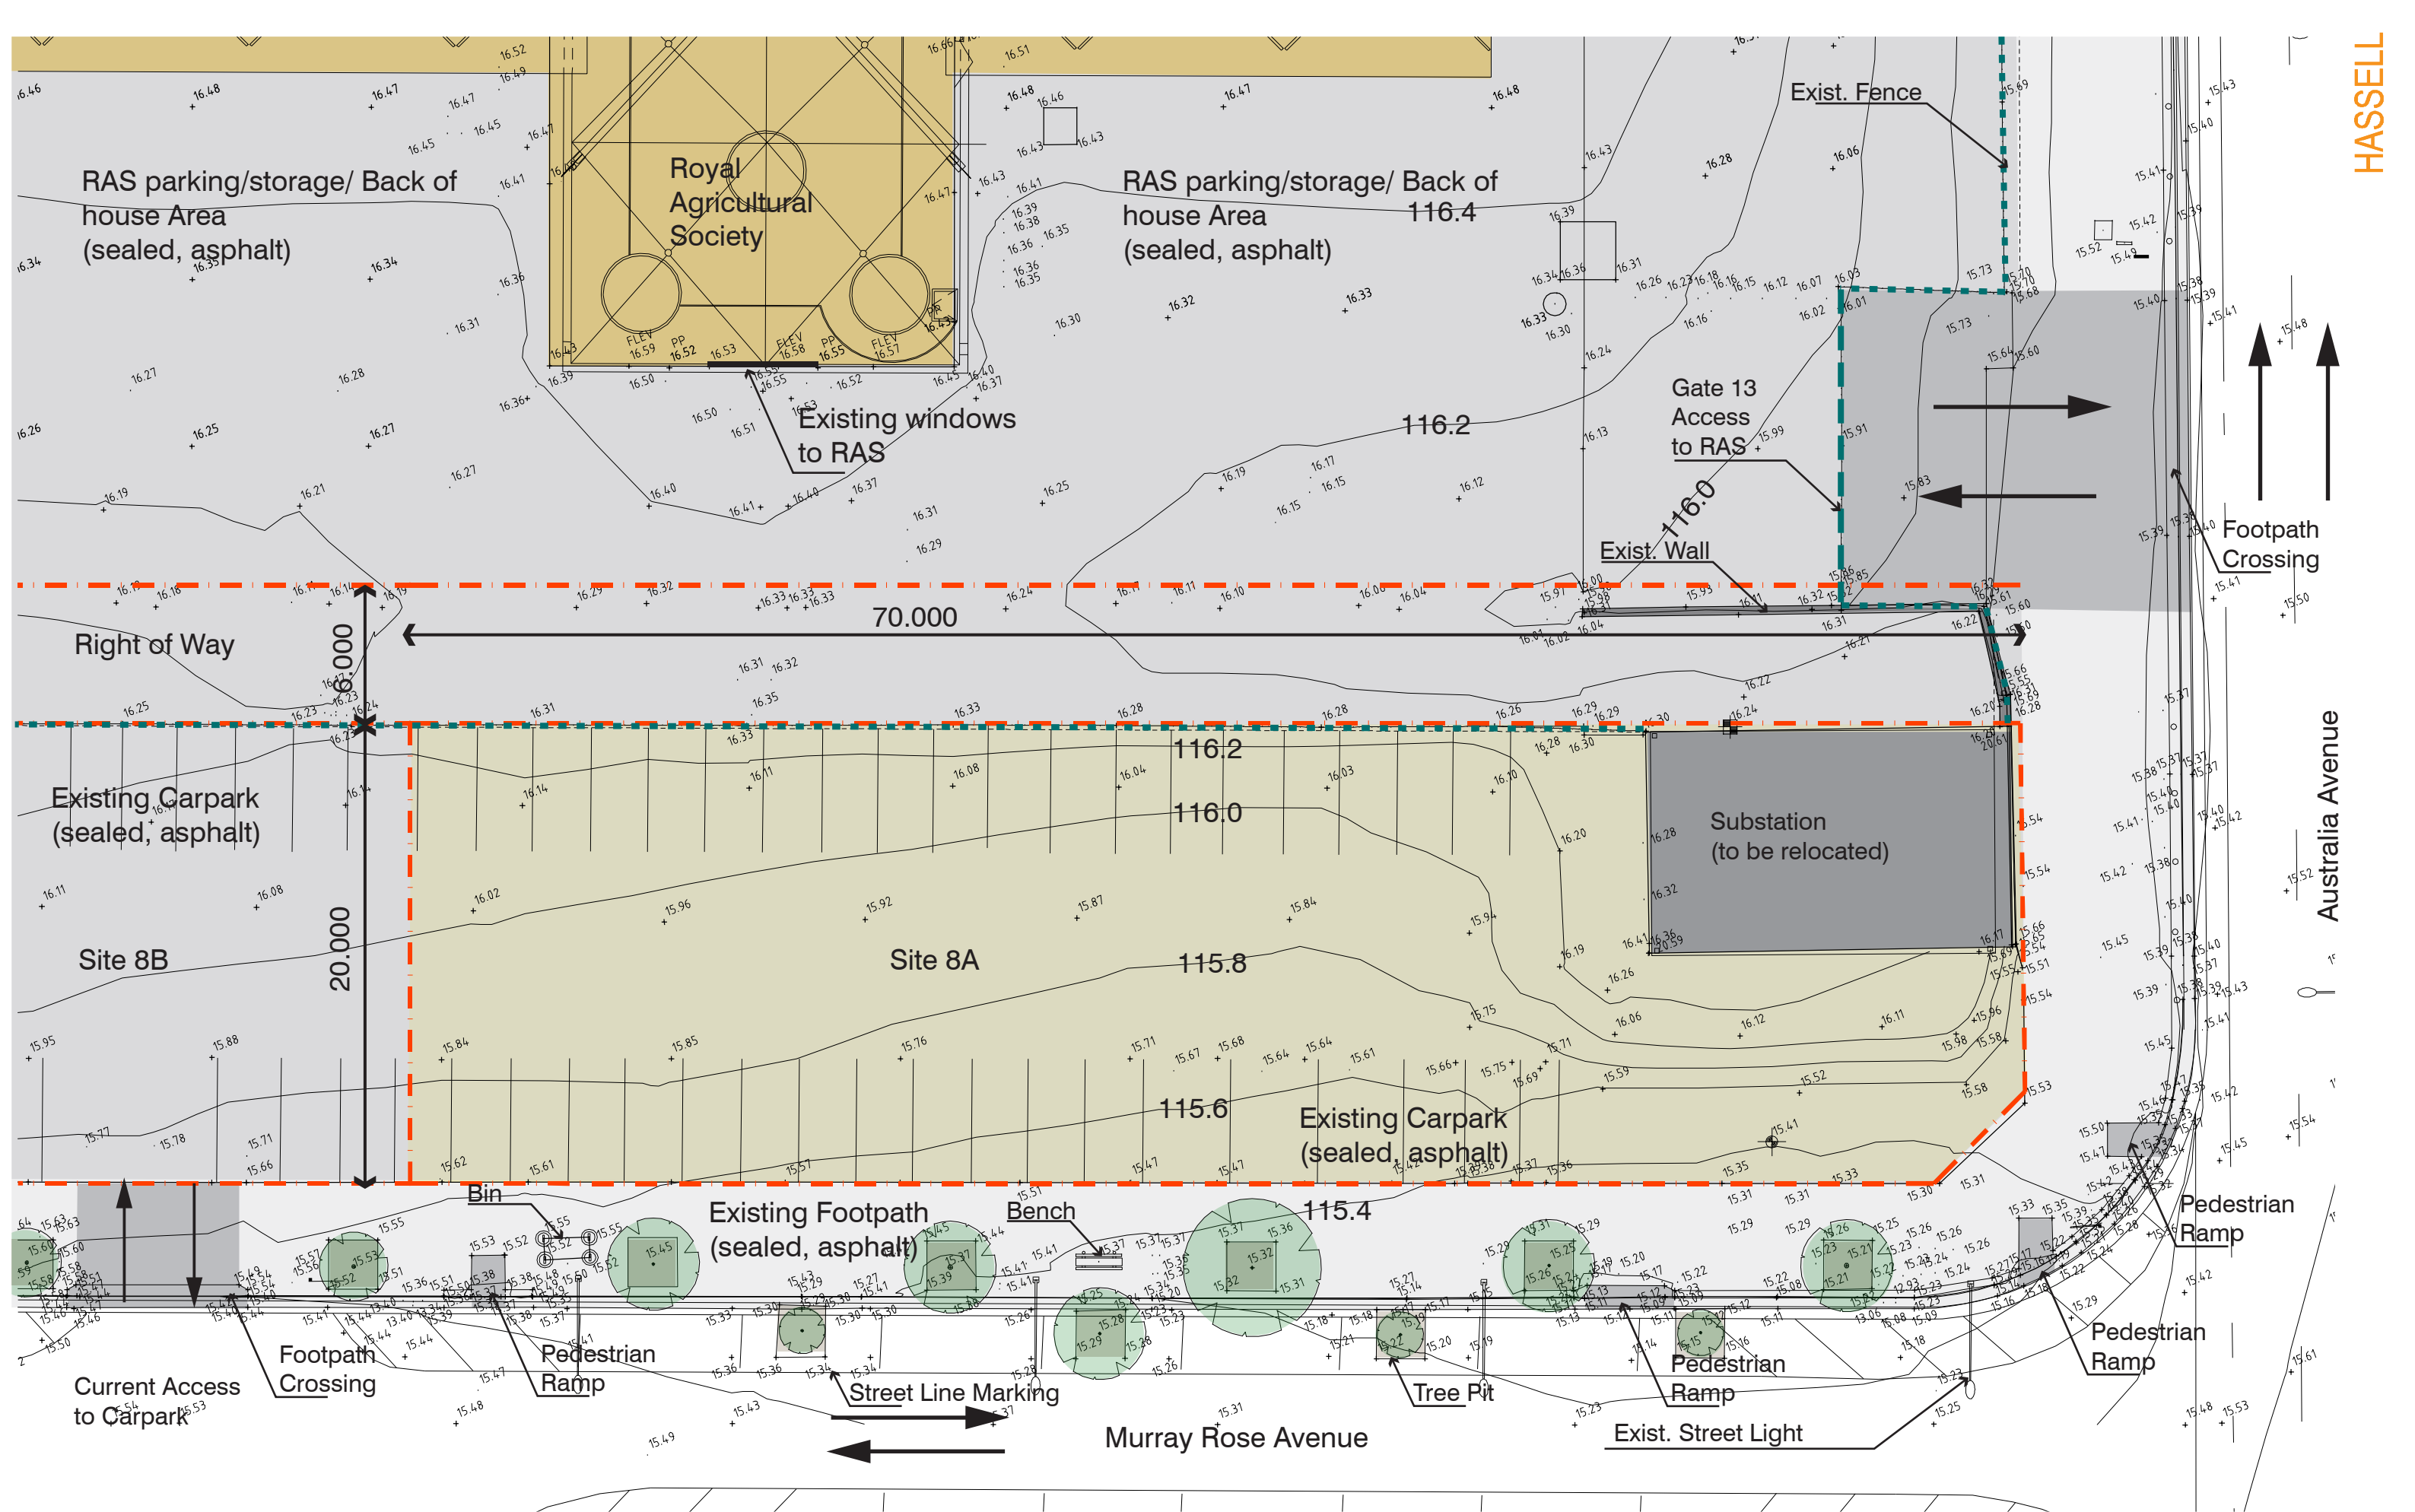

HASSELL



Existing Trees/  
Vegetation



Site Boundary



Existing Fence



Existing Gate

For Services location please refer to  
SOPA Drawing No.046-P-P-0021 REV. A



0 2 4 10  
1:250 @ A3

**SOPA Site 8A - Site Analysis Plan**  
**October 2007**