


Do not scale drawings - refer to figured dimensions only. Any discrepancies shall immediately be referred to the architect for clarification.

[illegible]

OD | PARTNERSHIP PTY LIMITED

A Joint Venture between:

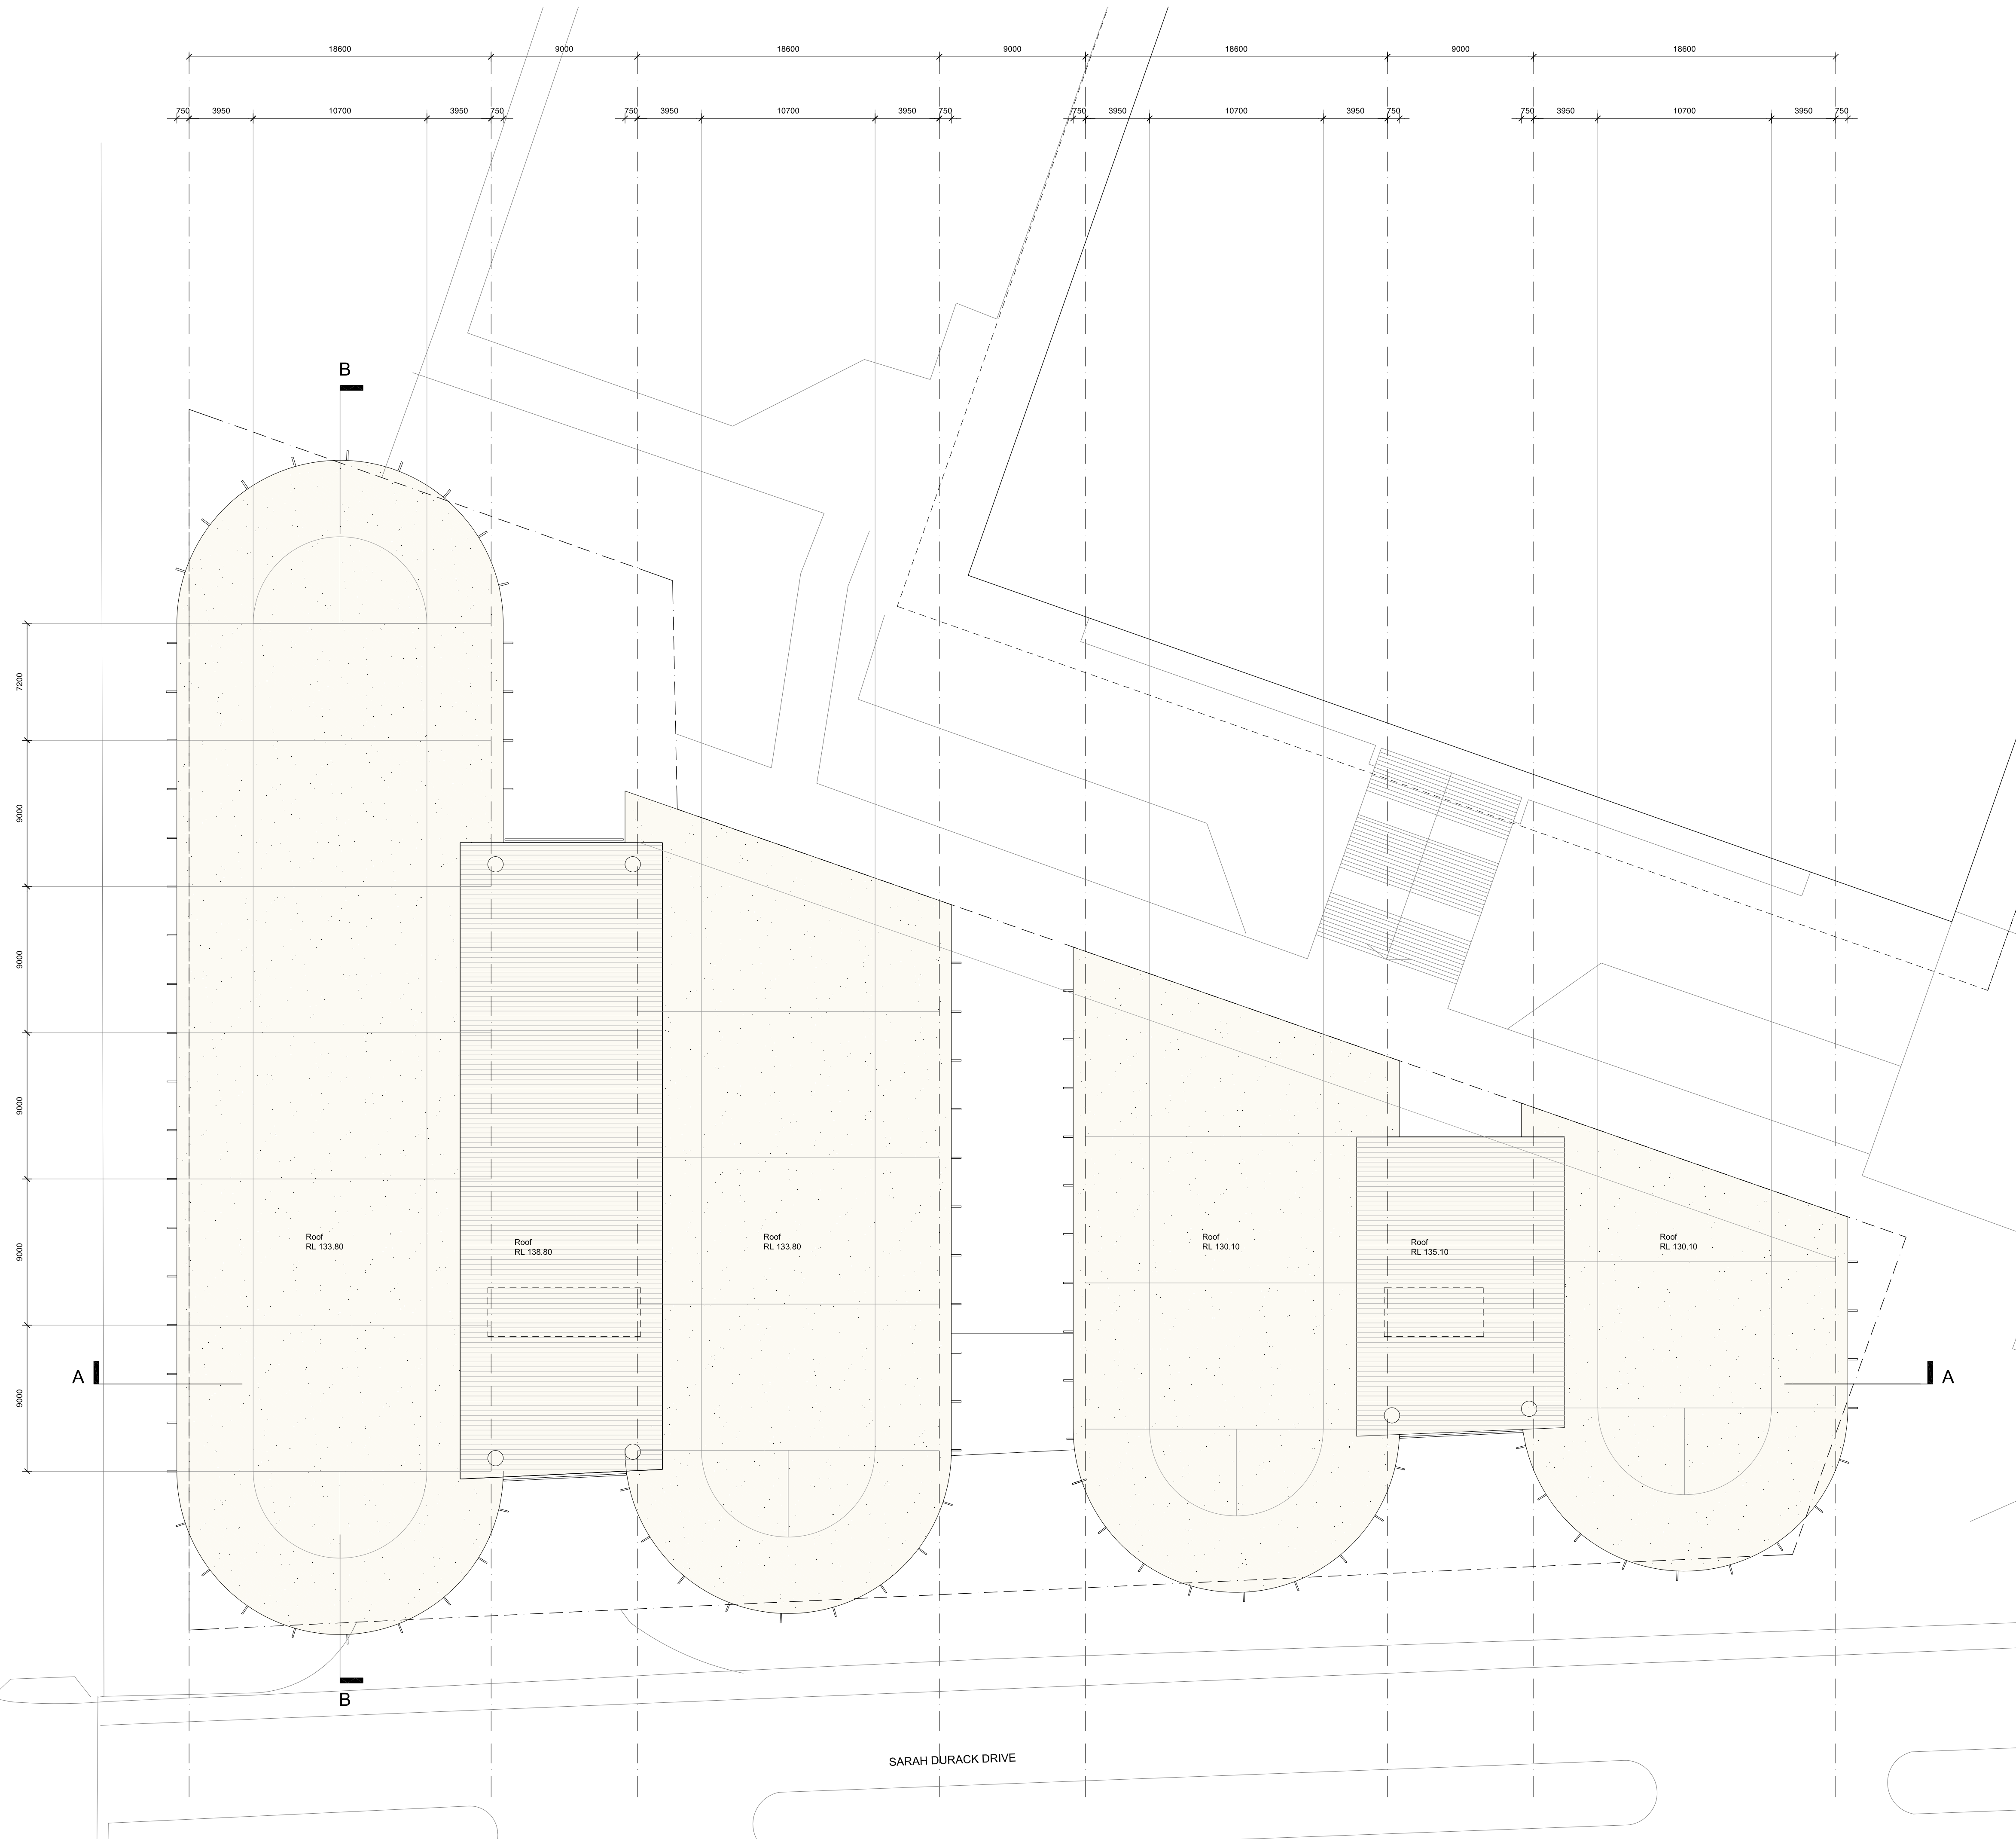

Sydney Olympic Park  
Site 13  
L06  
Roof Plan

|             |                                                                        |
|-------------|------------------------------------------------------------------------|
| Status      | Major Project Application                                              |
| Scale       | 1:200@A1, 1:400@A3                                                     |
| Drawn       | NM                                                                     |
| Project no. | S10849                                                                 |
| Date        | May 14, 2008                                                           |
| Plot file   | N:\ACAD\DWG\S10849 AVJENNINGS_SOPA_SITE13\PLOT<br>SIDA\A1R_DA_2-07.DWG |

AR EA 2 07 -

| Discipline. | Stage/<br>Package. | Type. | No. | Revision. |
|-------------|--------------------|-------|-----|-----------|
|-------------|--------------------|-------|-----|-----------|

**Melbourne** 1 Nicholson Street  
Melbourne VIC 3000 Australia  
T 03 8664 6200 F 03 8664 6300  
email melb@batessmart.com.au  
<http://www.batessmart.com.au>

**Sydney** 1/243 Liverpool Street  
East Sydney NSW 2010 Australia  
T 02 9380 7288 F 02 9380 7280  
email syd@batessmart.com.au  
<http://www.batessmart.com.au>

**Bates Smart Pty Ltd ABN 70 004 999 400**

**BATES**SMART™