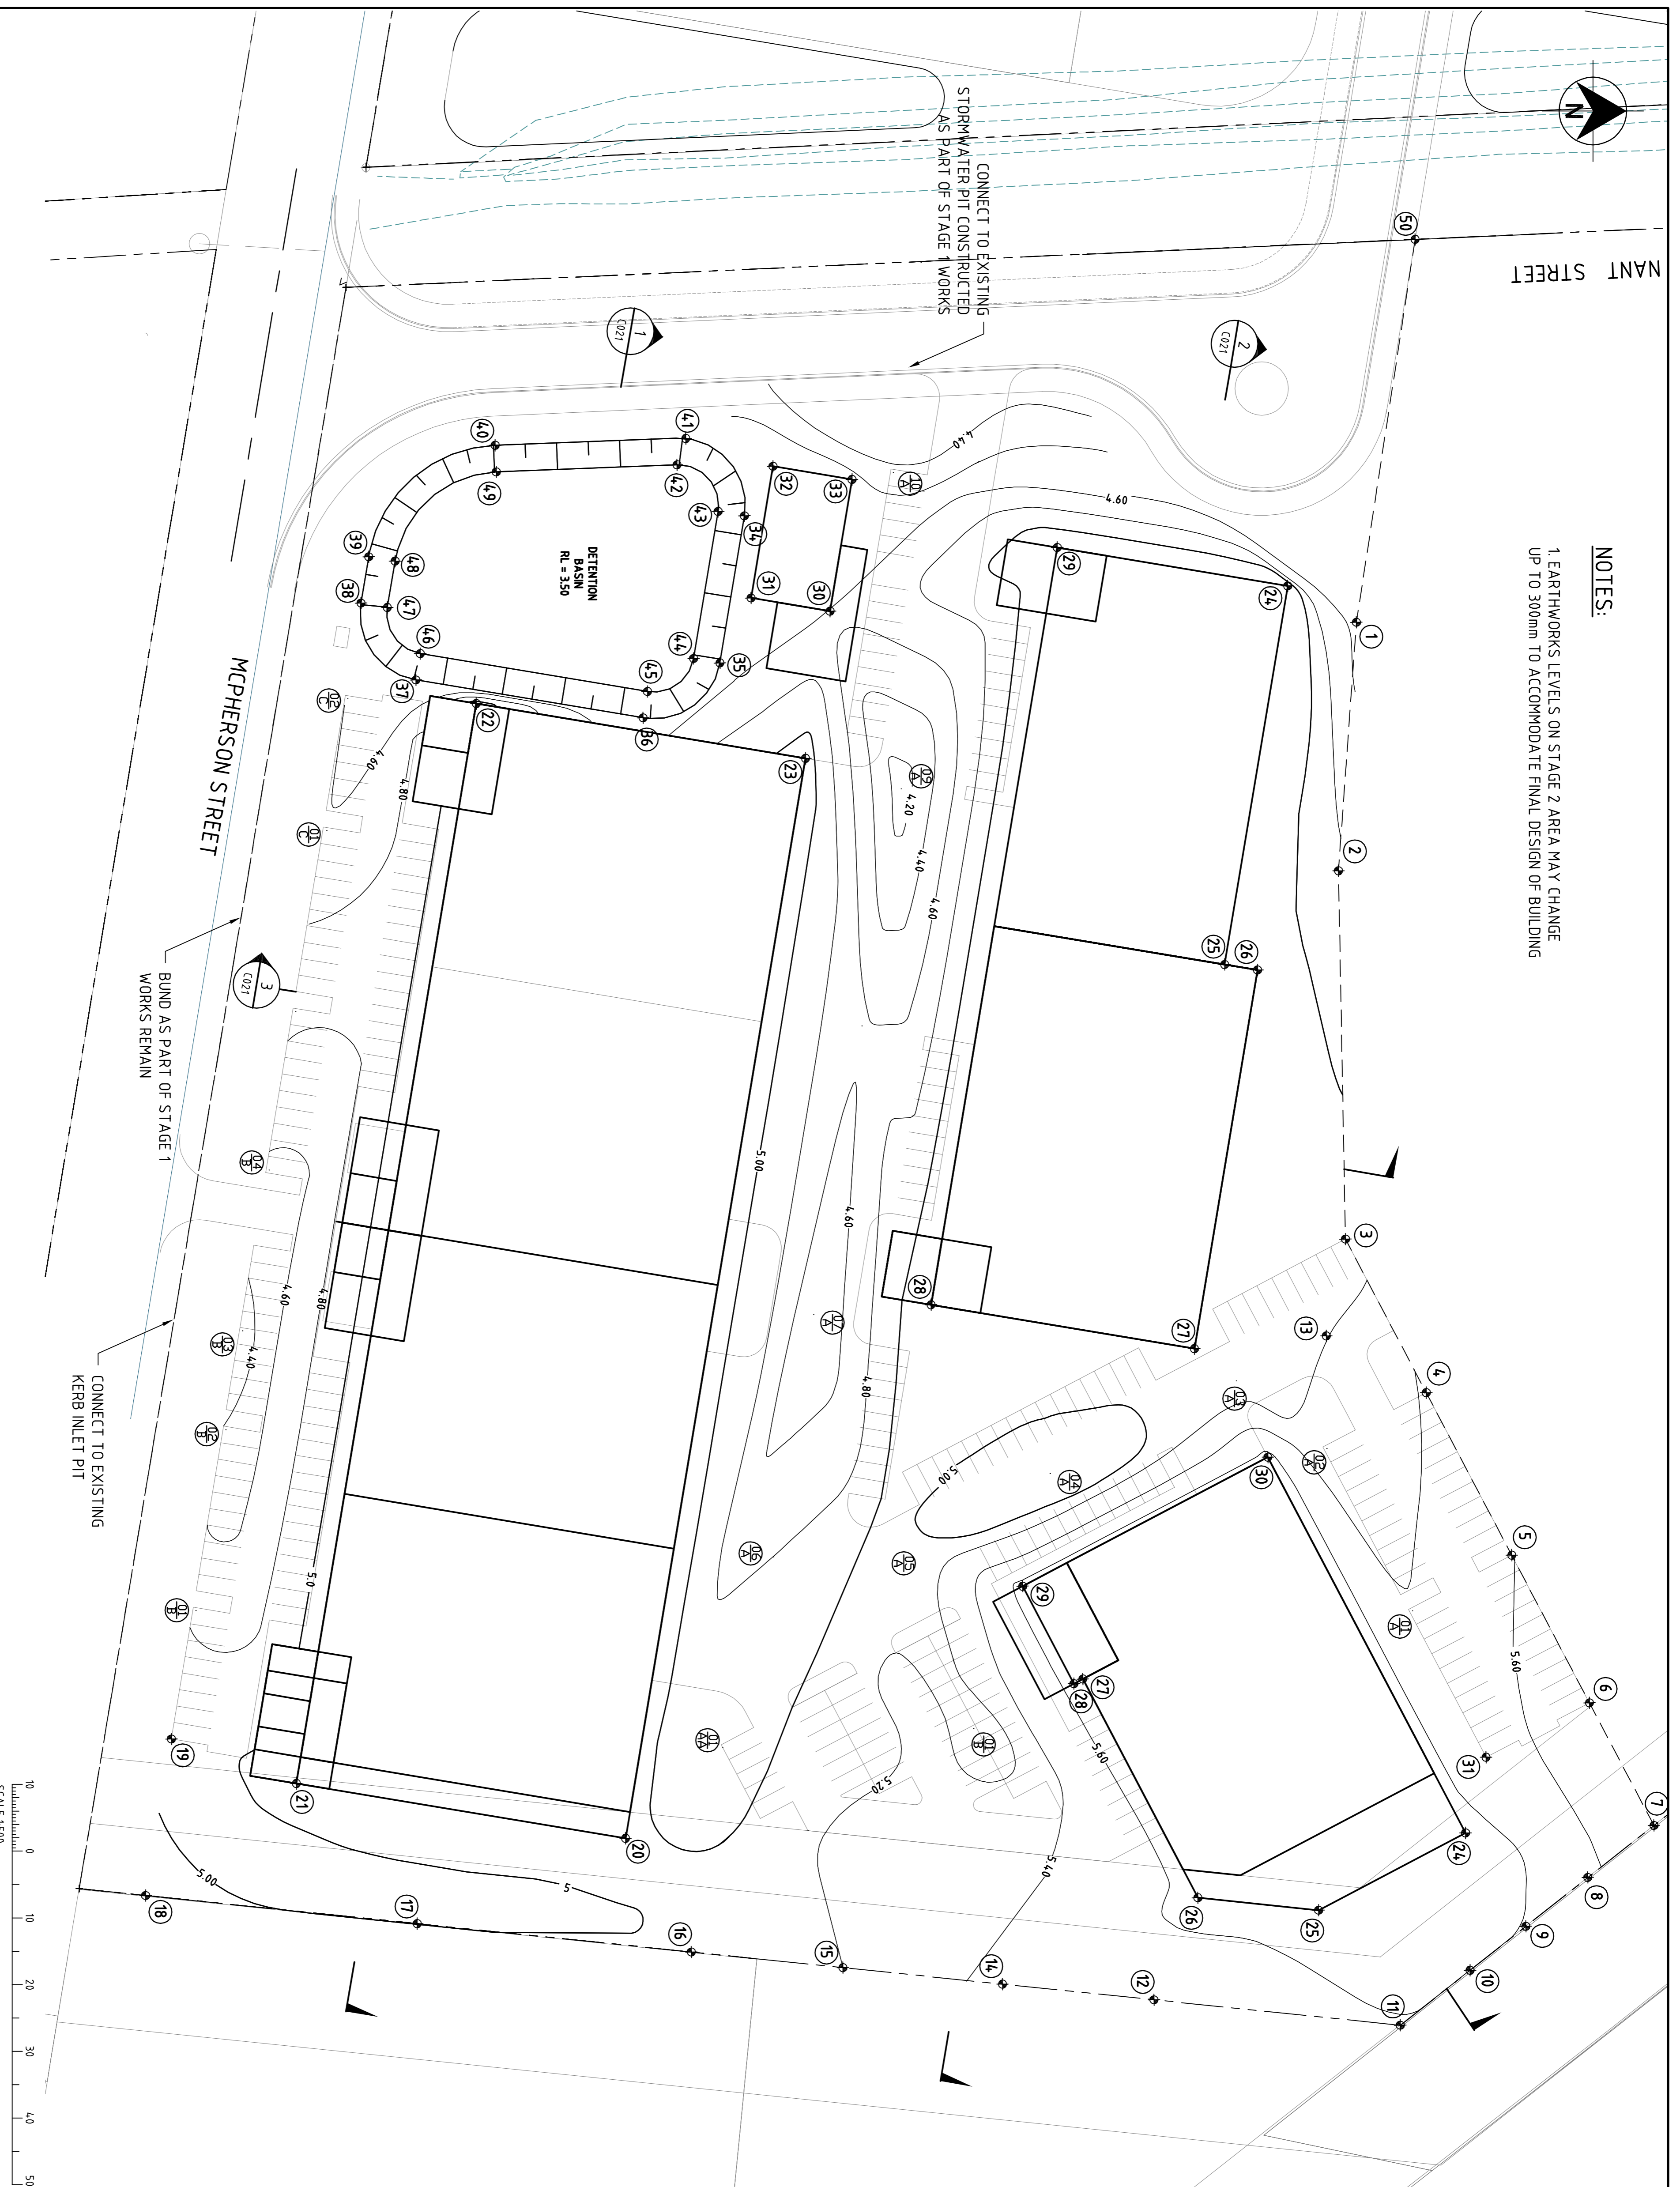


NOTES:


1. EARTHWORKS LEVELS ON STAGE 2 AREA MAY CHANGE UP TO 300mm TO ACCOMMODATE FINAL DESIGN OF BUILDING

**SETOUT TABLE**

POINT EASTING	NORTHING	RL	
1	335218.262	6241183.442	4.50
2	335255.484	6241180.752	5.00
3	335310.655	6241181.796	5.20
4	335333.664	6241193.903	5.25
5	335358.001	6241206.708	5.40
6	335380.126	6241218.349	5.50
7	335398.499	6241228.016	5.50
8	335406.287	6241218.092	5.55
9	335413.609	6241208.824	5.60
10	335420.187	6241200.468	5.60
11	335428.416	6241190.015	5.60
12	335424.604	6241193.111	5.50
13	335325.166	6241178.934	5.40
14	335422.260	6241130.431	5.20
15	335419.791	6241106.525	5.00
16	335417.443	6241083.816	5.00
17	335413.196	6241042.753	4.90
18	335408.987	6241002.065	5.10
19	335385.534	6241005.931	4.90
20	335400.419	6241073.966	5.10
21	335392.200	6241074.645	5.10
22	335230.430	6241051.595	5.10
23	335238.649	6241100.921	5.10
24	335212.809	6241173.151	5.65
25	335269.527	6241163.700	5.65
26	335270.349	6241168.632	5.65
27	335327.067	6241159.181	5.65
28	335320.492	6241119.725	5.65
29	335207.056	6241138.627	5.65
30	33534.3326	6241170.172	5.65
31	335216.593	6241104.597	4.60
32	335214.622	6241092.760	4.60
33	335194.894	6241096.047	4.60
34	335196.865	6241107.884	4.60
35	335202.315	6241091.769	4.50
36	335224.345	6241088.098	4.50
37	335226.894	6241042.546	4.50
38	335215.387	6241034.333	4.50
39	335208.461	6241035.491	4.50
40	335191.743	6241054.435	4.50
41	335190.729	6241082.980	4.50
42	335194.678	6241081.669	3.50
43	335201.657	6241081.823	3.50
44	335223.689	6241084.152	3.50
45	335228.619	6241077.247	3.50
46	335222.948	6241043.211	3.50
47	335216.045	6241038.278	3.50
48	335209.098	6241039.436	3.50
49	335195.738	6241054.592	3.50

STORMWATER SETOUT TABLE

POINT EASTING	NORTHING	RL	
01/A	335366.337	6241191.826	5.40
02/A	335342.000	6241179.021	5.25
03/A	335331.762	6241165.708	5.10
04/A	335345.790	6241137.569	4.80
05/A	335358.253	6241112.546	5.00
06/A	335358.253	6241096.105	4.80
07/A	335321.984	6241102.149	4.40
08/A	33524.3.213	6241115.274	4.10
09/A	335195.817	6241114.089	4.30
10/A	335164.340	6241118.234	4.78
11/A	335386.584	6241088.917	4.78
01/B	335383.979	6241126.082	4.62
01/C	335339.193	6241104.404	4.40
02/B	335318.435	6241014.101	4.40
03/B	335324.399	6241016.573	4.68
04/B	335300.334	6241020.583	4.68
02/BB	335300.334	6241020.583	4.68
01/BB	335276.558	6241024.545	4.68
01/C	335249.432	6241029.065	4.50
02/C	335229.704	6241032.352	4.50
HW/C	335223.677	6241036.844	4.50

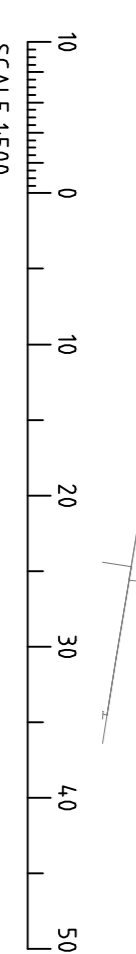

Rev.	Date	Revision Details	Drn	Ver.	App.
01	30/10/07	ISSUED FOR DA APPROVAL	MD		

Connell Wagner
 Client: **GOODMANORICA**

Project: **SOUTHLANDS INDUSTRIAL ESTATE**

Drawn	Signed	Date
MD		
Designed	Signed	Date
SV		
Verified	Signed	Date
RD		
Approved	Signed	Date

Drawing Title: **BULK EARTHWORKS PLAN STAGE 2**

Project No: **22202**
 Scale: **1:500**
 Drawing No: **C-011**
 Sheet Size: **A1**
 Rev.: **01**

FOR APPROVAL
NOT FOR CONSTRUCTION