


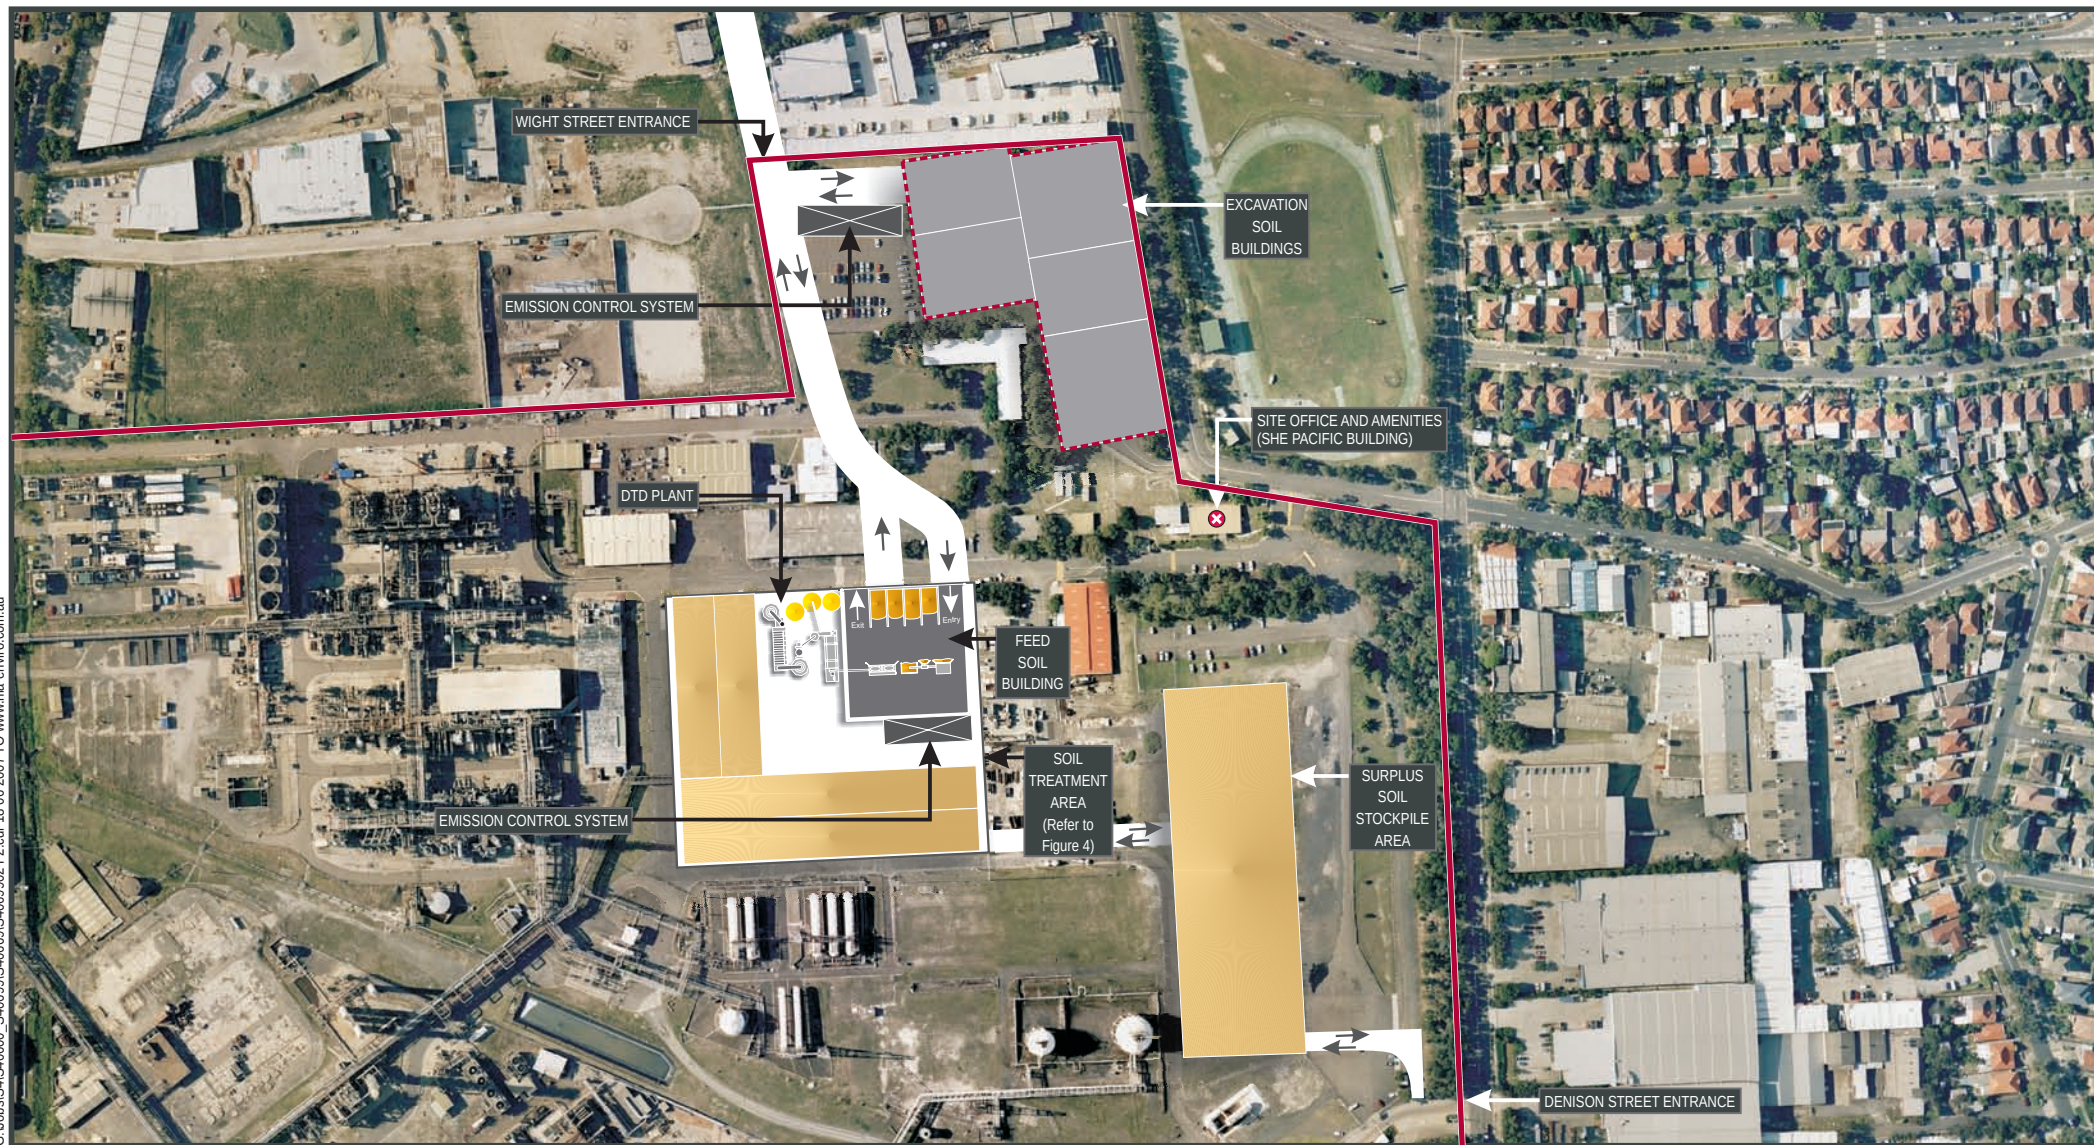

- Botany industrial park site boundary
- - - CPWE site boundary
- Untreated material
- Treated, unvalidated material
- Validated, treated material

Figure 2
Conceptual Site and Infrastructure Layout
Orica Australia Pty Ltd

Orica Car Park Waste Encapsulation -
 Remedial Action Plan
 Botany Industrial Park, Matraville NSW



- Botany industrial park site boundary
- 2:1 Excavation batter
- Emission control system stack

Figure 3

Conceptual Excavation Staging
Orica Australia Pty Ltd

Orica Car Park Waste Encapsulation -
Remedial Action Plan
Botany Industrial Park, Matraville NSW

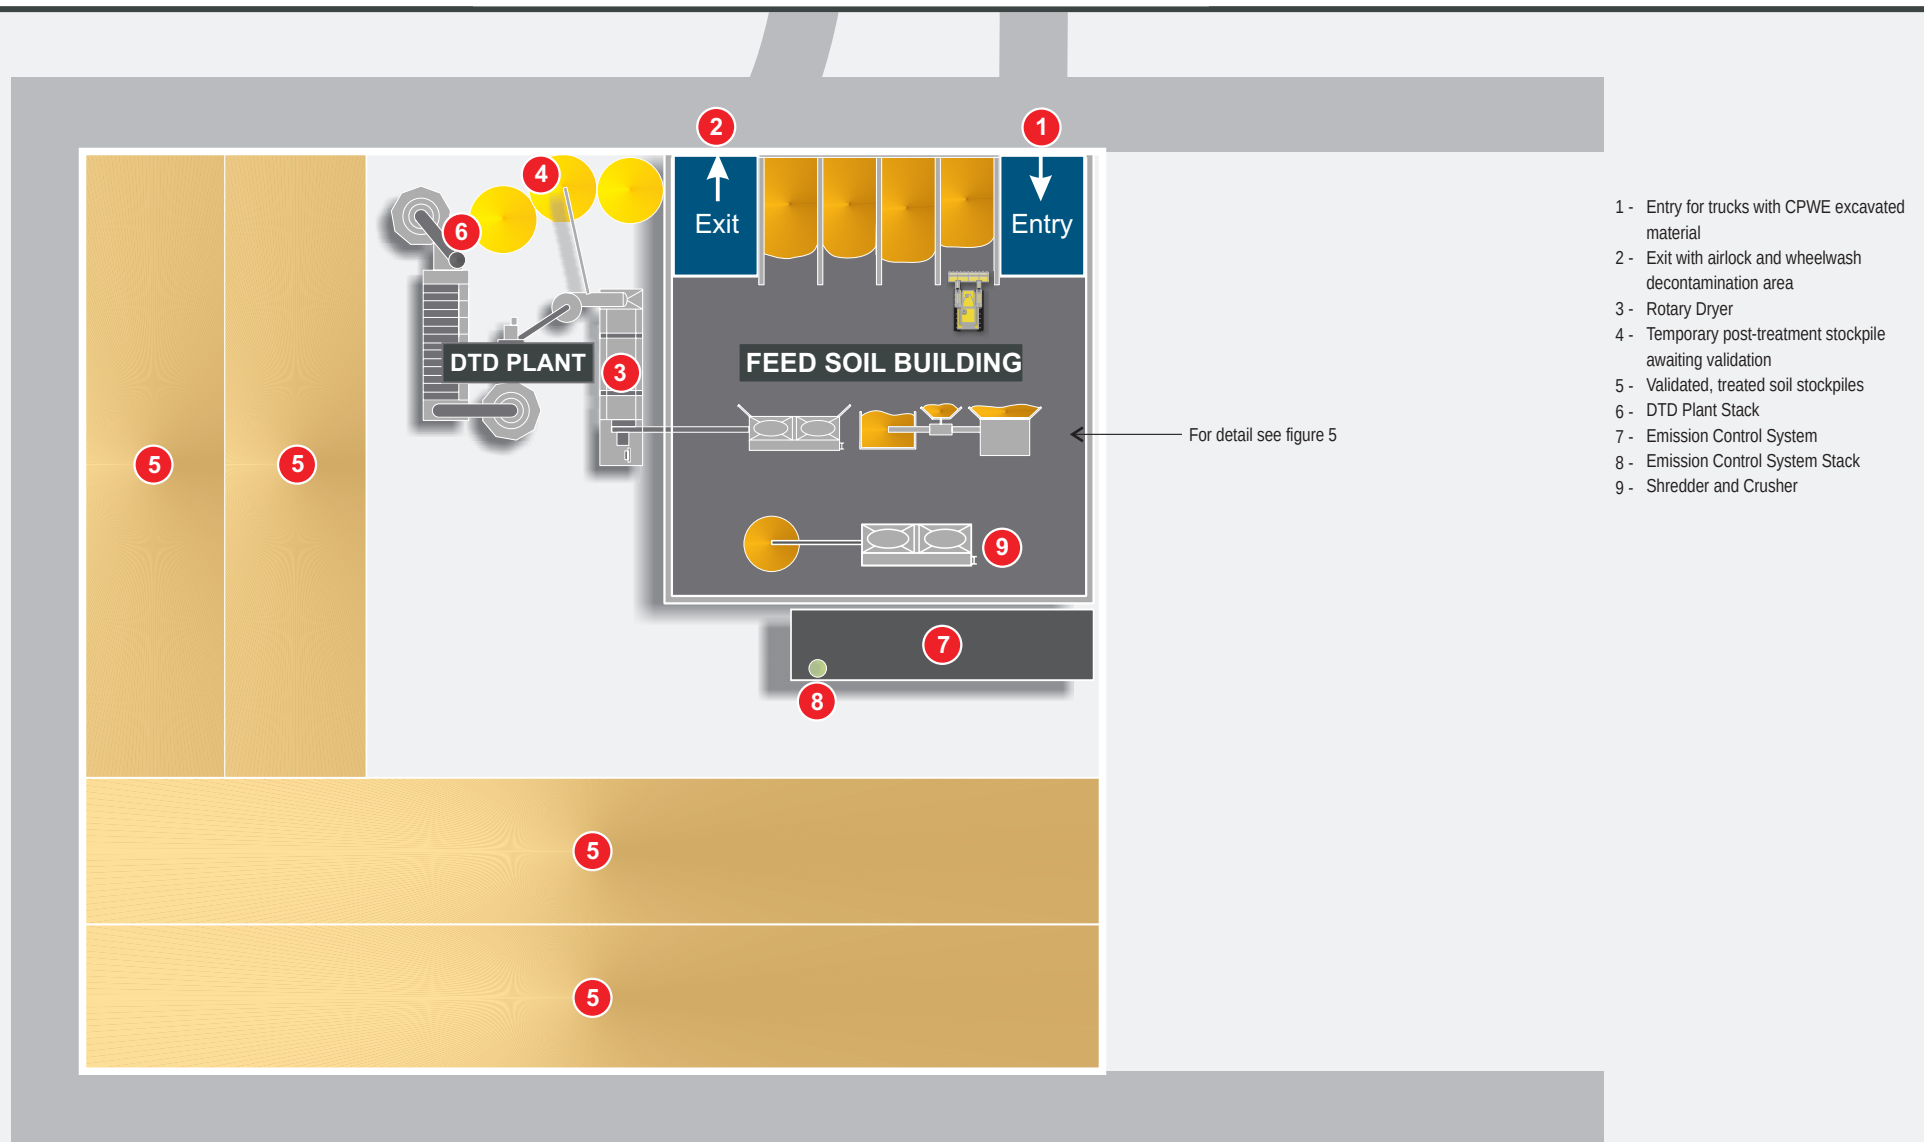


Figure 4
Conceptual Soil Treatment Area Layout
Orica Australia Pty Ltd

Orica Car Park Waste Encapsulation -
 Remedial Action Plan
 Botany Industrial Park, Matraville NSW