



**Planning,
Industry &
Environment**

Issued under the Environmental Planning and Assessment Act 1979


Approved Section 4.55 (1A) Modification Application

No. 2 Granted on 21 October 2019

In respect to 06-0199

Signed SB

Sheet No. 1 of 1

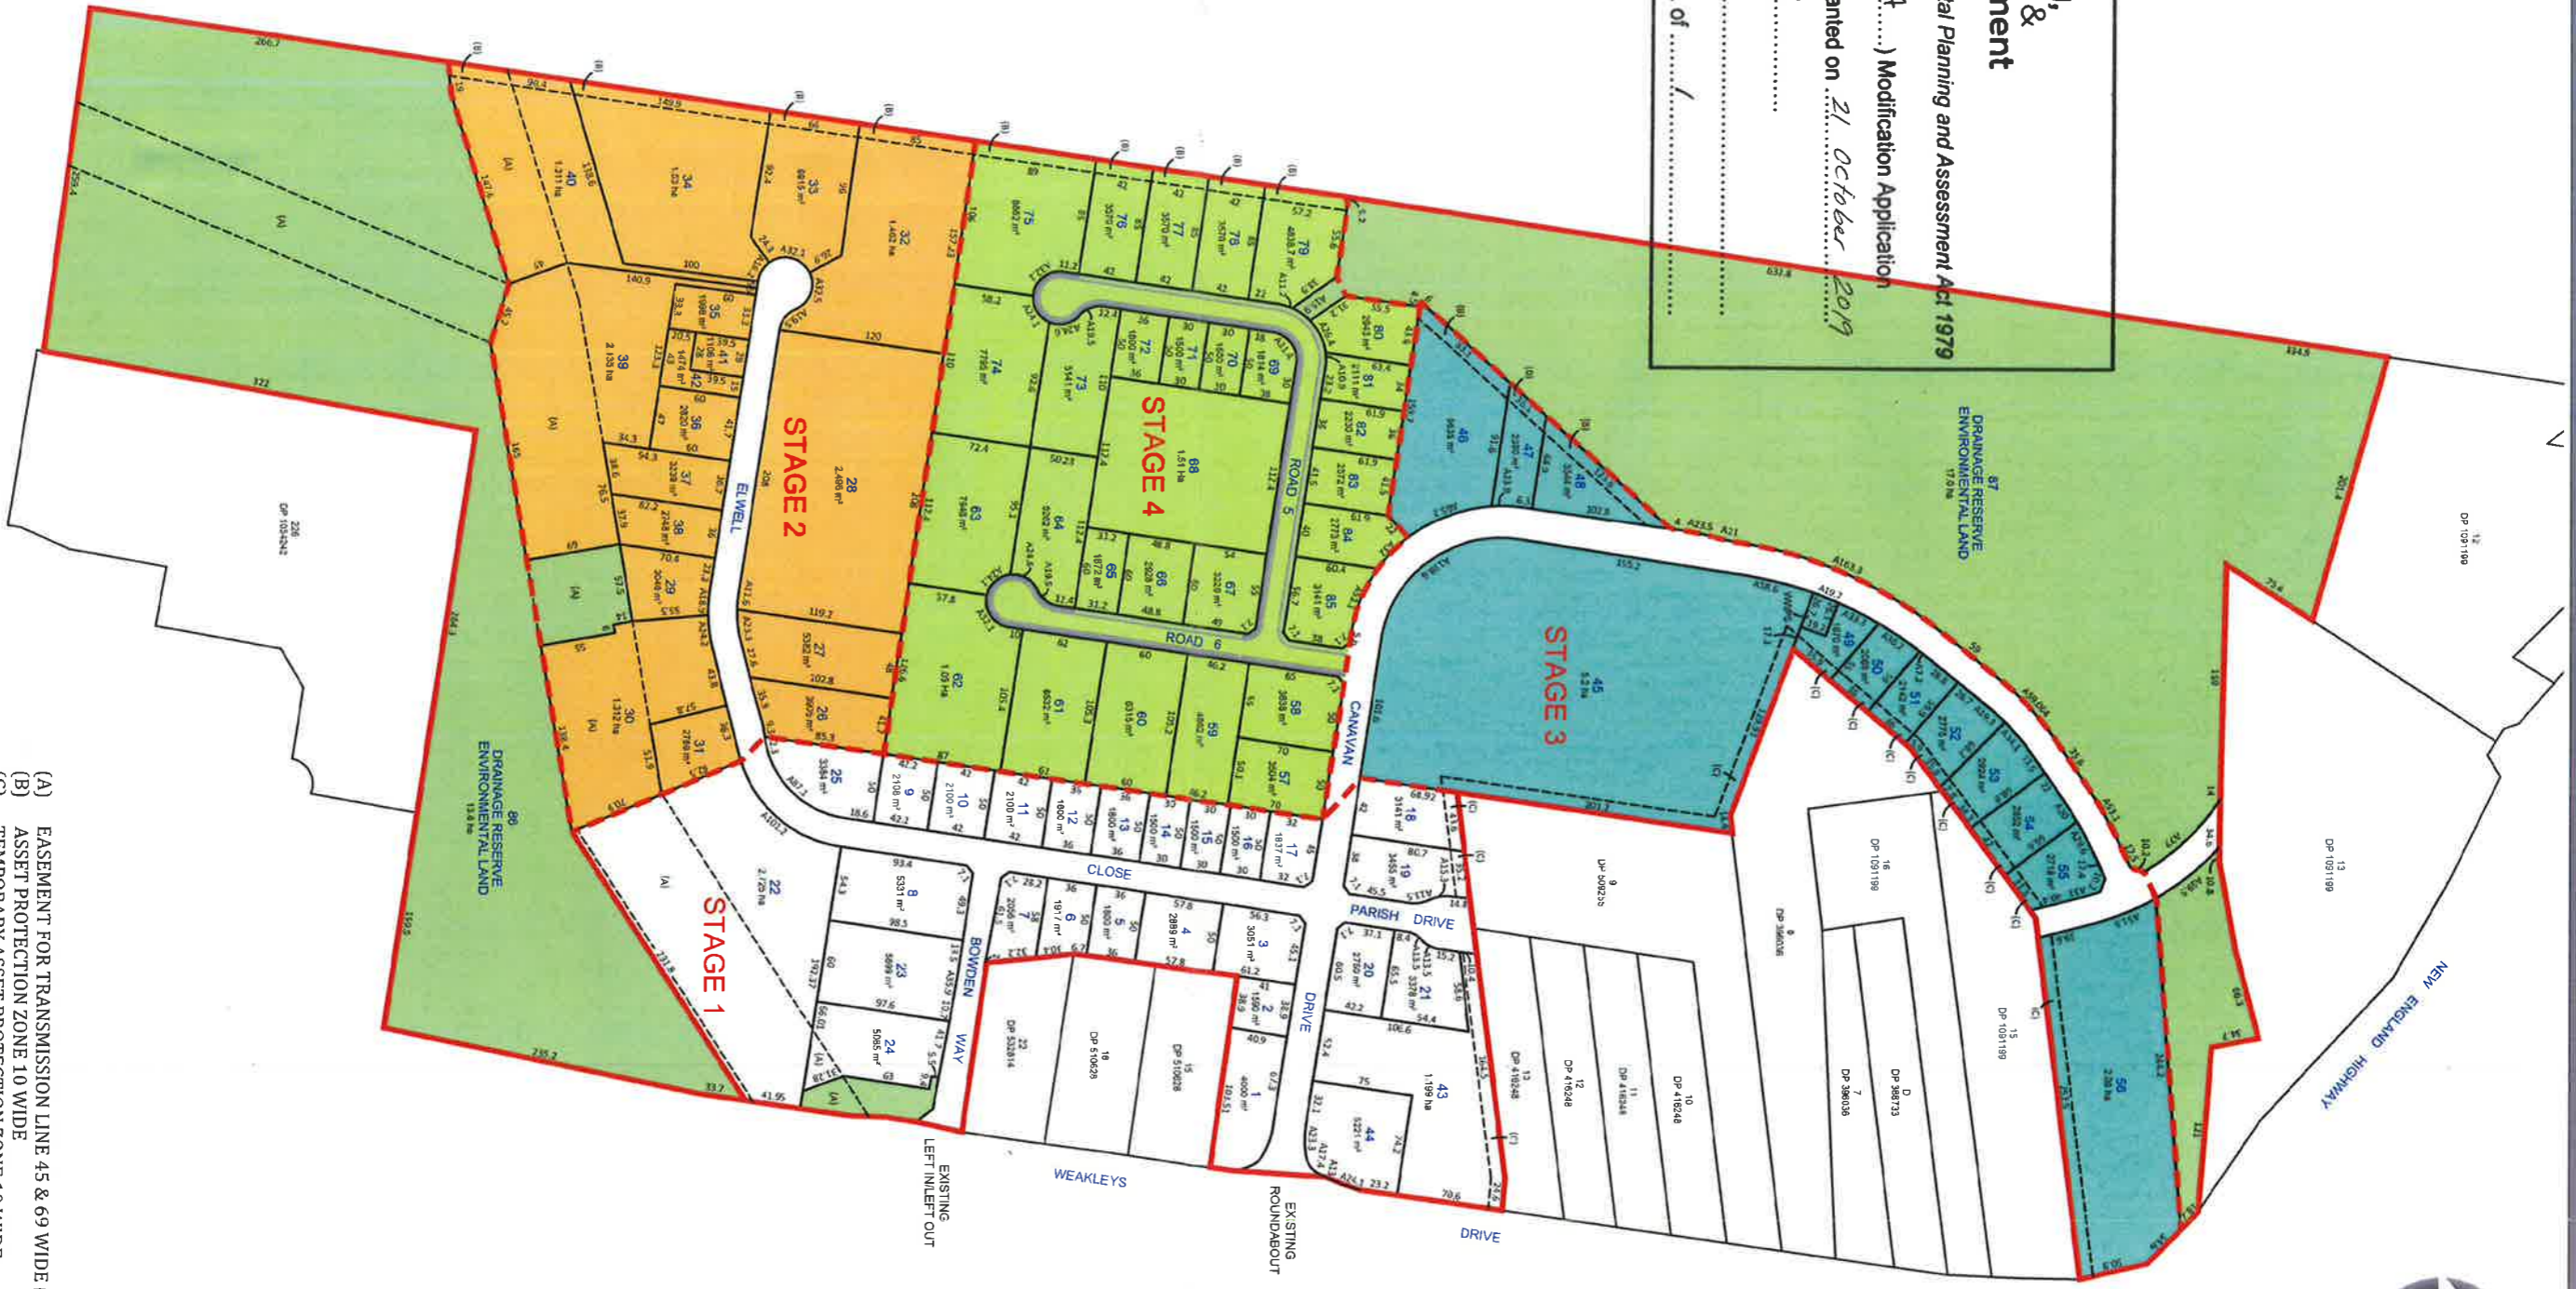

- (A) EASEMENT FOR TRANSMISSION LINE 45 & 69 WIDE (VIDE S585497)
- (B) ASSET PROTECTION ZONE 10 WIDE
- (C) TEMPORARY ASSET PROTECTION ZONE 10 WIDE

3	Easements Added	15.10.19
2	Easements Added	09.10.19
1	Original Issue	11.06.19
No	Amendment	Date



Title: **SUBDIVISION PLAN**
 Address: **LOT 124 DP 1380583**
 Client: **HUNTERLAND**

Cad Ref: **17010 - Sub Plan**
 Datum: **---**
 Origin: **---**
 Scale: **1:5000 A3**
 Drawn: **ID**
 Surveyor: **TC**

Plan No: **17010**
 Drawing No: **1**
 Revision: **3**